




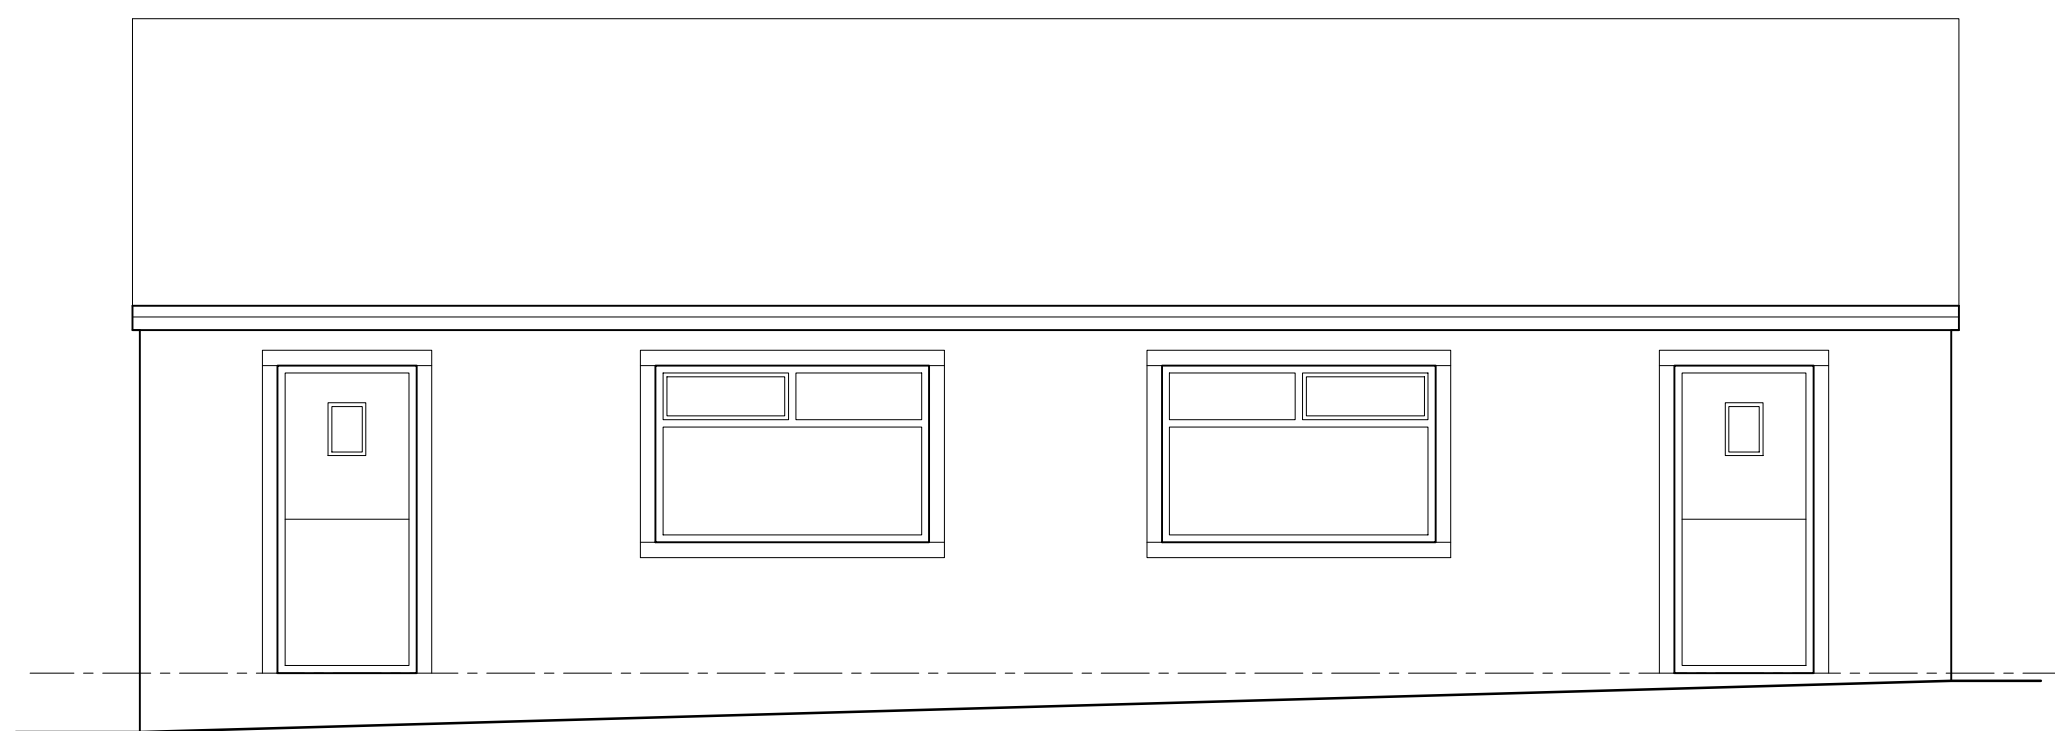


EXISTING NE ELEVATION

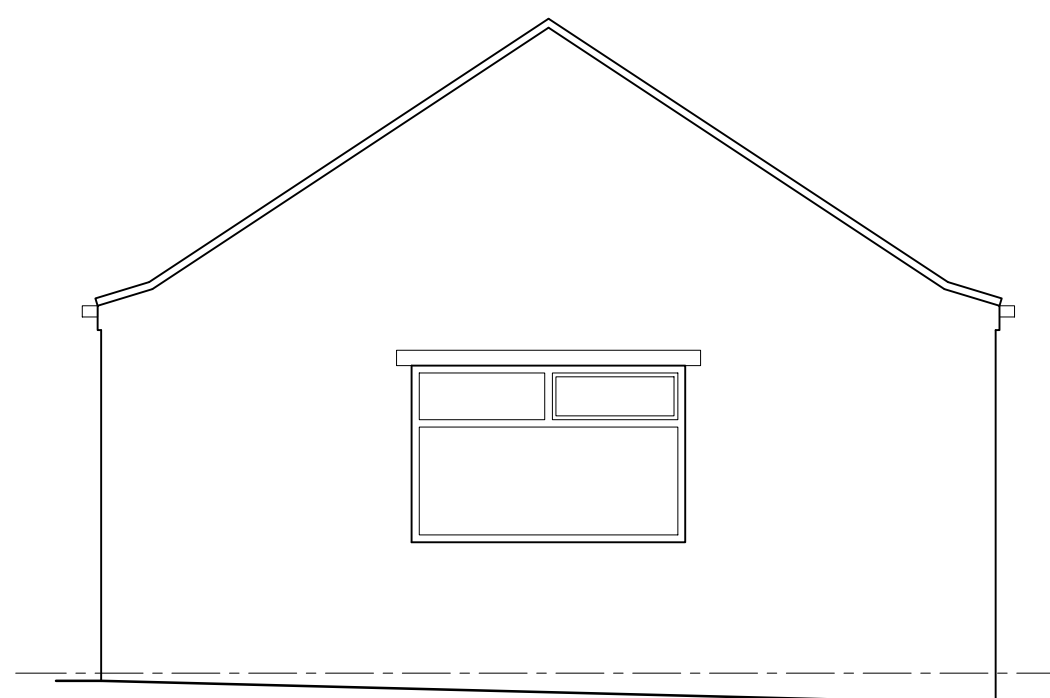


EXISTING NW ELEVATION

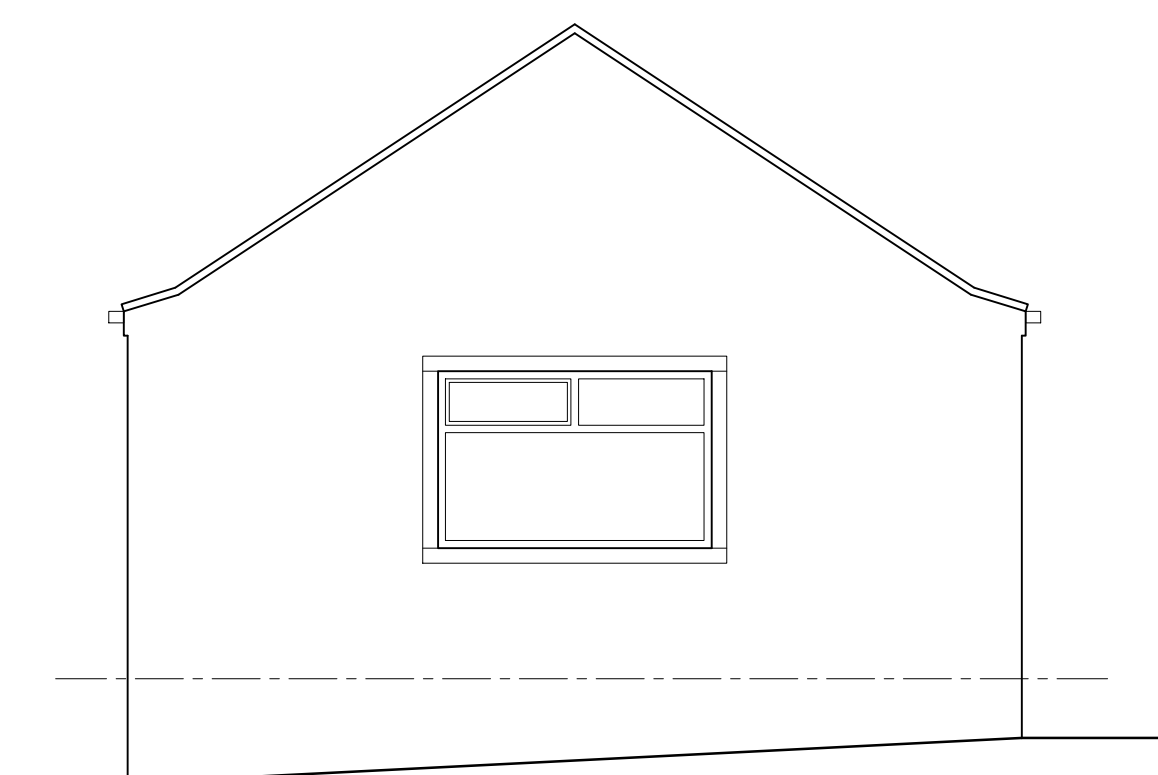


EXISTING SE ELEVATION

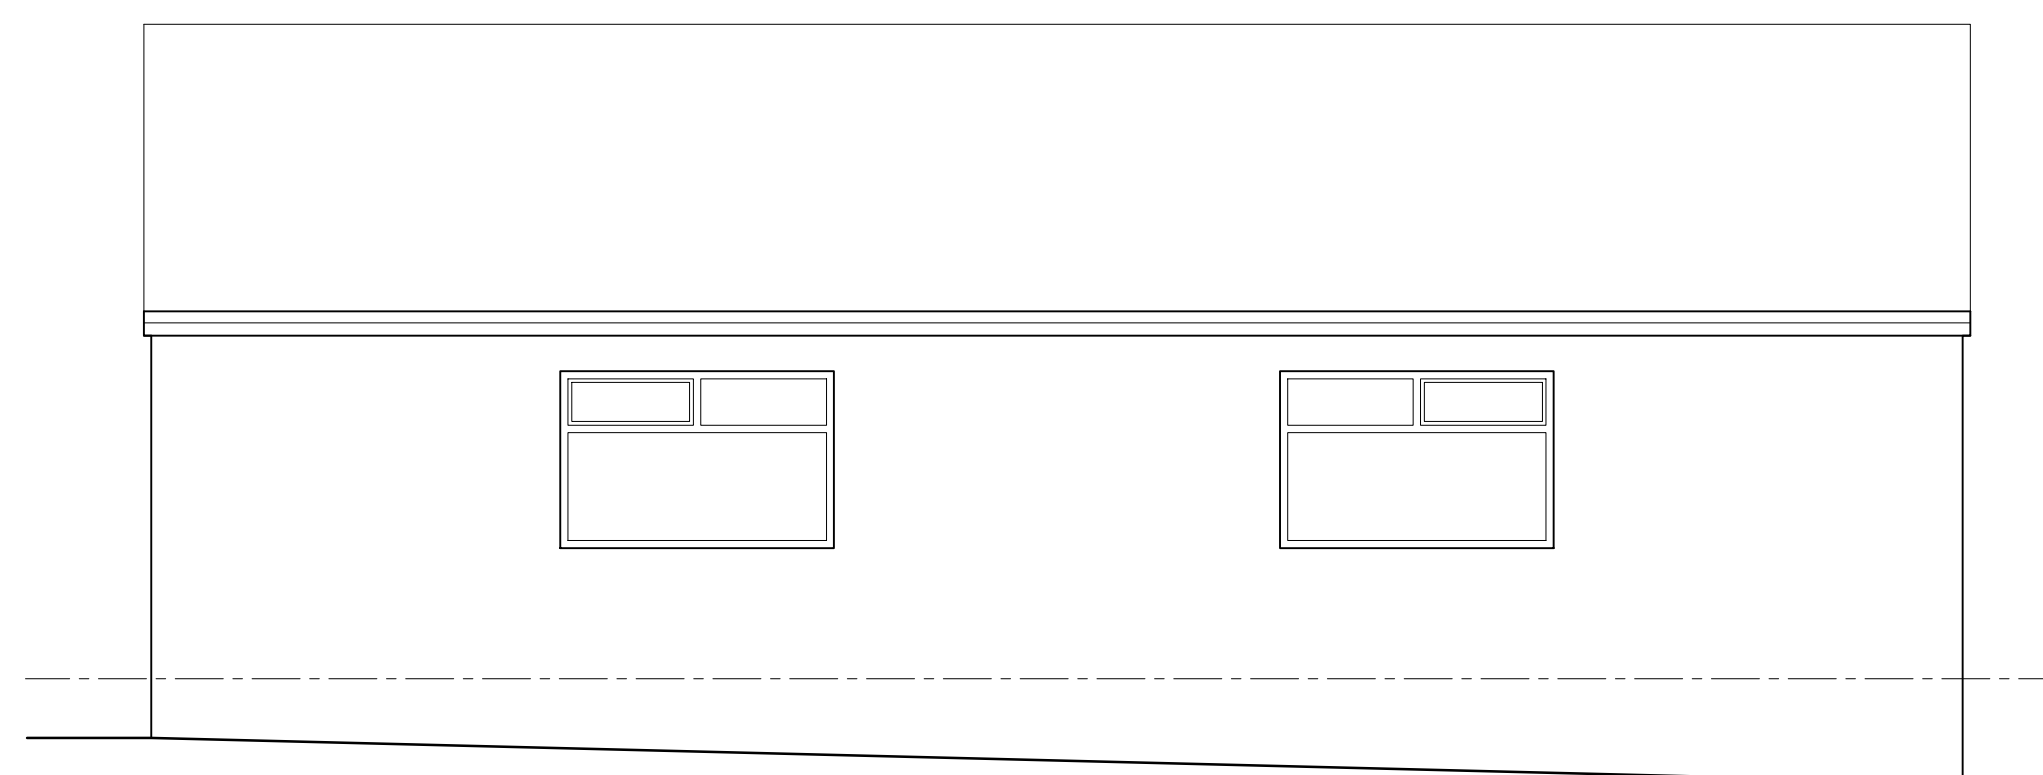

EXISTING SW ELEVATION

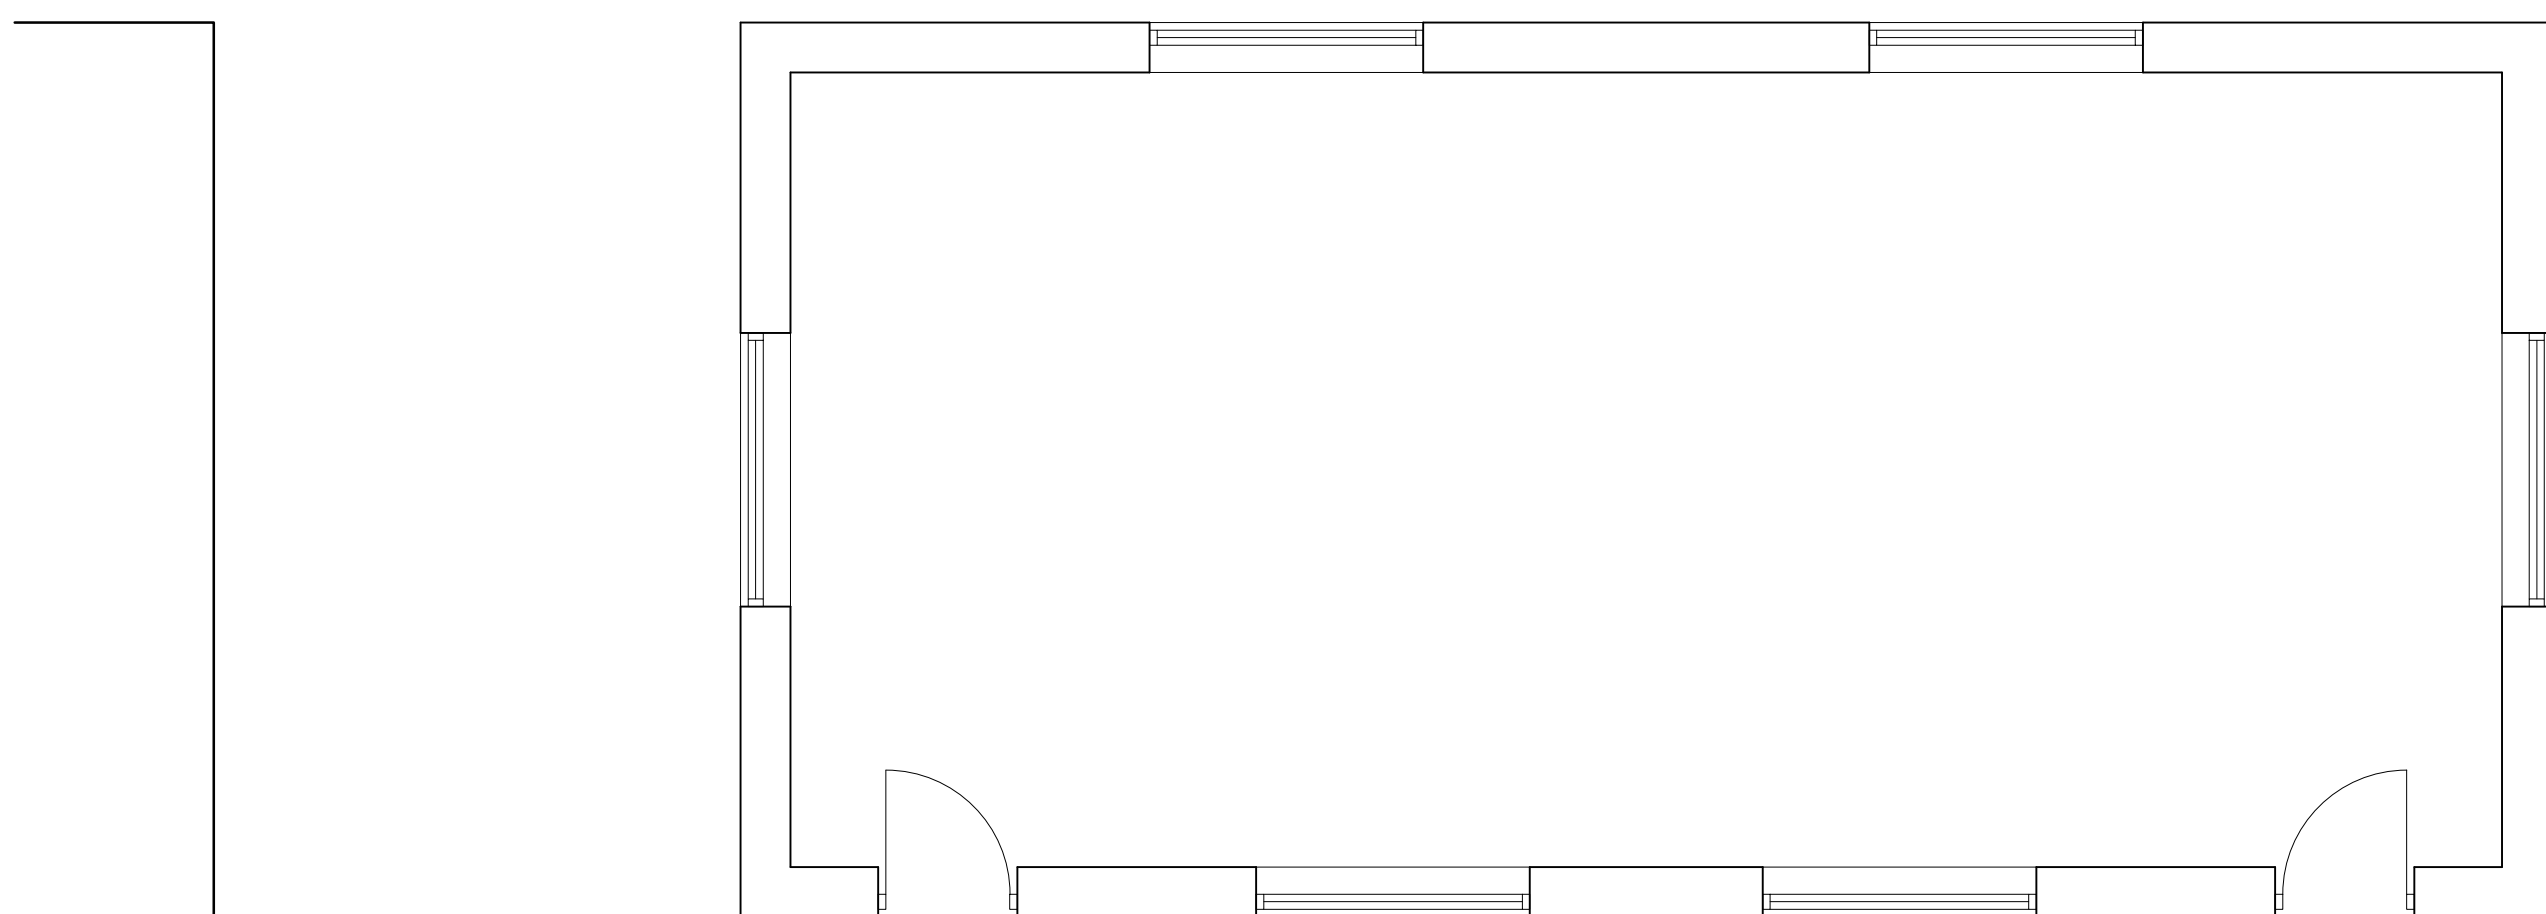

EXISTING FLOOR PLAN

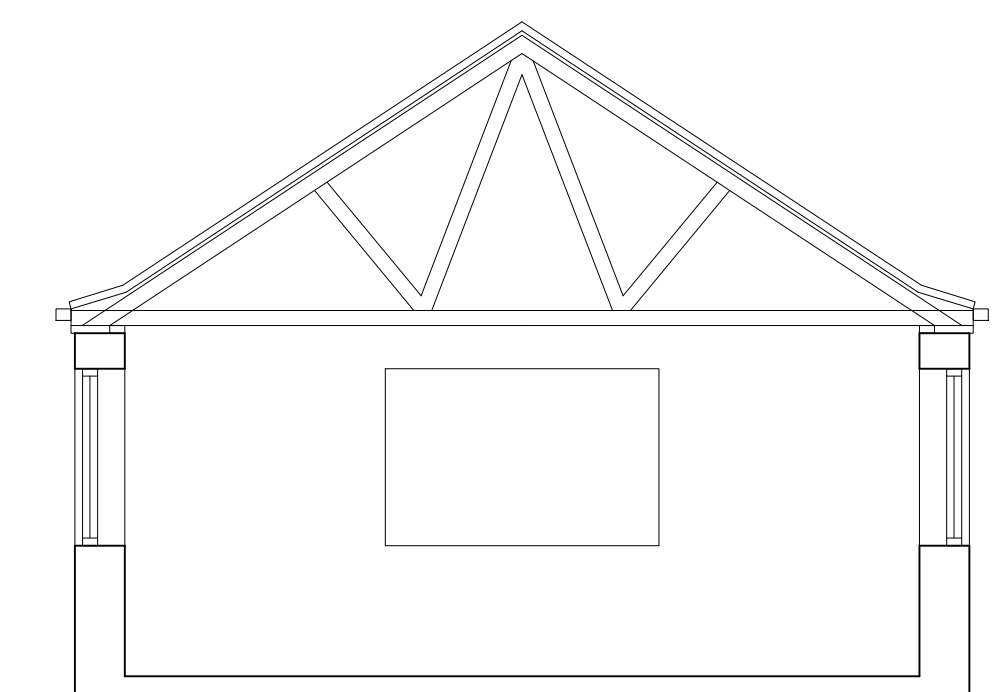

EXISTING SECTION

REV :

CLIENT :
Mr & Mrs George

ADDRESS :
**17 Jagger Lane
Huddersfield
HD5 0QZ**

PROJECT :
**Conversion To Dwelling.
Existing Details.**

DATE :
Oct 2013

ISSUE :
PLANNING: ☒ B.REGULATIONS: ☐ GENERAL: ☐

DRAWING REF : **1284-13-001** REVISION: **-** SCALE: **1-50**

Drawings are to scale indicated for planning purposes
No scaling permitted for construction purposes
Information on this drawing is copyright. All rights reserved.
No part of this work may be reproduced or transmitted in
any form by any means, either electronically, mechanically,
by photocopying, recording or otherwise stored in any
retrieval system of any nature, without the express consent
of Langley Architectural.