


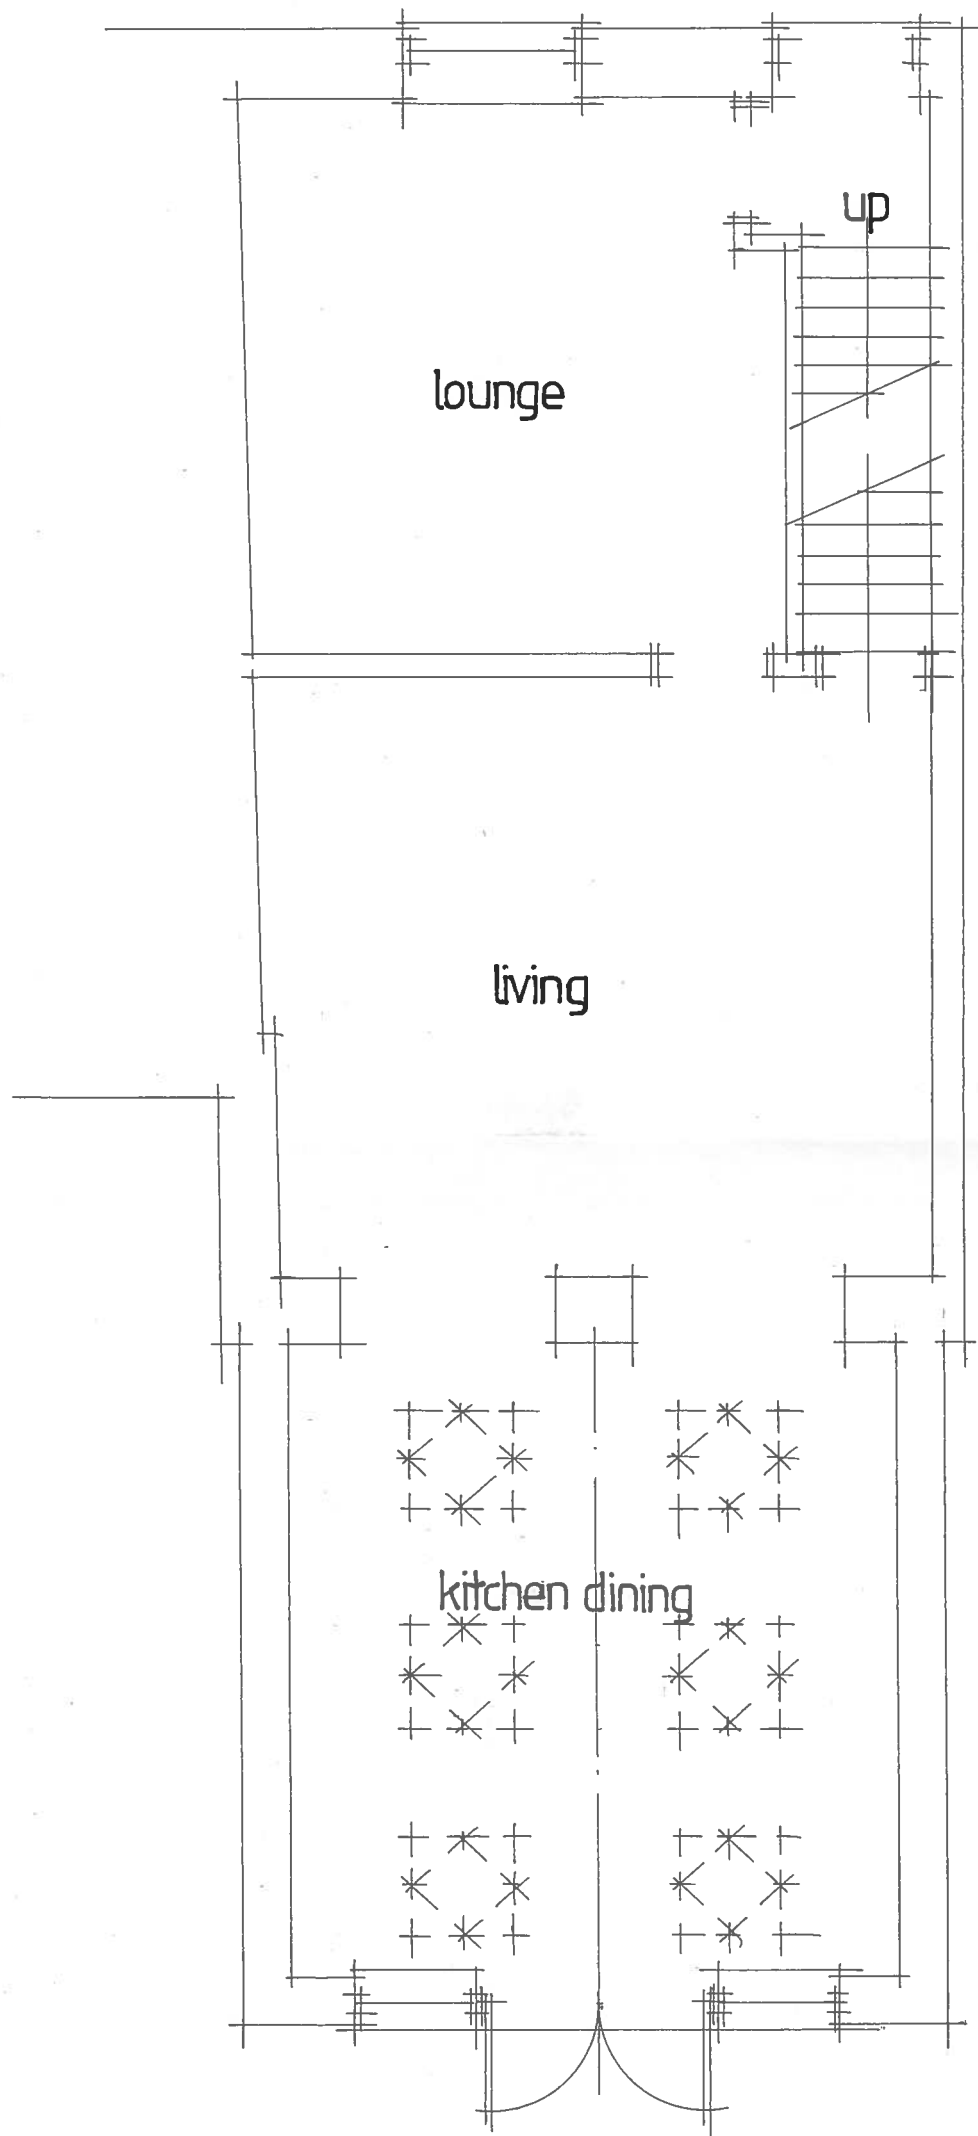

PROPOSED GROUND FLOOR

107 THORNTON LODGE ROAD

THORNTON LODGE

HUDDERSFIELD

DRG NO 1625.3

SCALE 1.50