
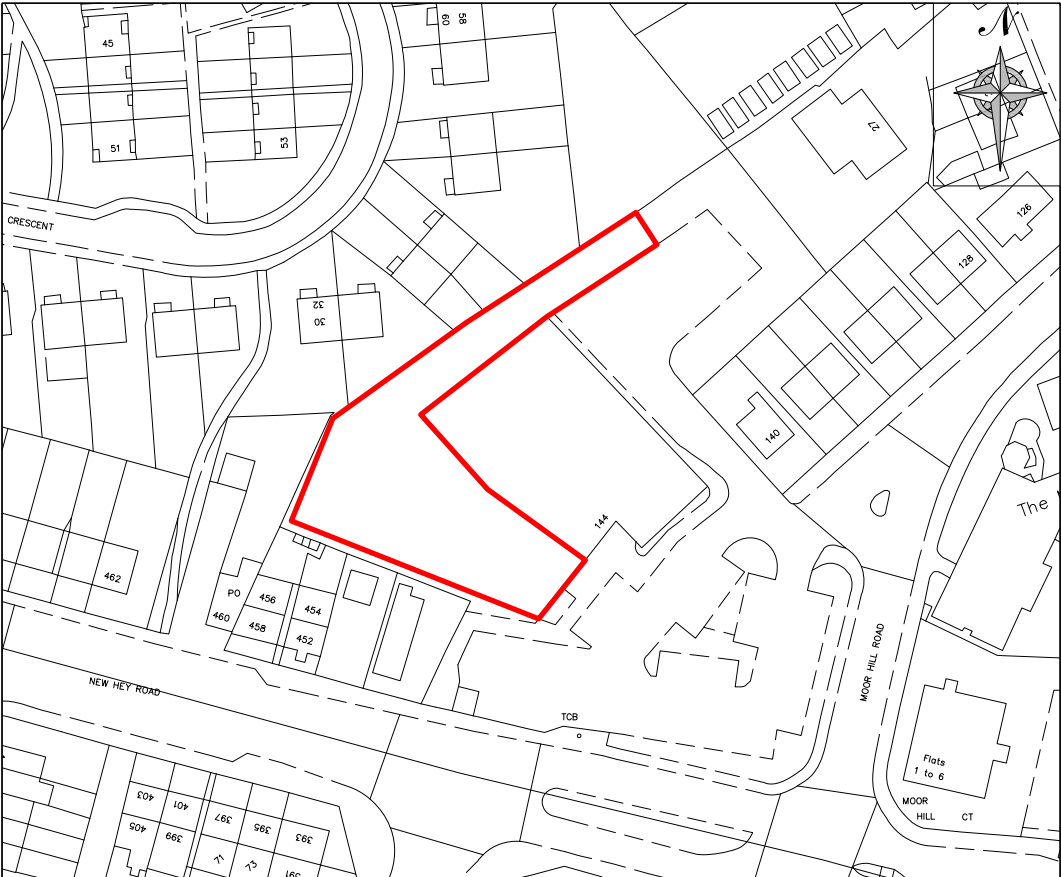
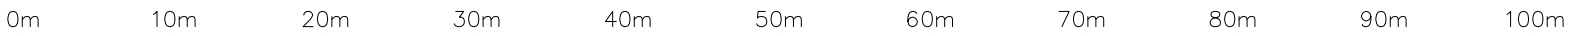


Location Plan - 1:1250

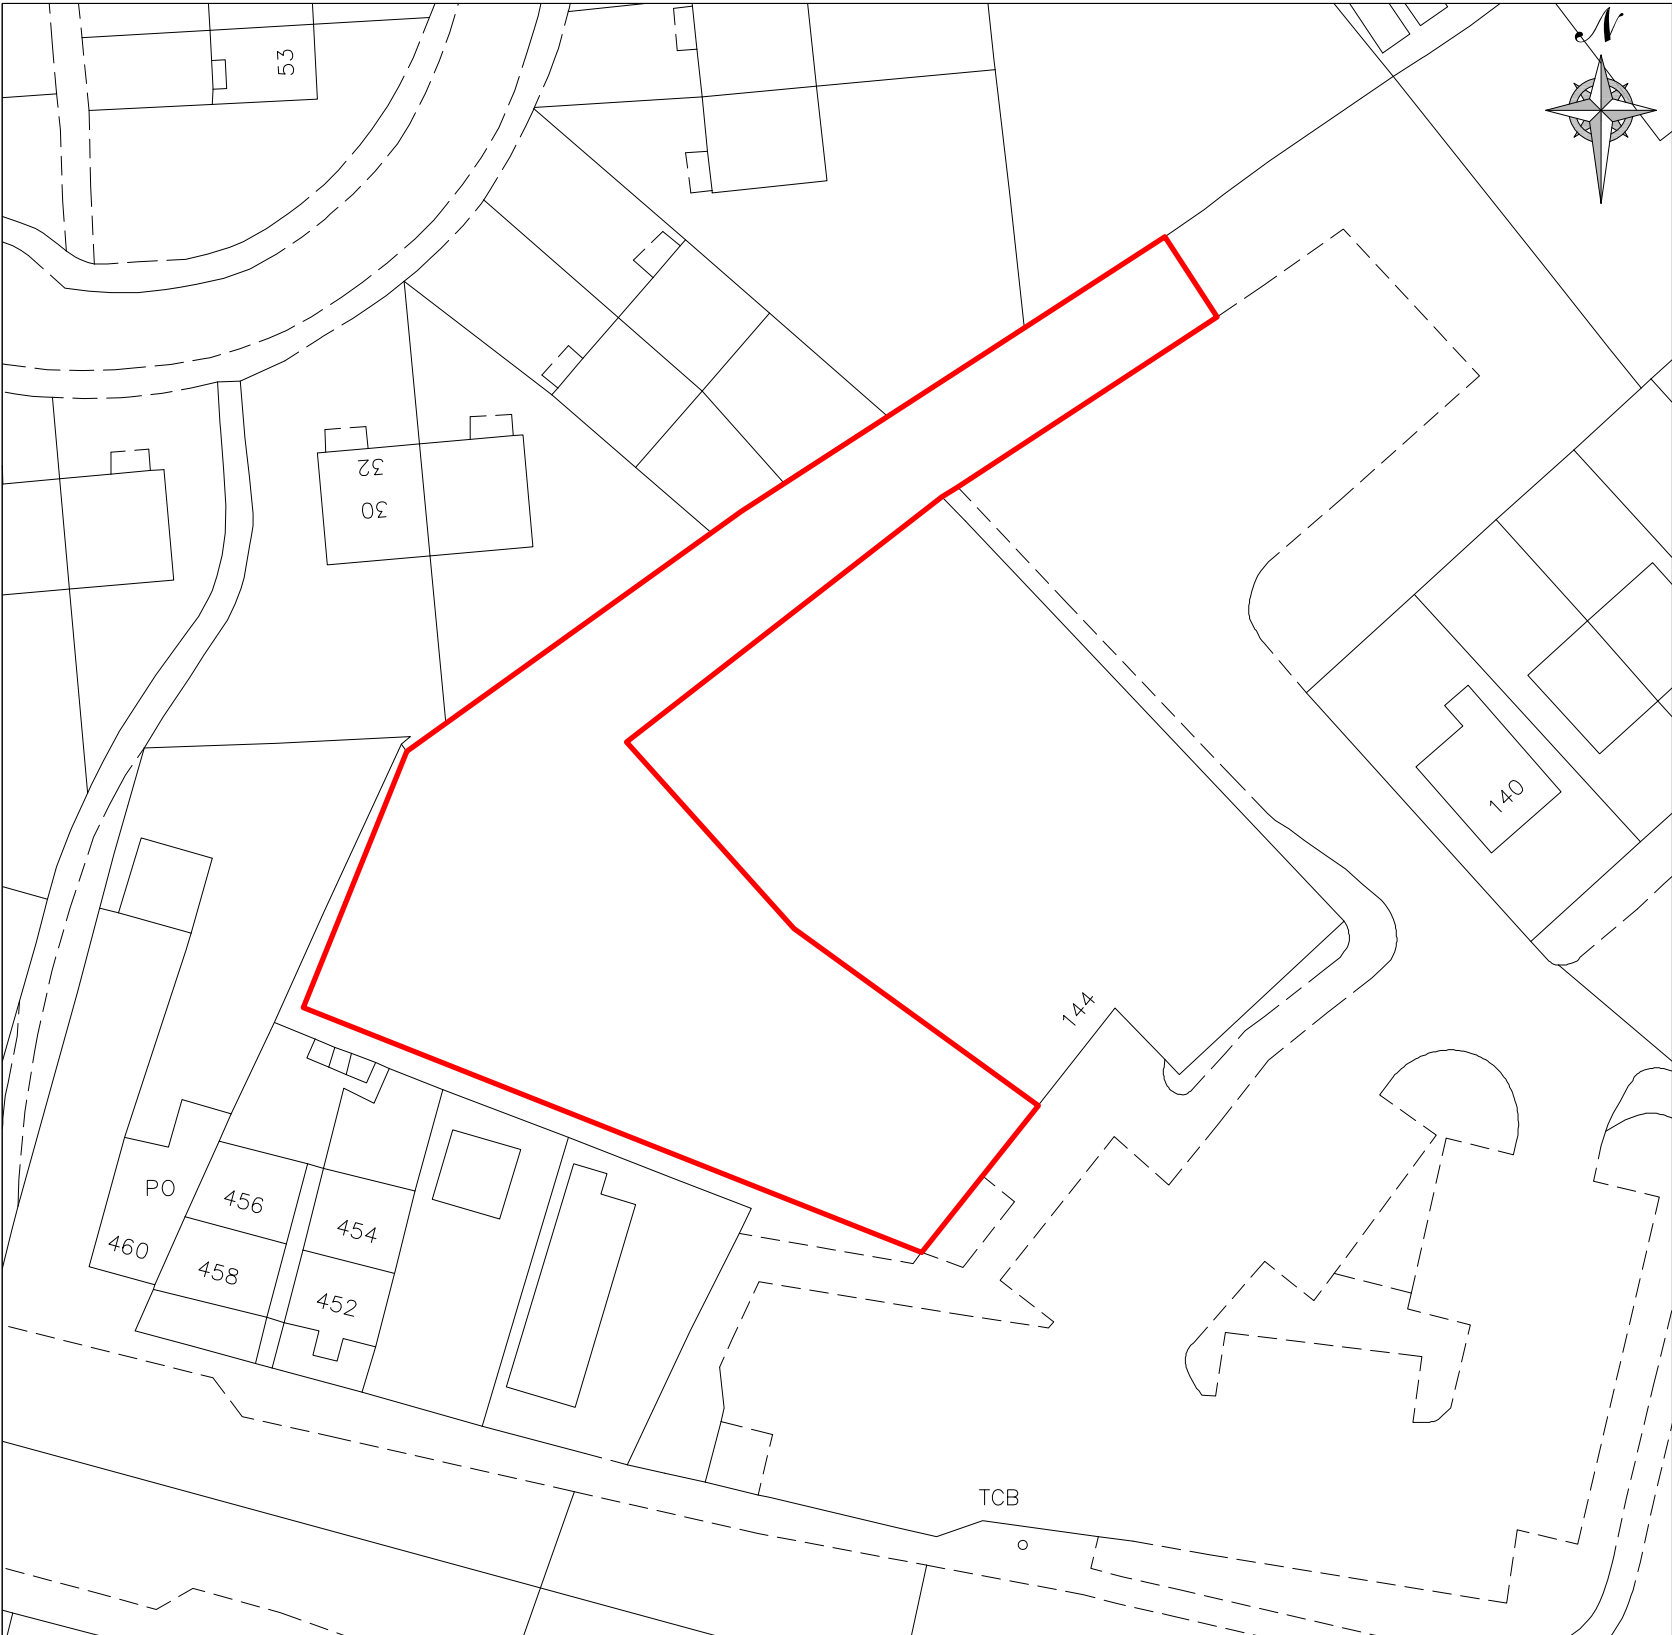

Meters

Block Plan - 1:500

NOTES

REVISIONS

- Initial layout

2208
SALENDINE
NOOK

LOCATION PLAN
AND BLOCK
PLAN

STORE PLANNER	-	AGENCY	RDS
FIRST ISSUED	-	SCALE	AS SHOWN
DRAWING NUMBER	2208	REVISION	-

Sainsbury's
STORE DEVELOPMENT GROUP, SAINSBURY'S SUPERMARKETS LTD
33 HOLBORN, LONDON, EC1N 2HT
TELEPHONE: 020 7695 6000 FAX: 020 7695 7610