
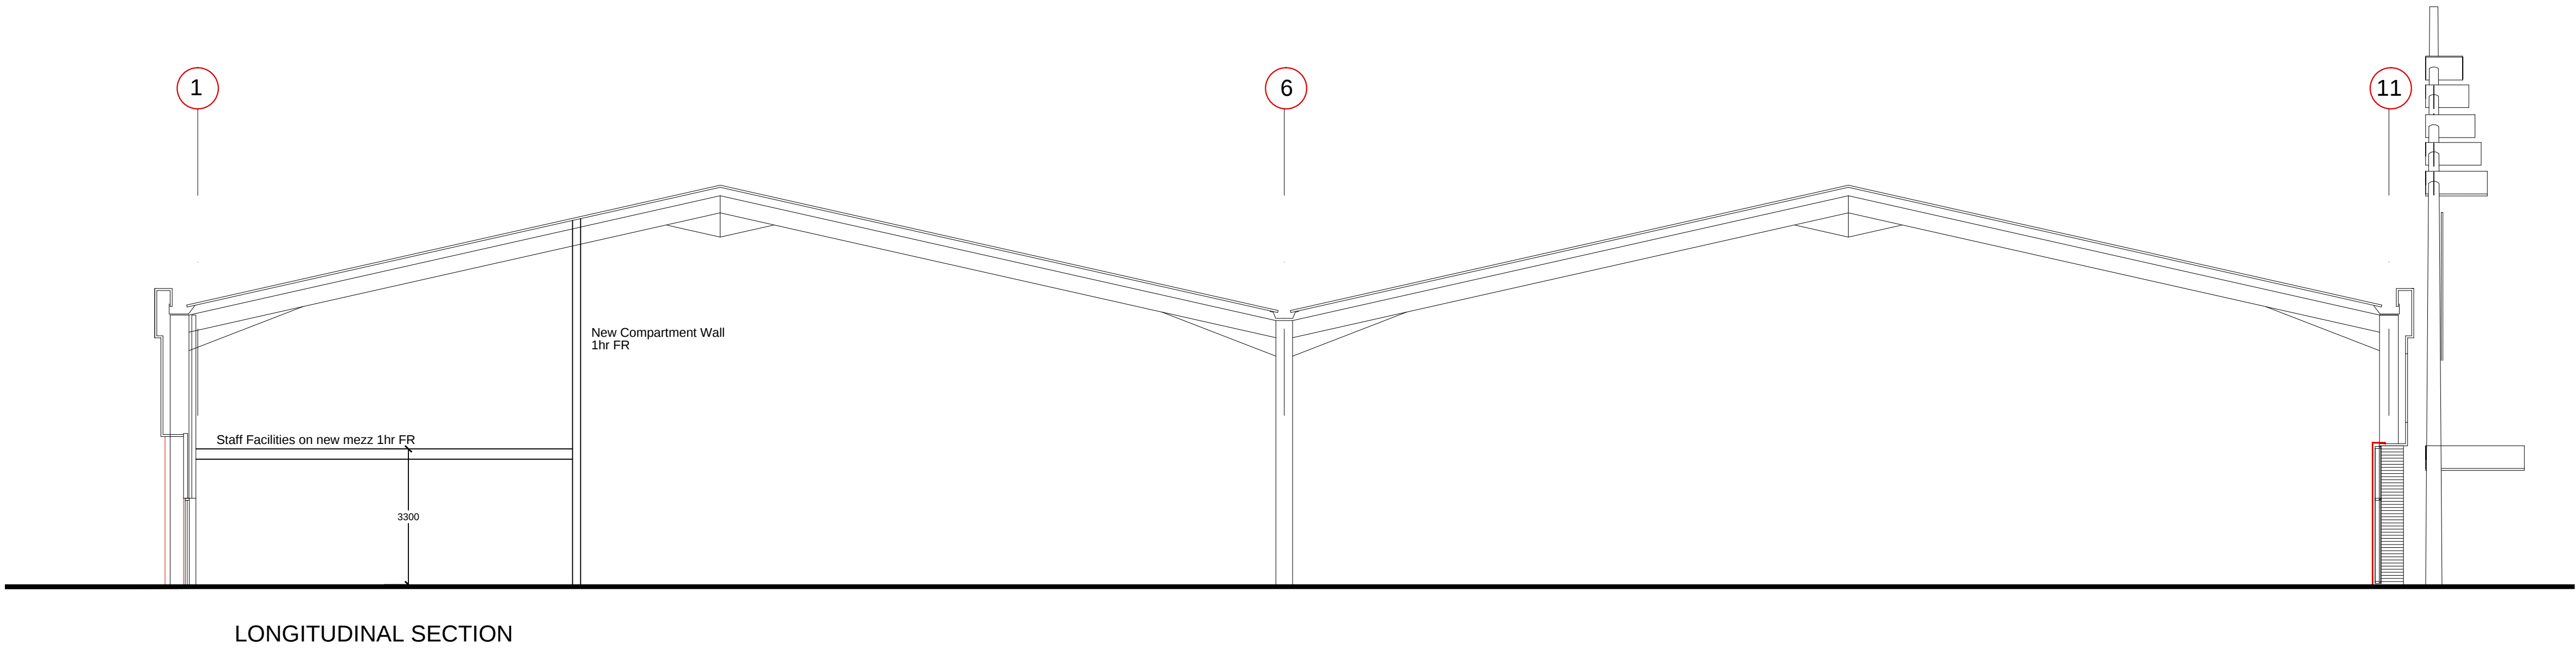
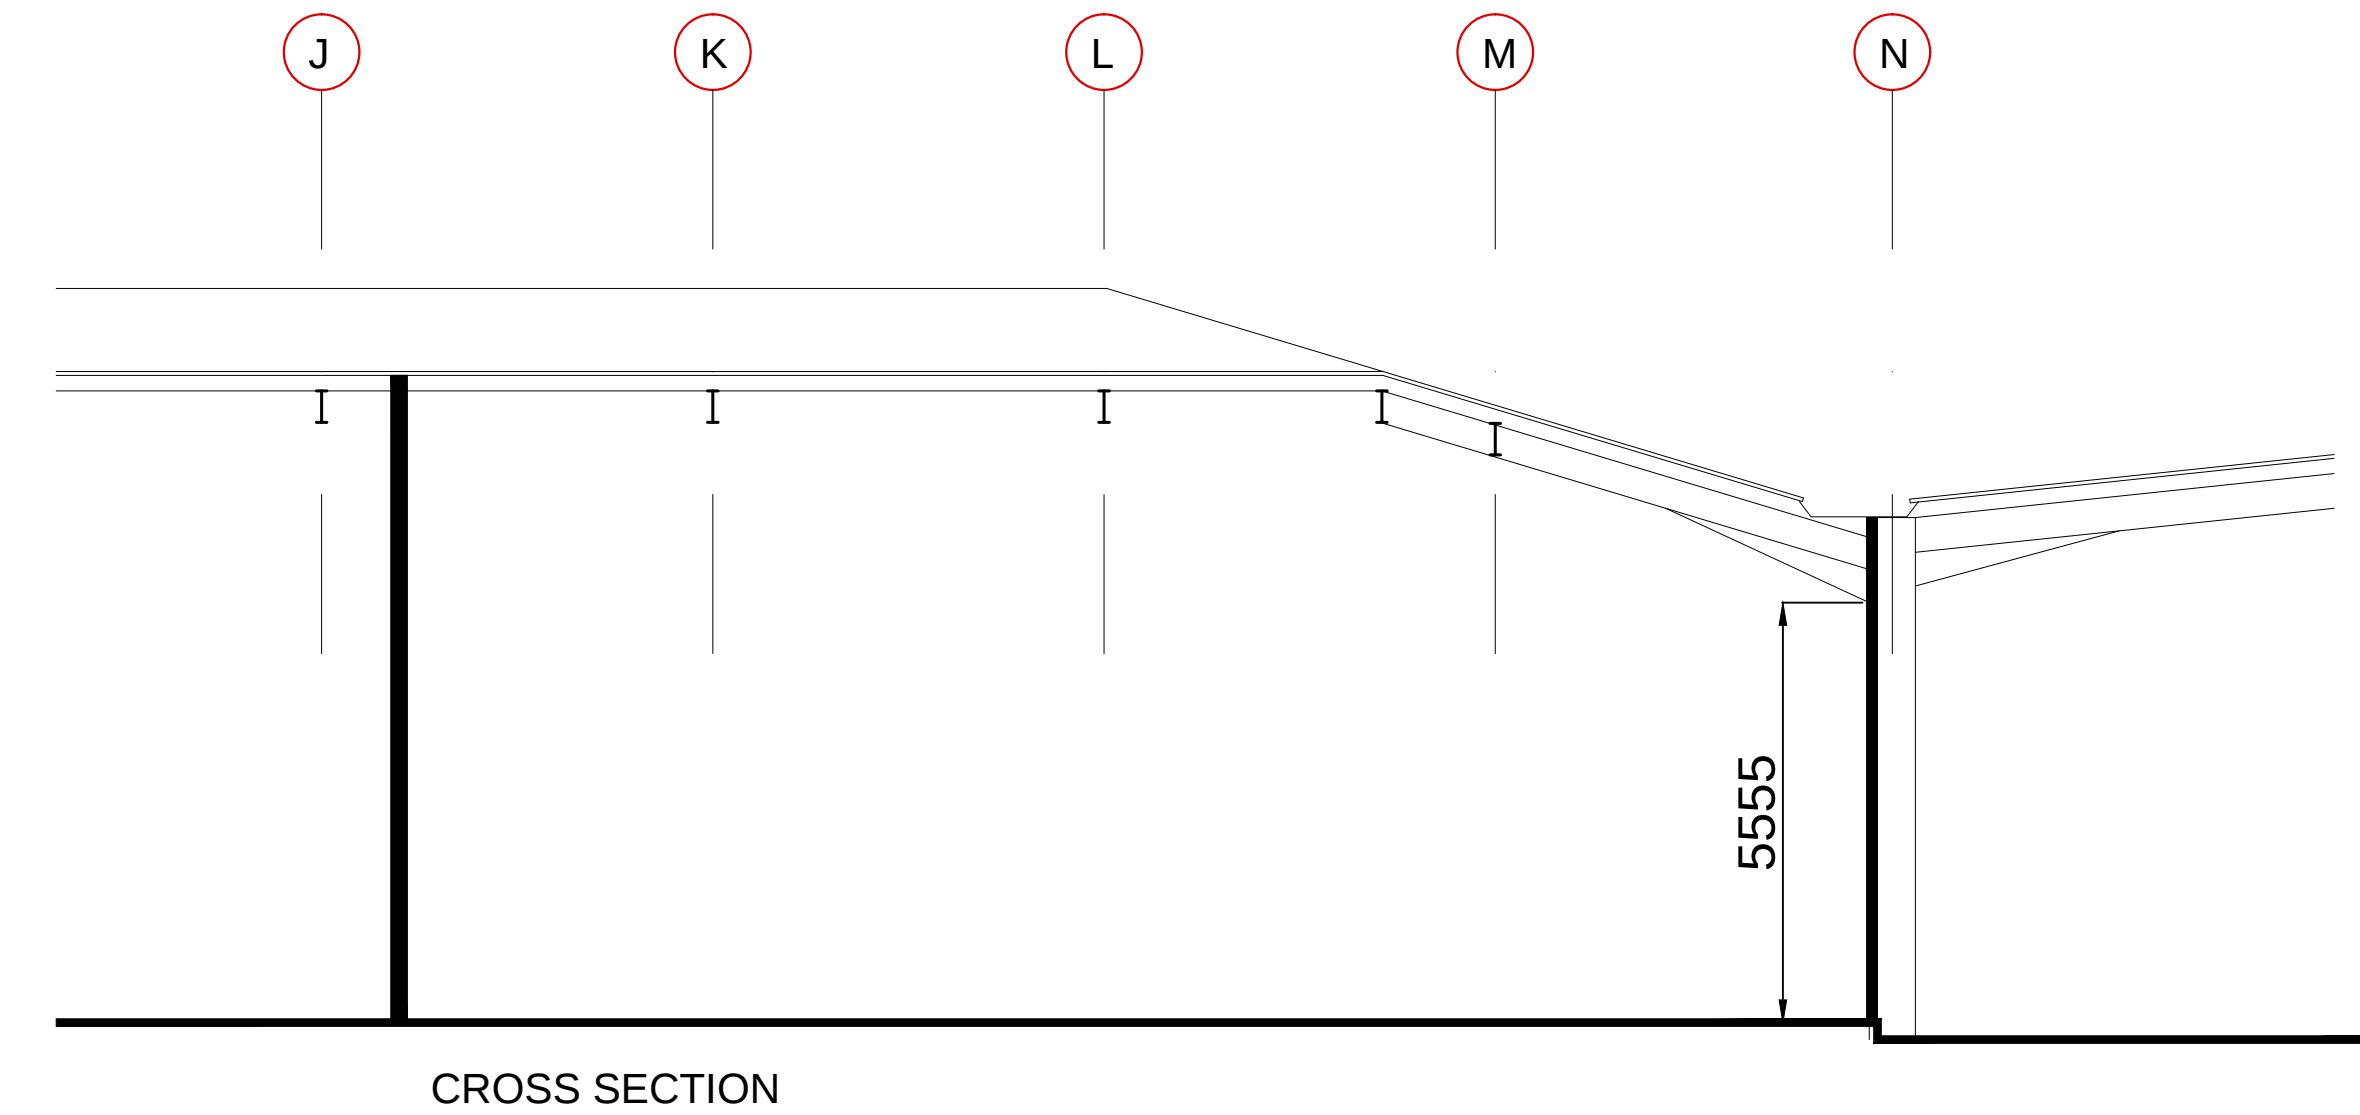
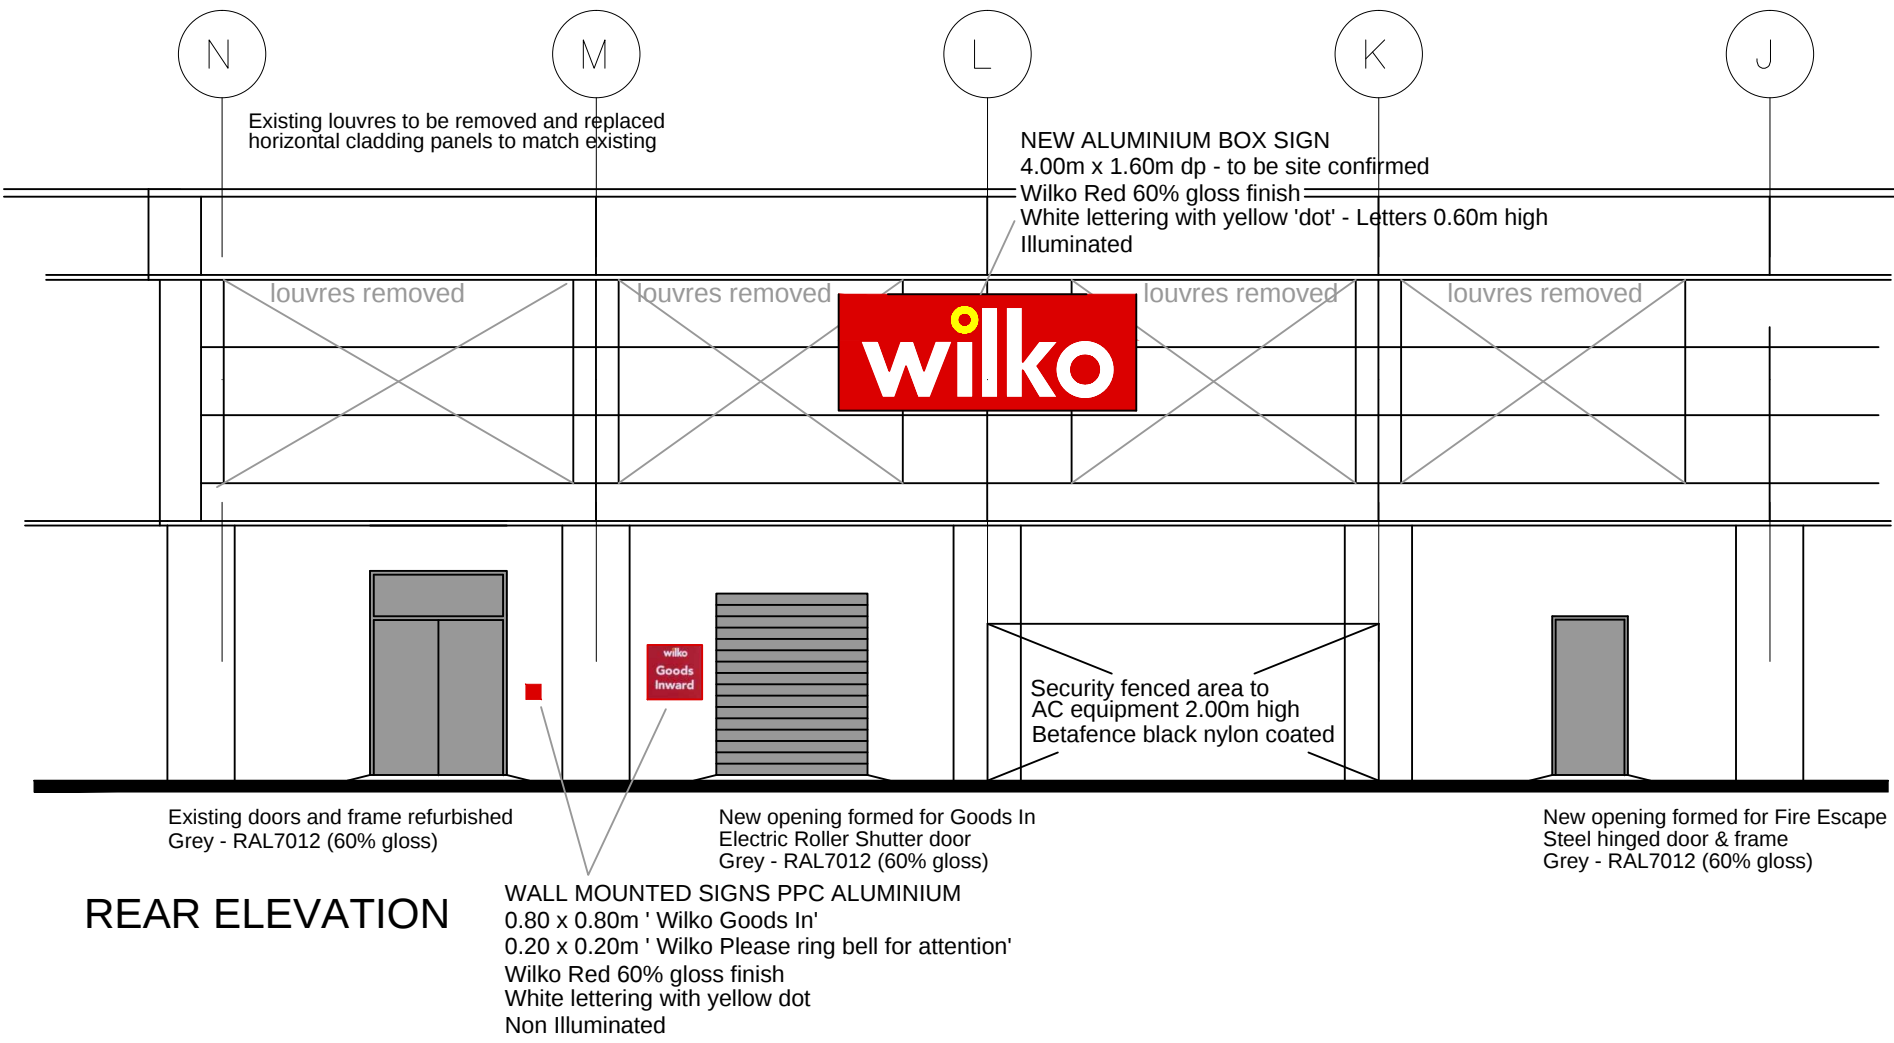


NOTES:

ALL DIMENSIONS MUST BE CHECKED ON SITE BEFORE ANY WORK IS PUT IN HAND AND ANY DISCREPANCY REPORTED TO OSBORNE ARCHITECTURAL DESIGN LIMITED

FIGURED DIMENSIONS MUST BE USED IN PREFERENCE TO SCALED DIMENSIONS WHICH MUST BE VERIFIED WHERE CRITICAL

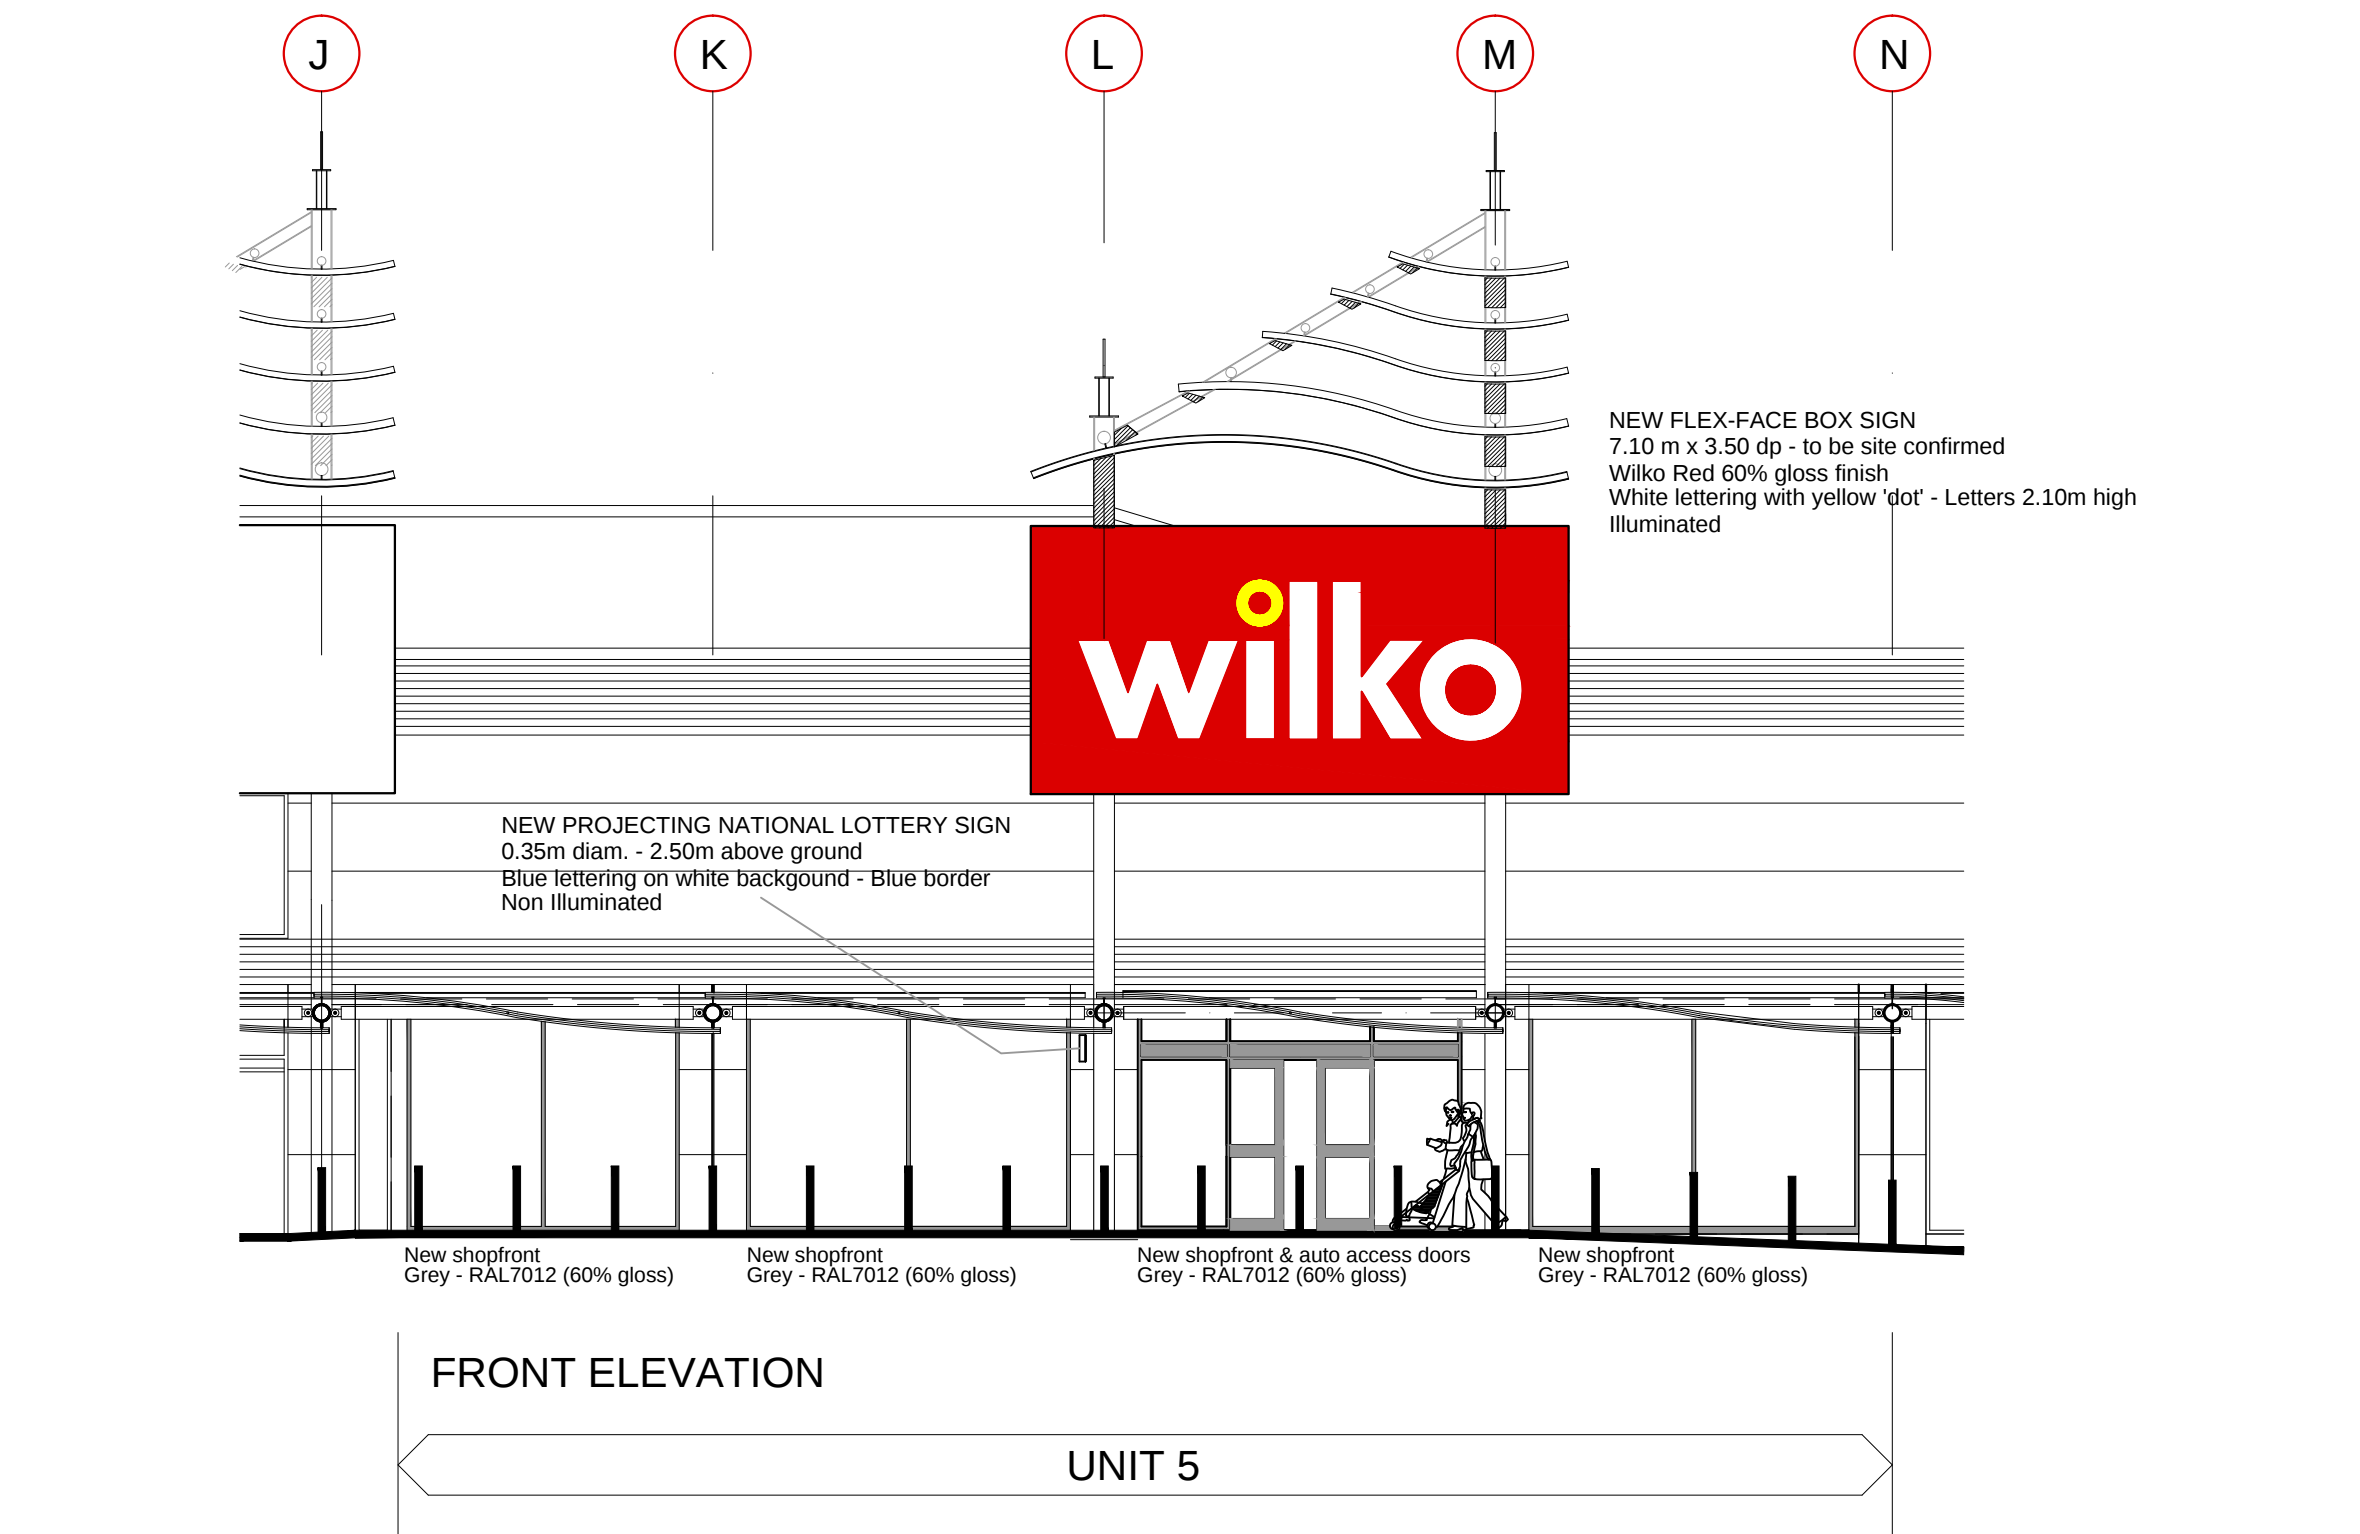

CDM Regulations 2015 Designers Risk Assessments

wilko Drawing Status
LANDLORD

PROJECT
BIRSTALL SHOPPING PARK
LEEDS

TITLE
PROPOSED SECTIONS & ELEVATIONS

SCALE	DATE	DRWG NO	REVISION
1:100@A1	mar16	120.12	A
DRAWN	CHECKED		
ao			

osborne architectural design limited
23 ALDWYCH TERRACE, ULVERSTON, CUMBRIA LA12 0EU
TEL / FAX 01229 581562 MOB 07767 023511 EMAIL andyoad@sky.com