


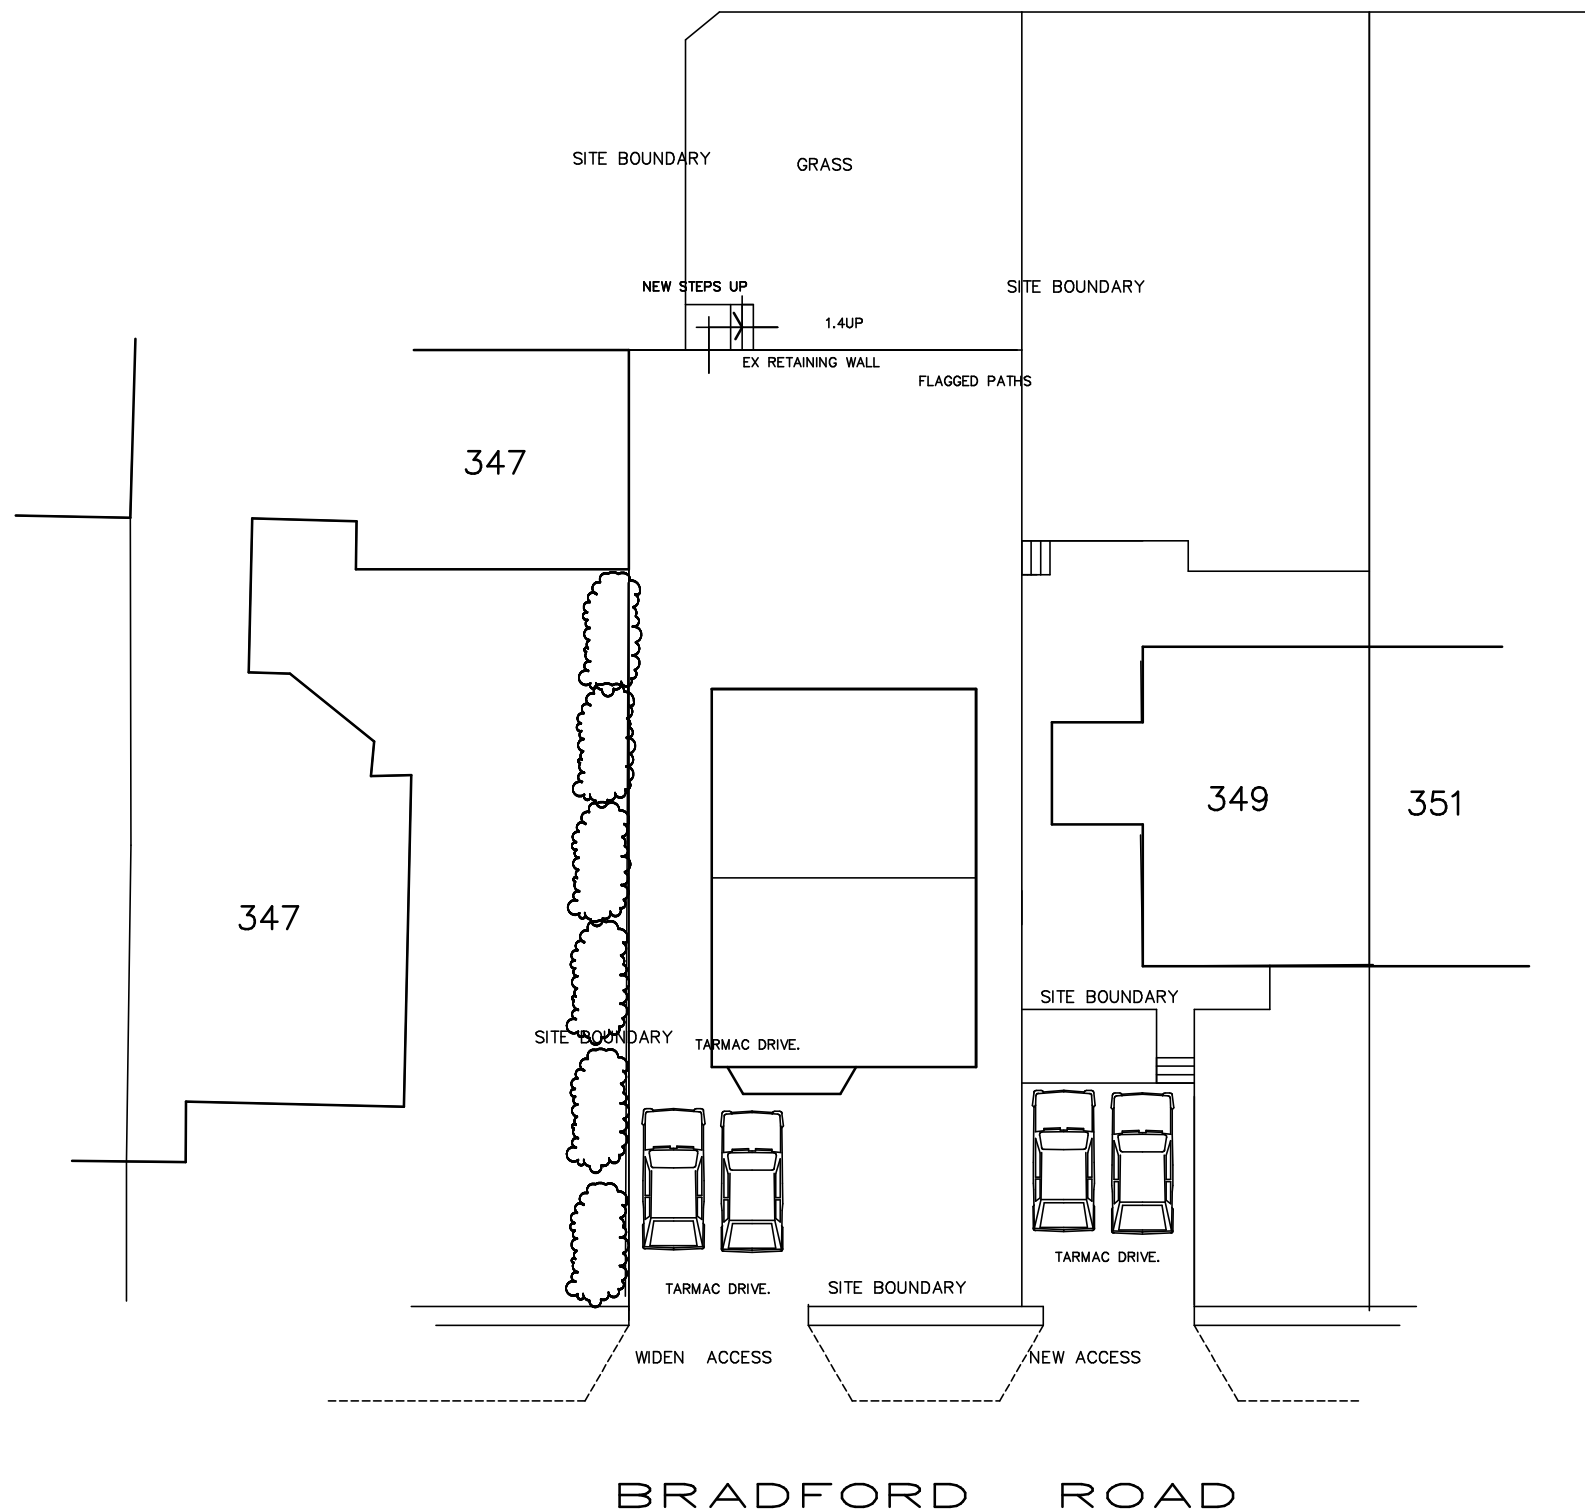

MALLALIEU ARCHITECTS
ARCHITECTS LTD
WREN COTTAGE, STRINGER HOUSE LANE,
EMLEY. HUDDERSFIELD. HD8 9SU.
01924 848334
07971 041016

JOB TITLE

MR JAVID AAKTAR
LAND AT 349 BRADFORD ROAD
HUDDERSFIELD HD2 2QQ

PROPOSED DETACHED DWELLING

DRAWING BLOCK PLAN	NUMBER 3092/3/a/b
SCALE 1: 200	DATE JUNE 2016