



Block Plan
(scale 1:500)

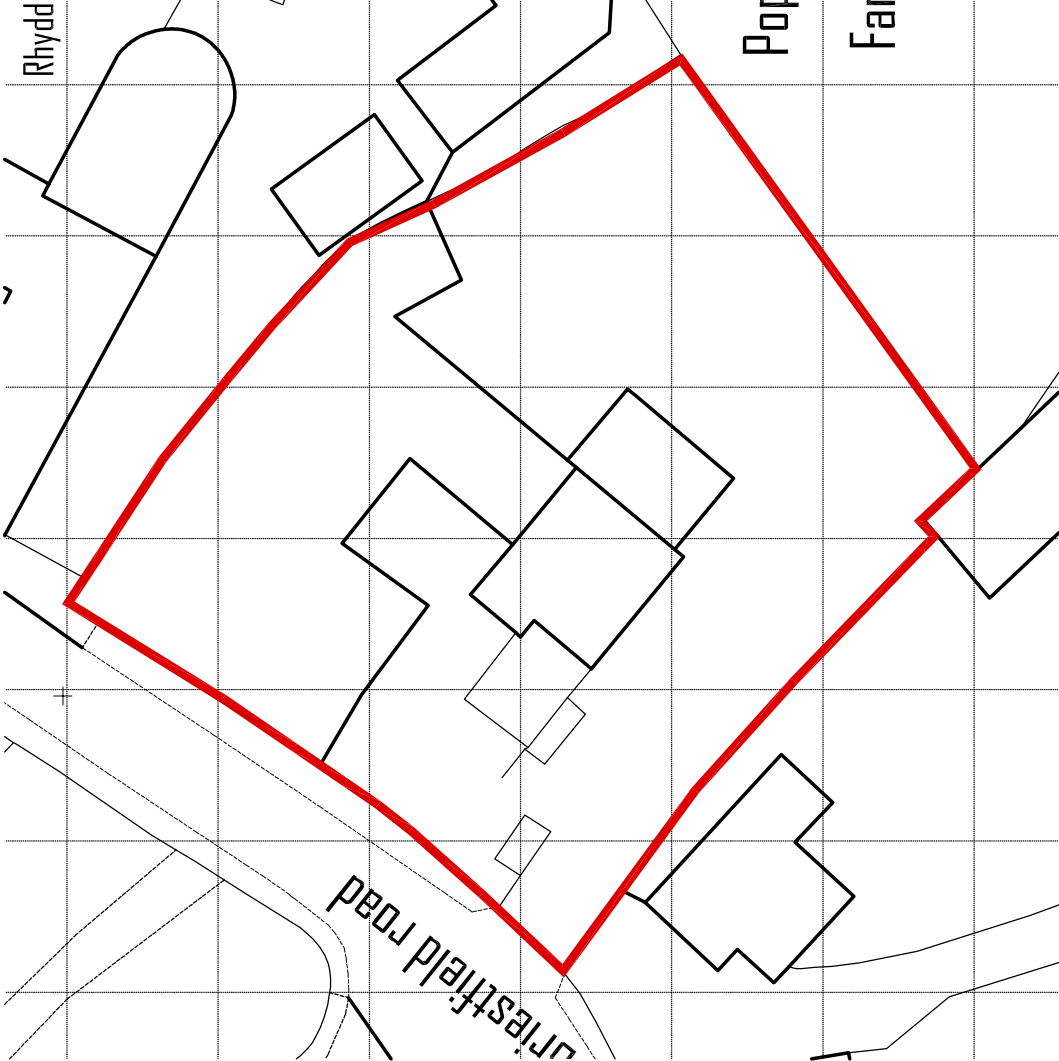

Copyright. This drawing and design and all the information contained therein is the sole copyright of GB Design, and reproduction in any form is forbidden unless permission is obtained in writing.

All dimensions to be checked on site.

No dimensions to be scaled from this drawing. All Contractors must visit site and be responsible for taking and checking all dimensions relative to this work. The Architect must be advised if any discrepancies in writing.

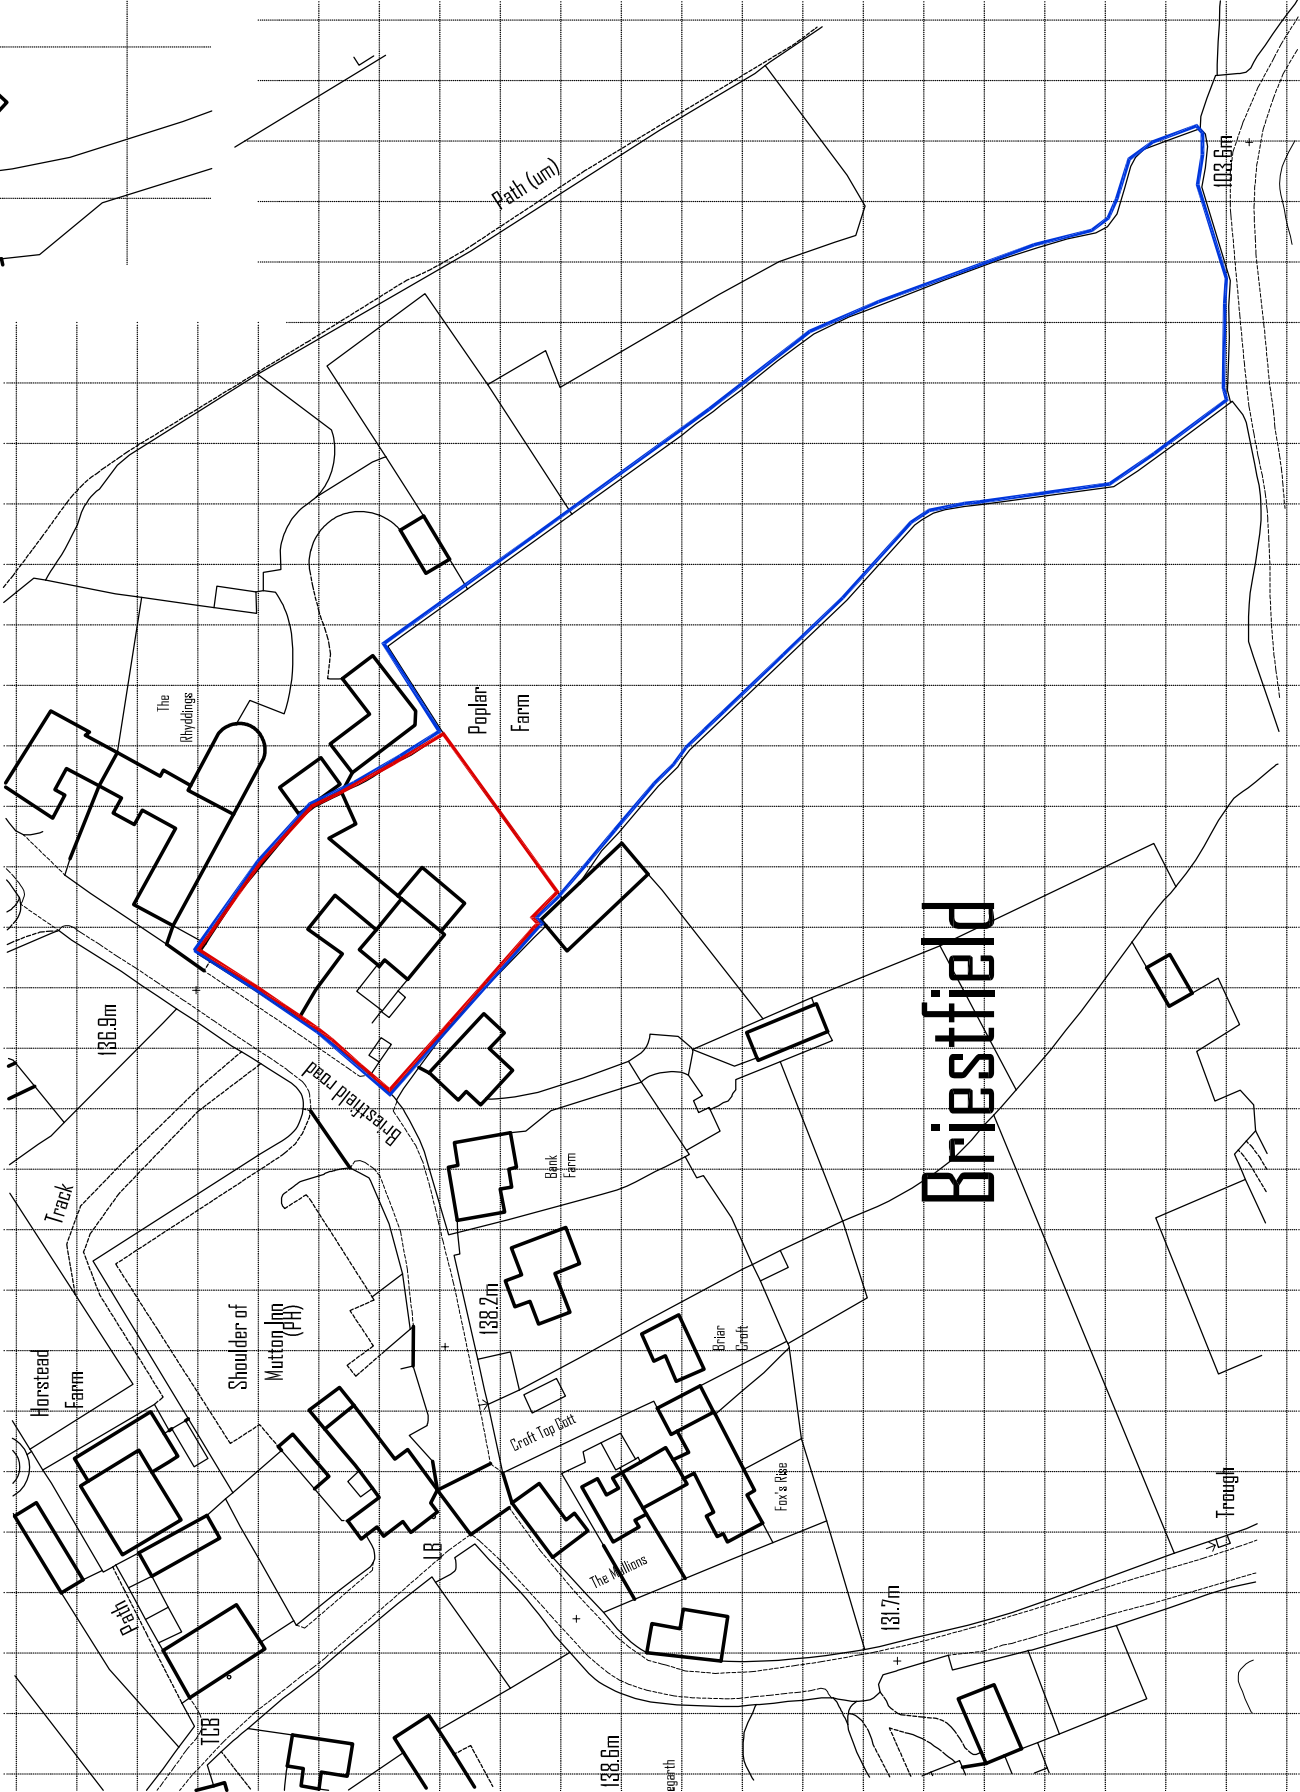

Location Plan
(scale 1:250)

Revision C: (02/09/2016)
Amended red & blue line boundary



GB Design
Chartered Architects
5 Newfield Lane
Dore, Sheffield
S17 3DA
tel: 014 235 2335
email: info@gbdesign.com

Client	Mr Steven Newton
Job	Proposed Houses @ Poplar Farm Briestfield Road Dewsbury WF12 0PA
Drawing Title	Location & Block Plan
Sheet Size/ Scale	A3 1:250 & 1:500 @ A3
Drawn By	AI
Date	13th July 2015
Drawing Status	for Clients purposes only
Drawing No.	154_01_A