


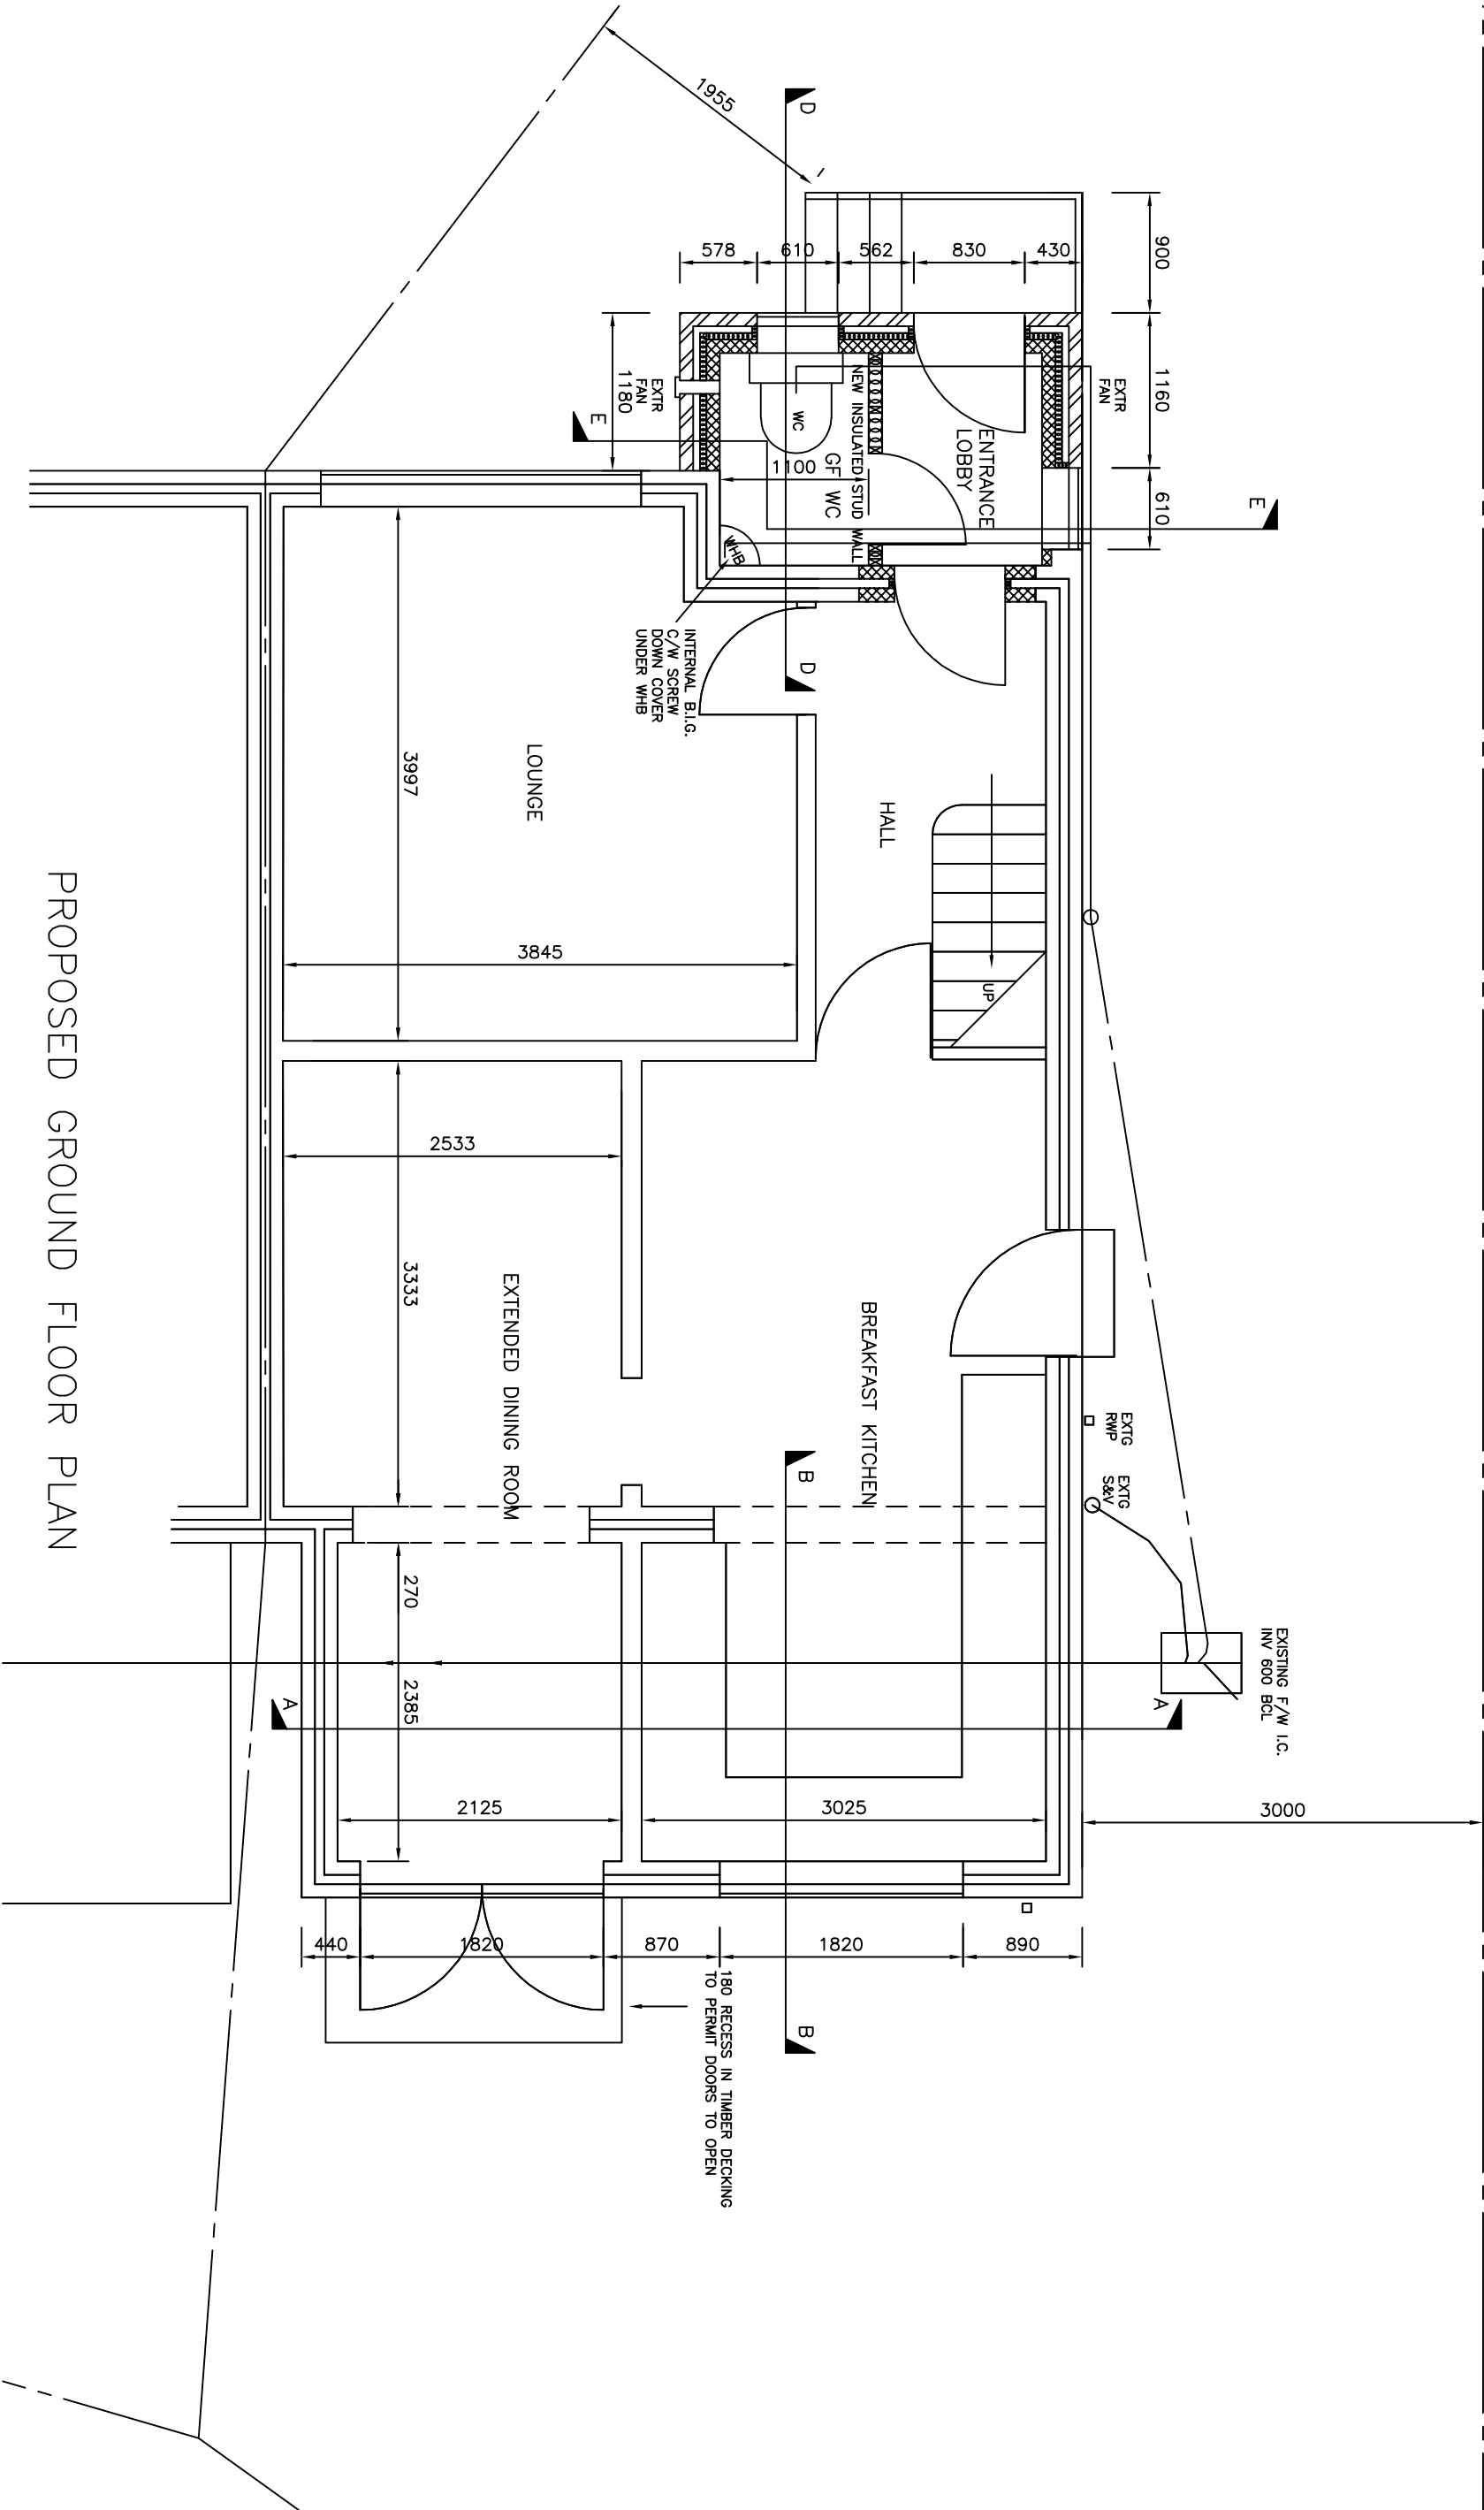

PROJECT		TITLE	
		PROPOSED GROUND FLOOR LAYOUT PLAN	
4.5.16	FRONT PORCH LAYOUT AMENDED	SCALE 1:50 @A3	
24.4.16	ISSUED FOR SUBMISSION		
DATE	REVISION	DRAWING No. 232/0416/03	
		REV. A	