
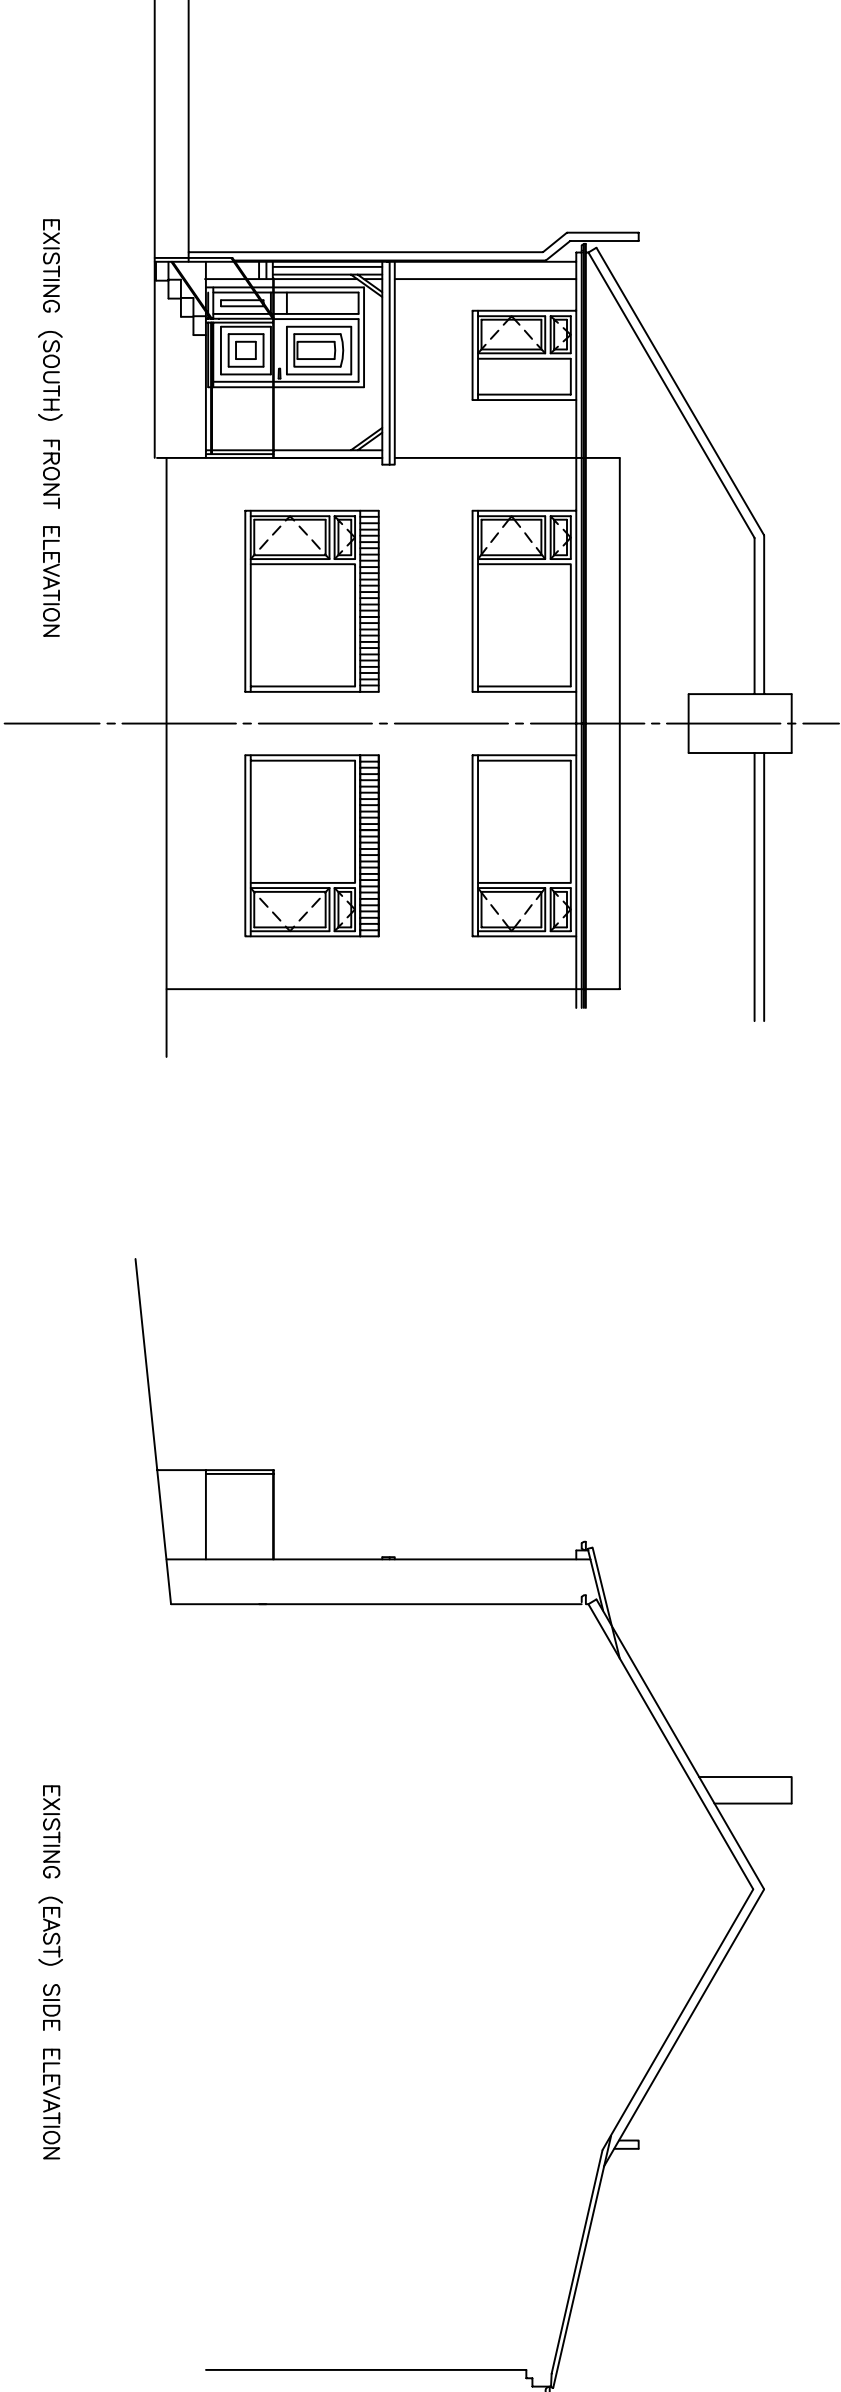


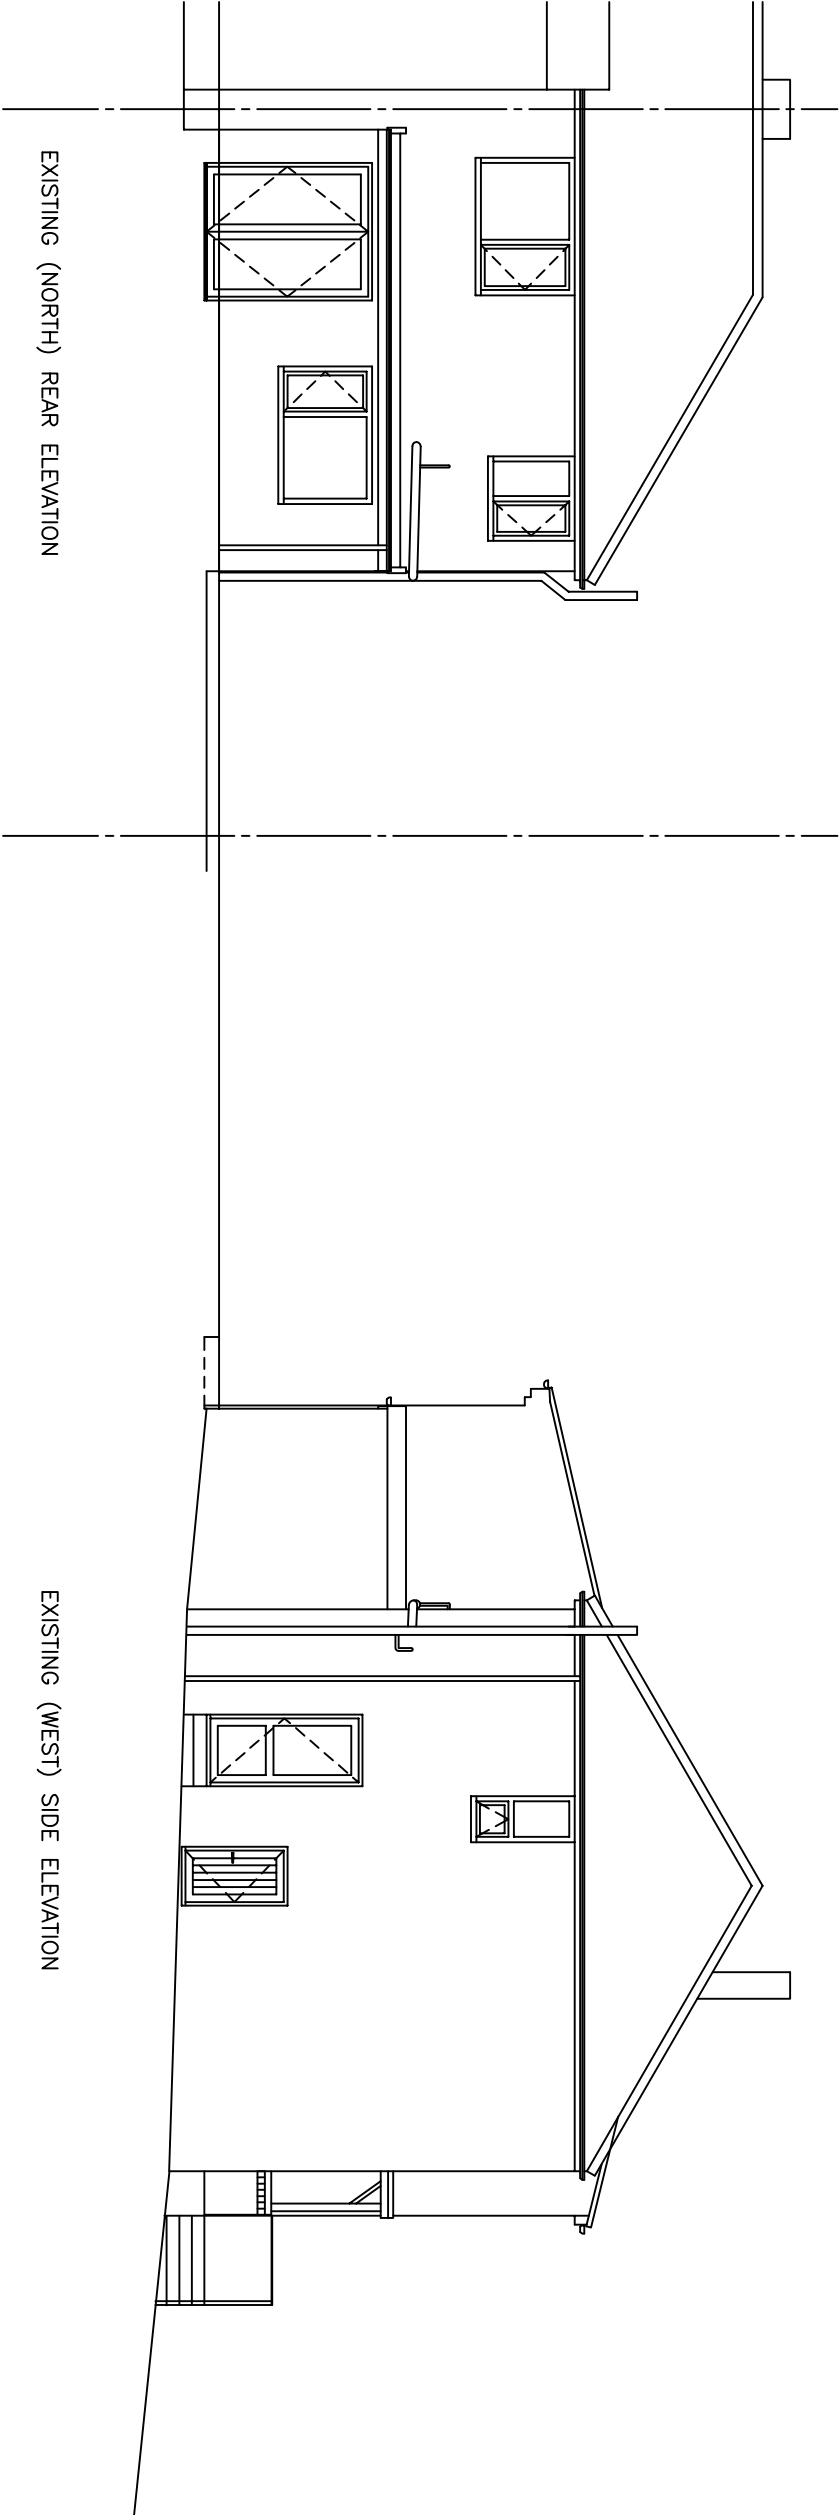

24.4.16	ISSUED FOR SUBMISSION	-
DATE	REVISION	LETTER

PROJECT	TITLE		
PROPOSED SINGLE STOREY EXTENSION FOR LOBBY & WC TO FRONT & SECOND STOREY EXTENSION FOR BEDROOM & EN-SUITE AT REAR OF 16 FRANK CLOSE, THORNHILL, DEWSBURY, WF12 0JR FOR MR. & MRS. C. CHILDE.	EXISTING ELEVATIONS		
	SCALE	DRAWING No.	REV.
	1:100 @A3	232/0416/02	-