


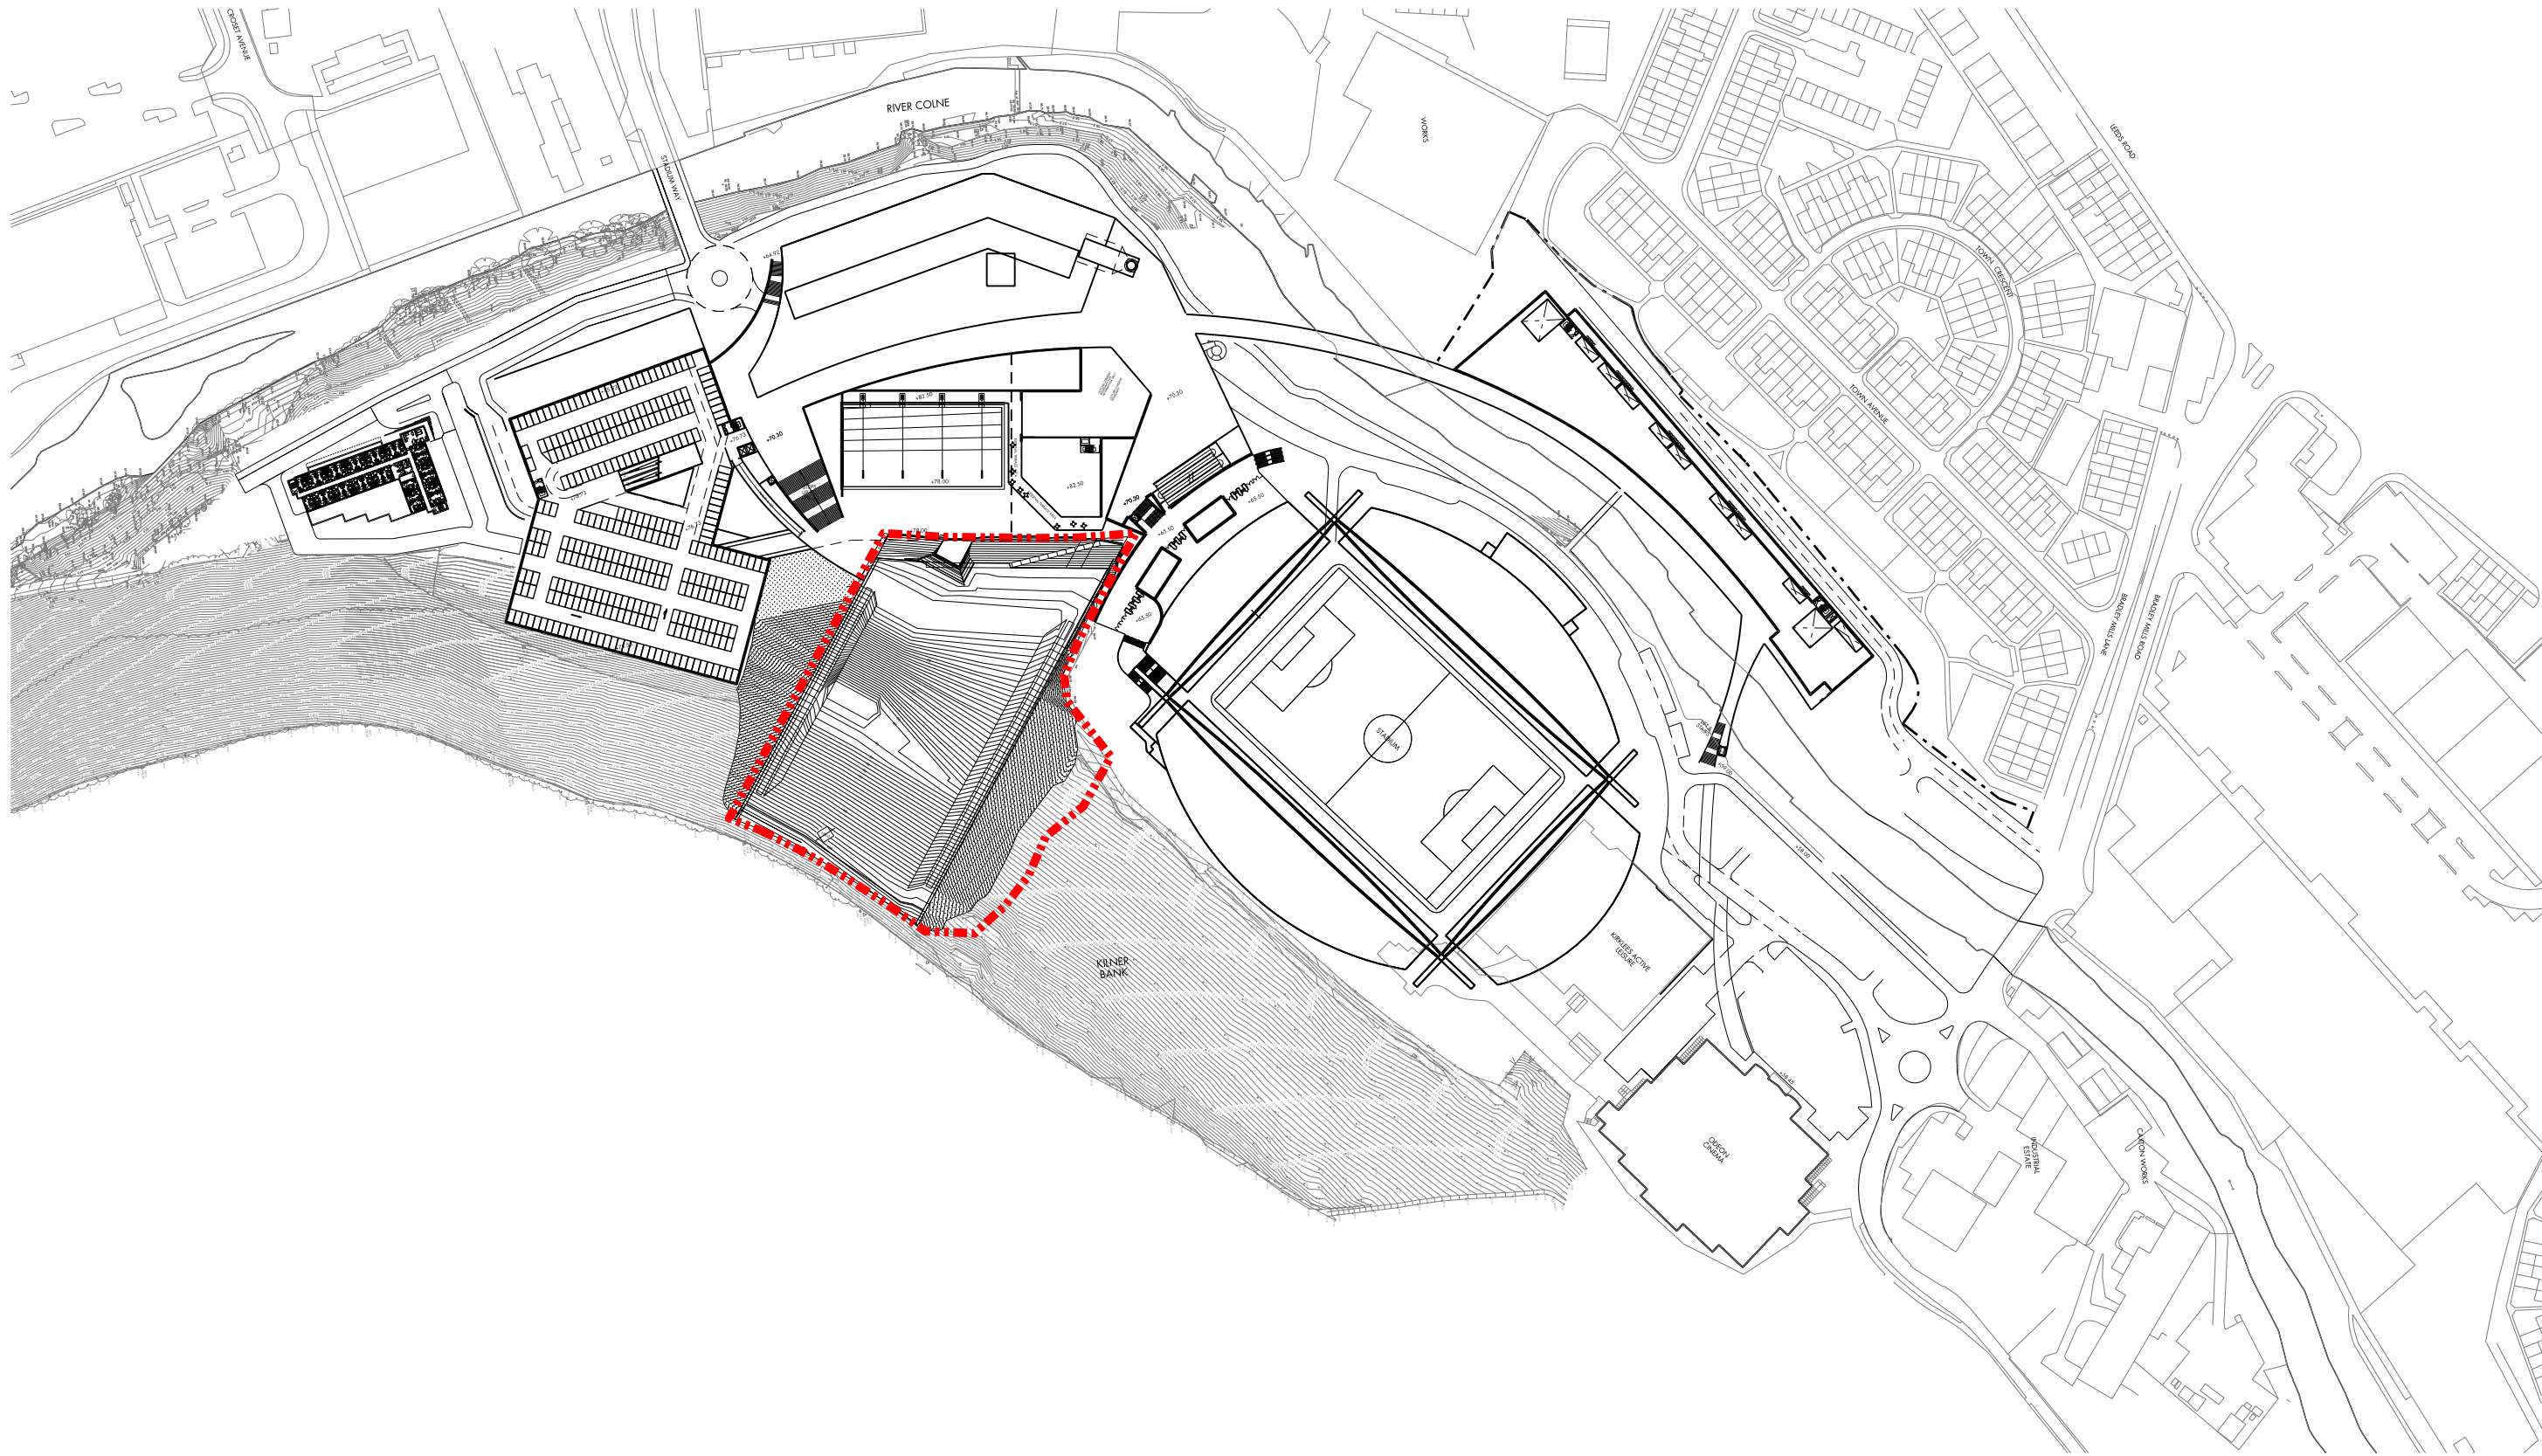

Disclaimer-
Magnetic Media does not constitute contract documentation and updates of this data will occur. These files are current as of the date of issue. Your use of the content of these files is at your own risk. Reference should always be made to the hard copy which is superior to the digital format. Any document produced by yourselves which contains part or all of this data remains your responsibility and attributed to yourselves. Whilst Leslie Jones make every effort to ensure that it is scanned for viruses, we cannot ensure that it does not contain any.

Rev.	Date	By	Comments	Checked
P01	23.06.16	MCW	PLANNING ISSUE	

Rev.	Date	By	Comments	Checked



2014/60/92610/W
OUTLINE
CONSENT BOUNDARY

DO NOT SCALE OFF THIS DRAWING

This scheme is subject to town planning and all other necessary consents.

Dimensions, area and levels where given are only approximate and subject to site survey. All dimensions are to be checked on site. Any discrepancies or variations are to be reported to the architect before work commences. Figured dimensions only are to be taken from this drawing.

This drawing is to be read in conjunction with all relevant consultants' and/or specialists drawings/documents and any discrepancies or variations are to be notified to the architect before the affected work commences.

Client
**KIRKLEES STADIUM
DEVELOPMENTS LTD**

Drawing Title
**SNOWS SPORTS SLOPE
SITE LOCATION PLAN**

PLANNING ISSUE

Job Title
HD|one

Scale @ A3	Date	Drawn	Checked / Date
1:2500	03.06.16	MCW	

Job No.	Drawing No.	Revision
3 4 1 2 A L (0 4) 0 3 0 0	P 0 1	

leslie jones
architecture

121 Great Portland Street
London W1W 6QL
Facsimile
E-mail
020 7255 1150
020 7255 6700
admin@leslie-jones.co.uk