


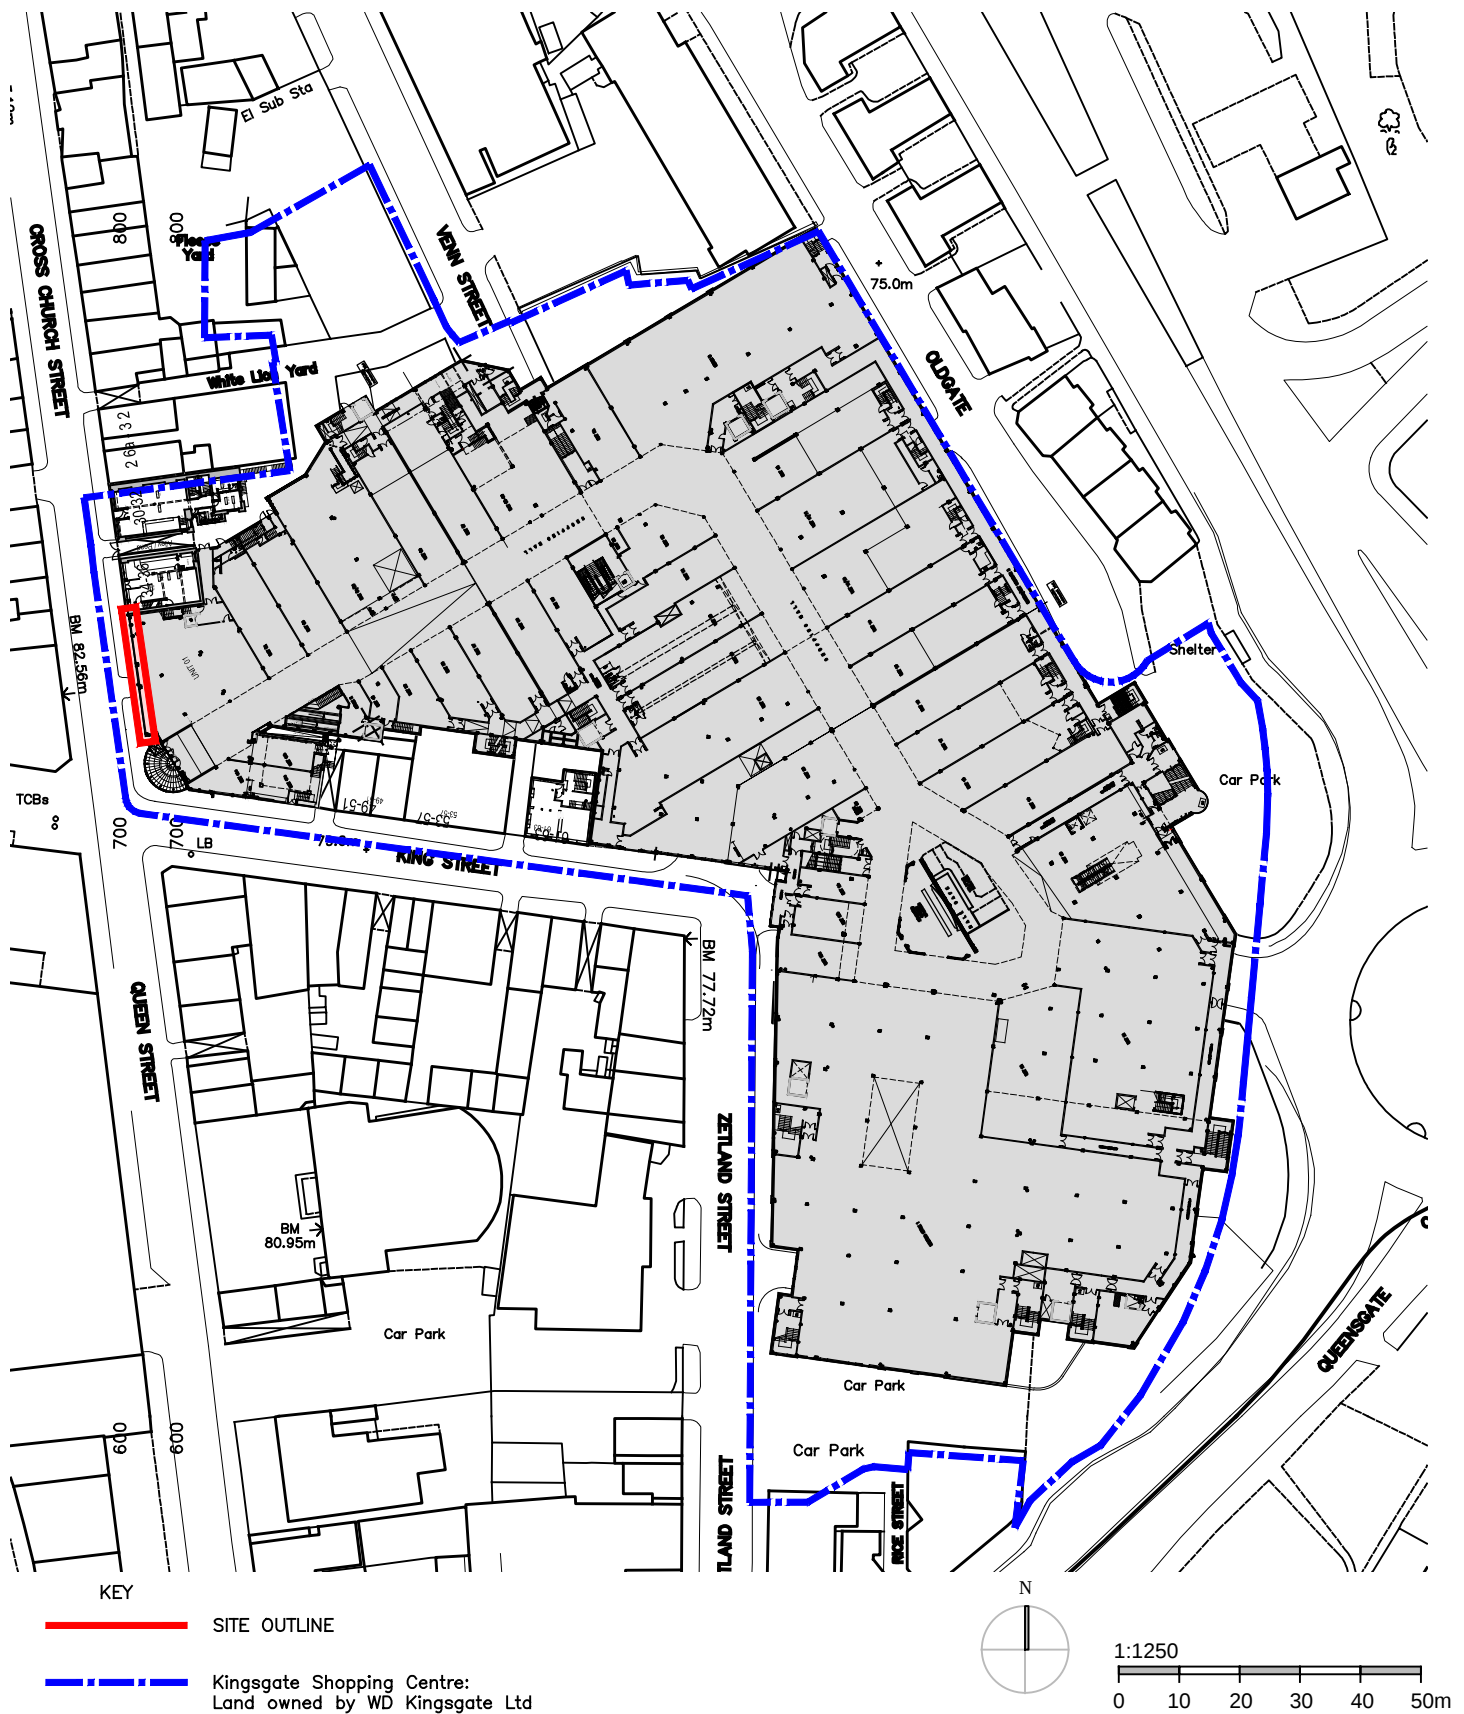

Notes	Rev	Description	Date	By
-------	-----	-------------	------	----

Content LOCATION PLAN
 Client WD KINGSGATE LTD
 Project UNIT 1 - CROSS CHURCH STREET ELEVATION IMPROVEMENTS

Date 30.06.16 Drawing Scale 1:1250@ A4
 Paper size A4 Drawn by AF Checked GK

Project Code 846A Drawing No. PL-000 Revision -

covellmatthews
 ARCHITECTS

6 Manor Place, Edinburgh, EH3 7DD
 edinburgh@covellmatthews.co.uk
 www.covellmatthews.co.uk
 t:0131 226 3366

PLANNING