

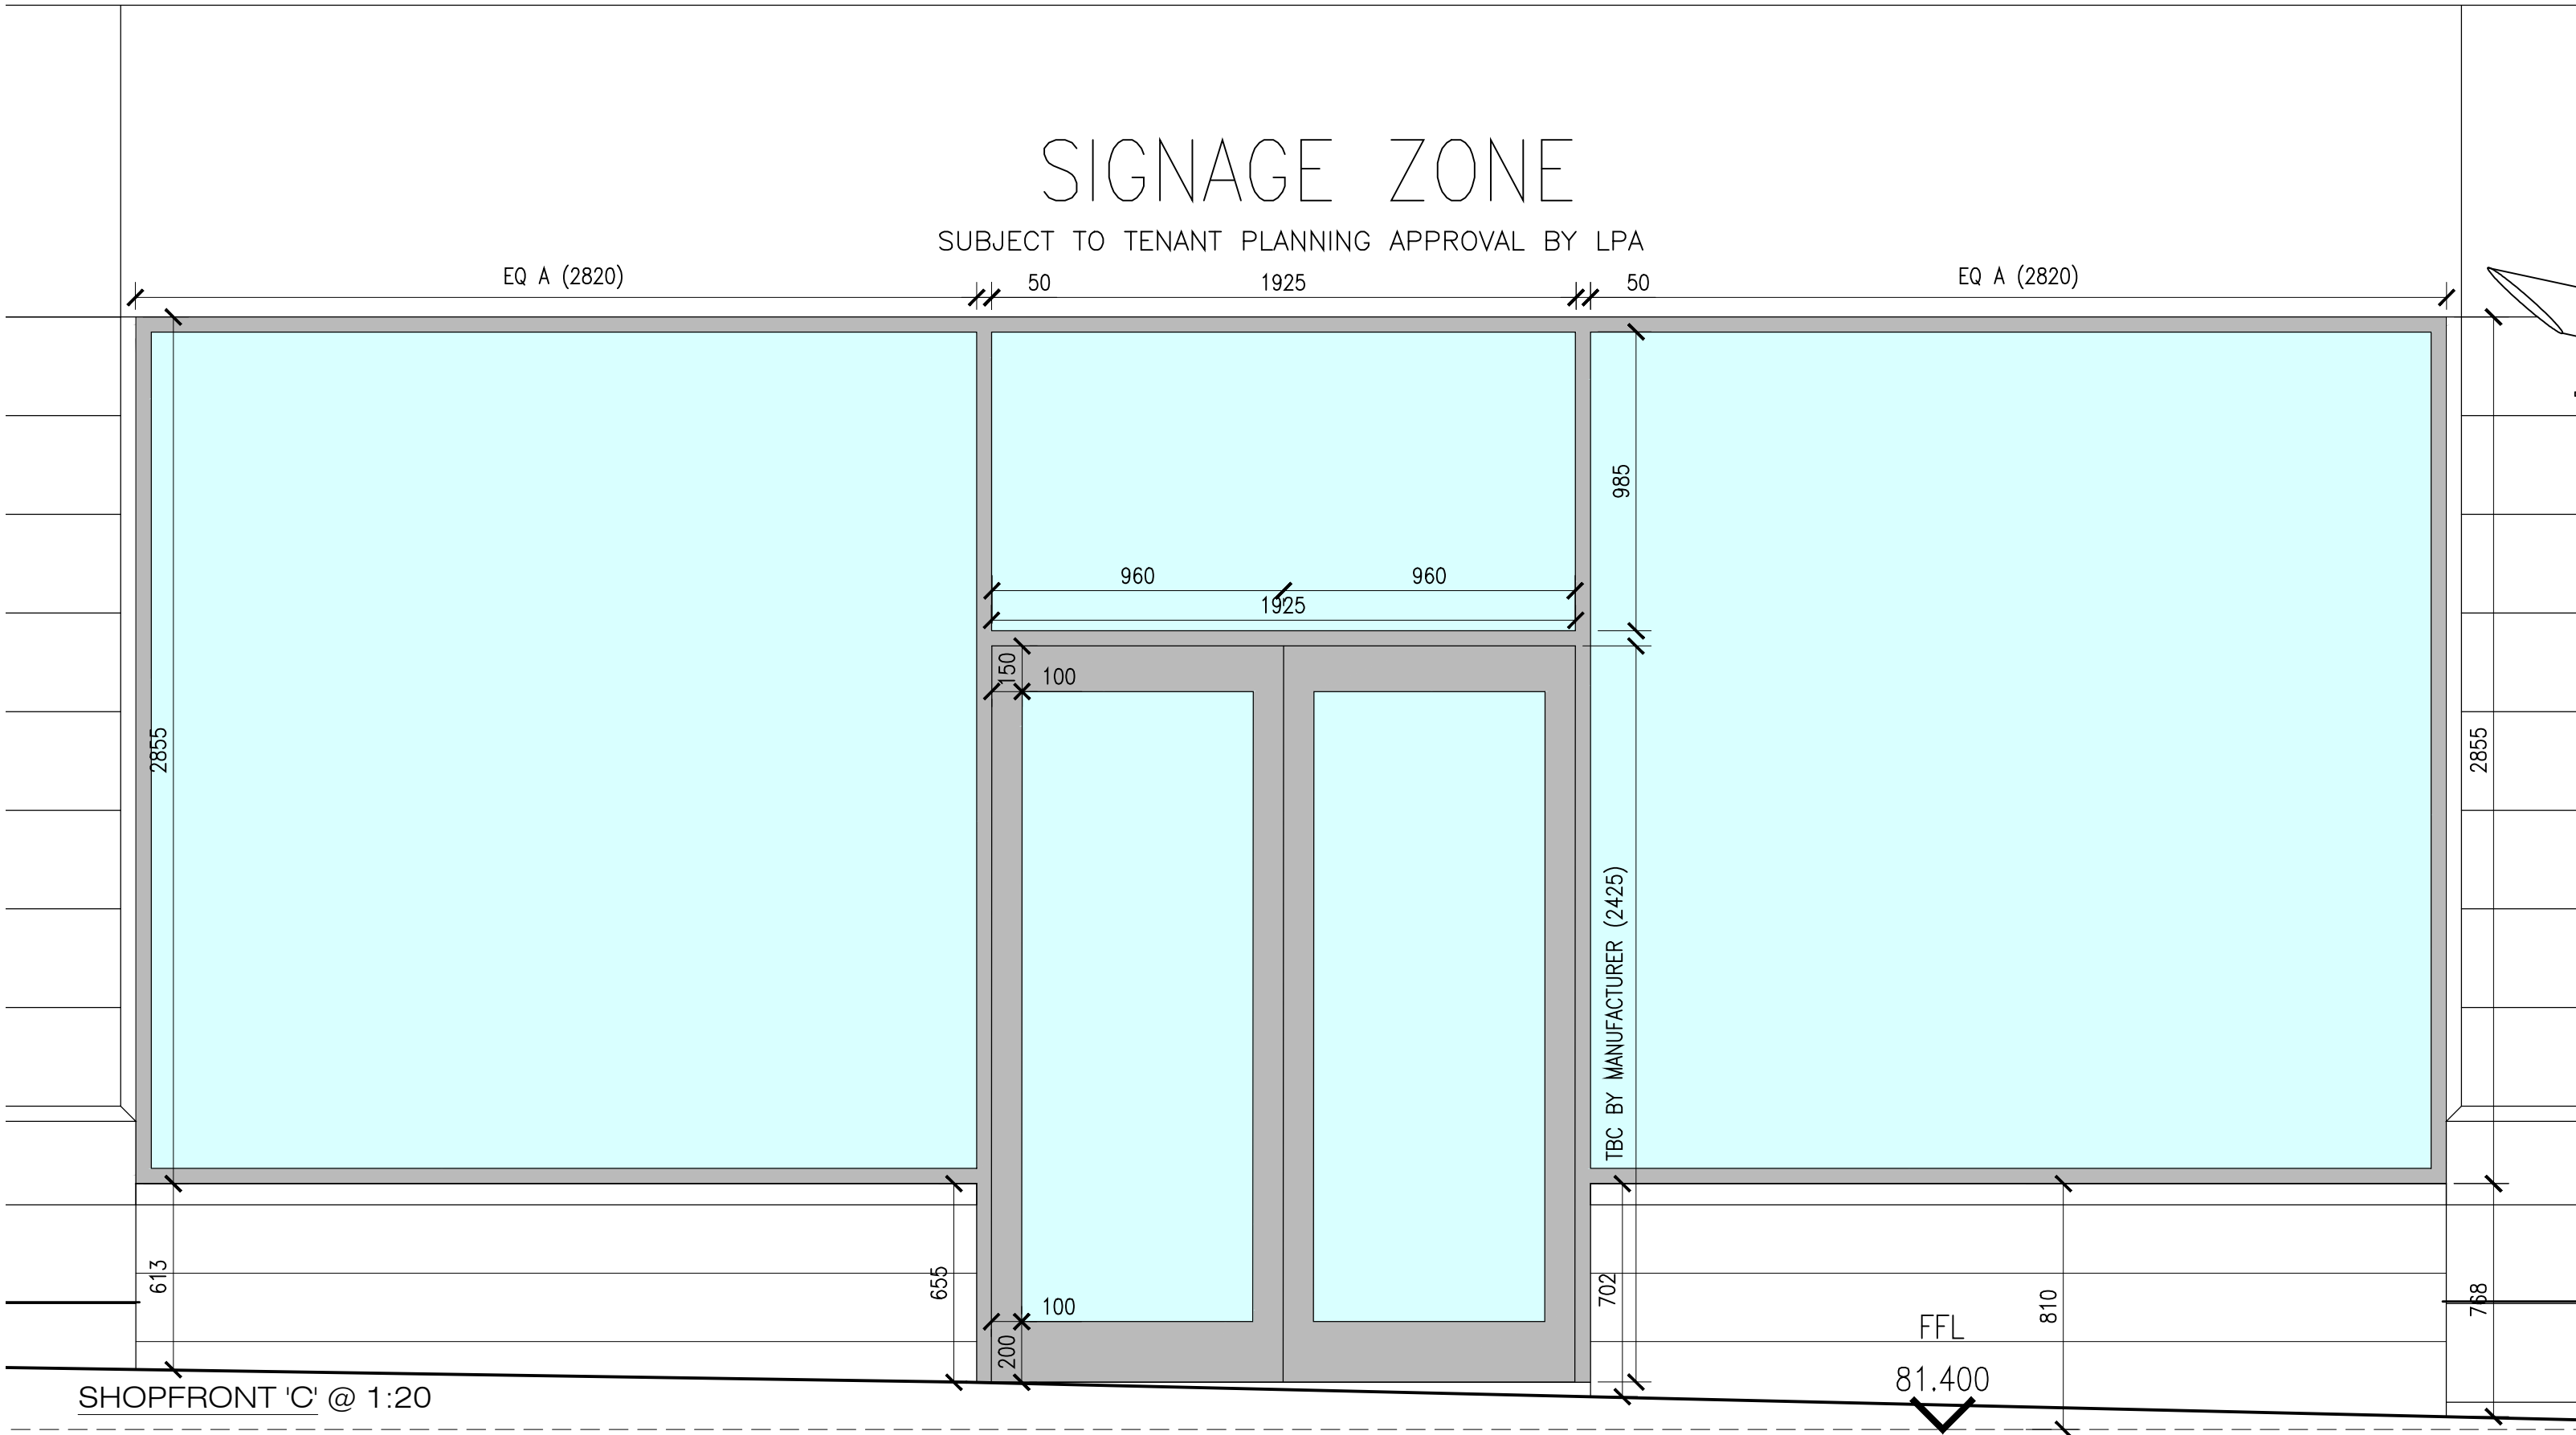
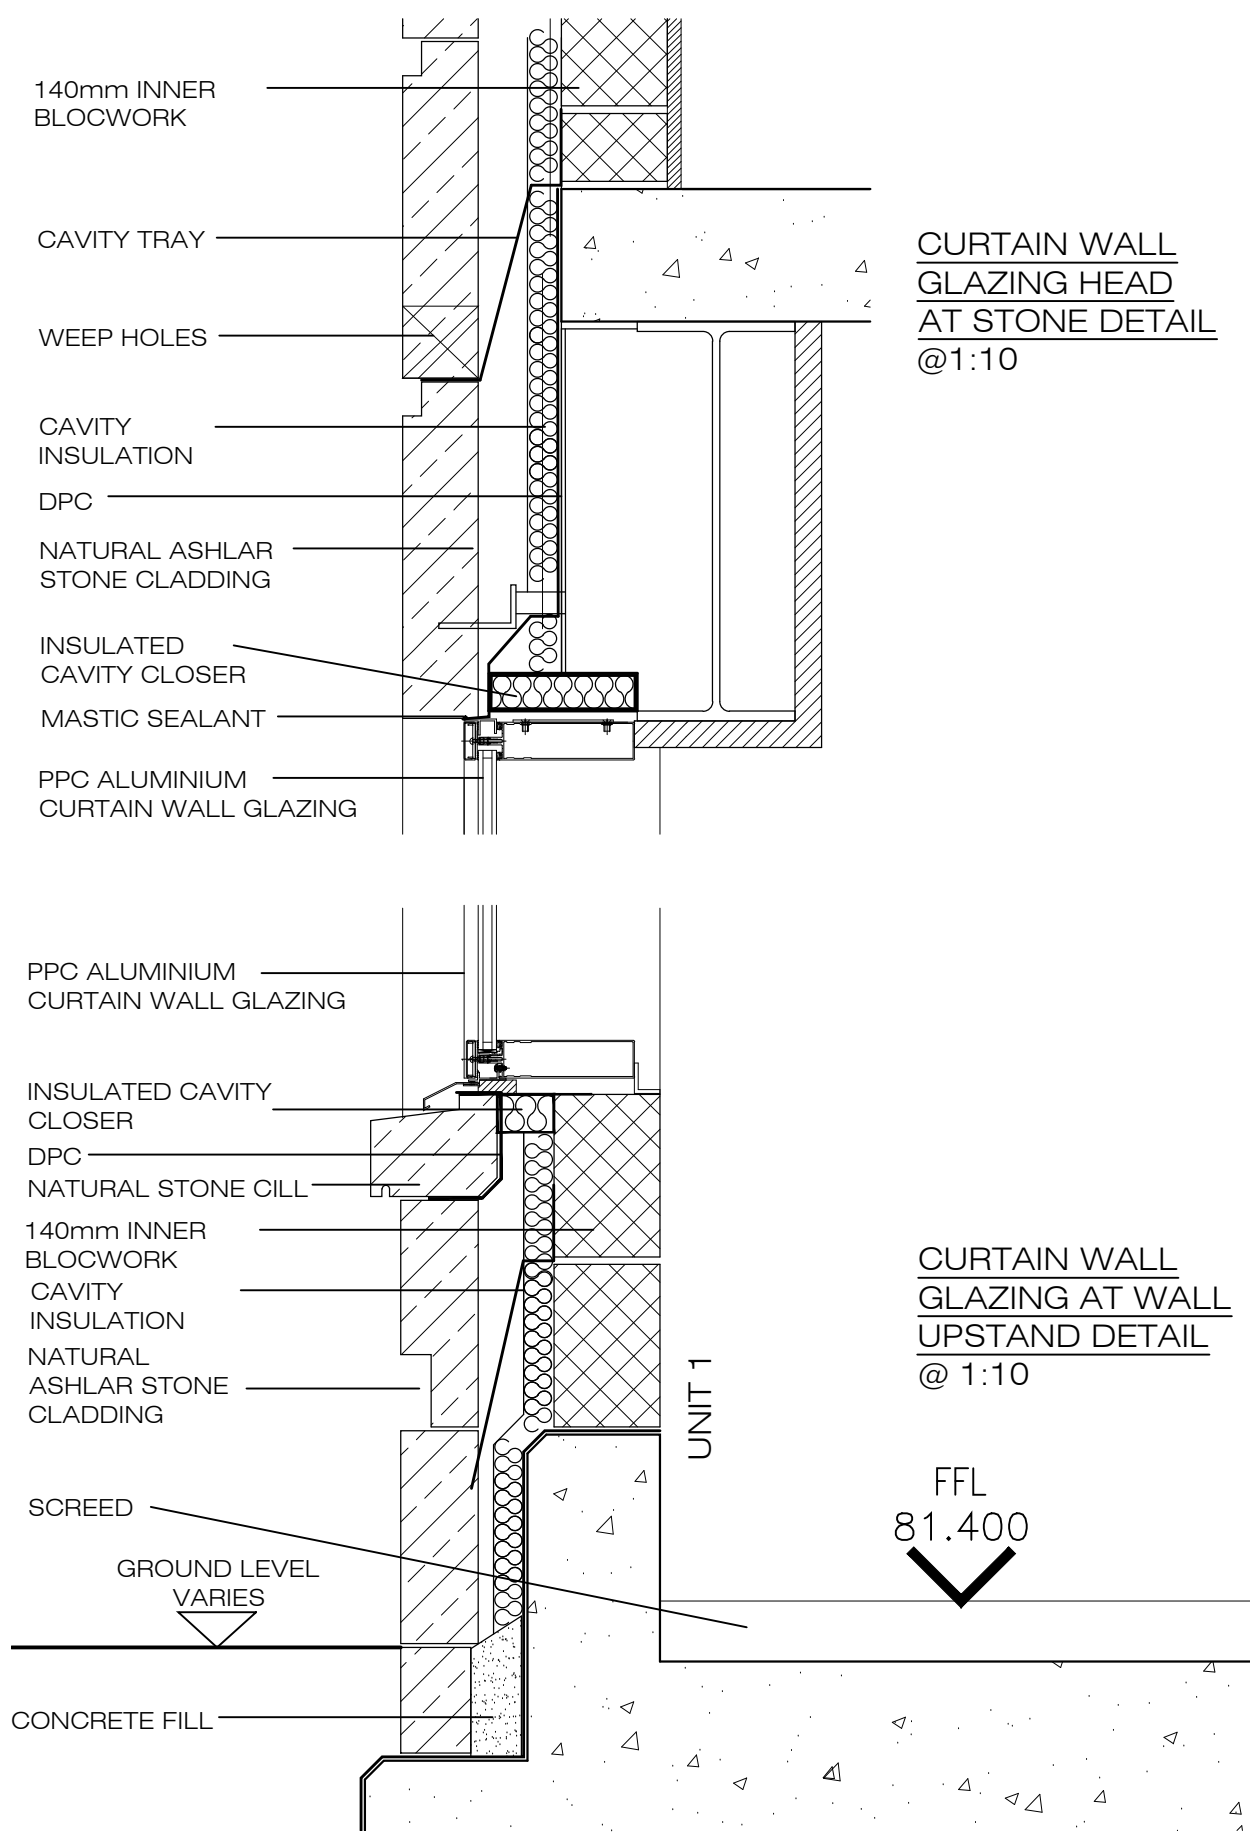
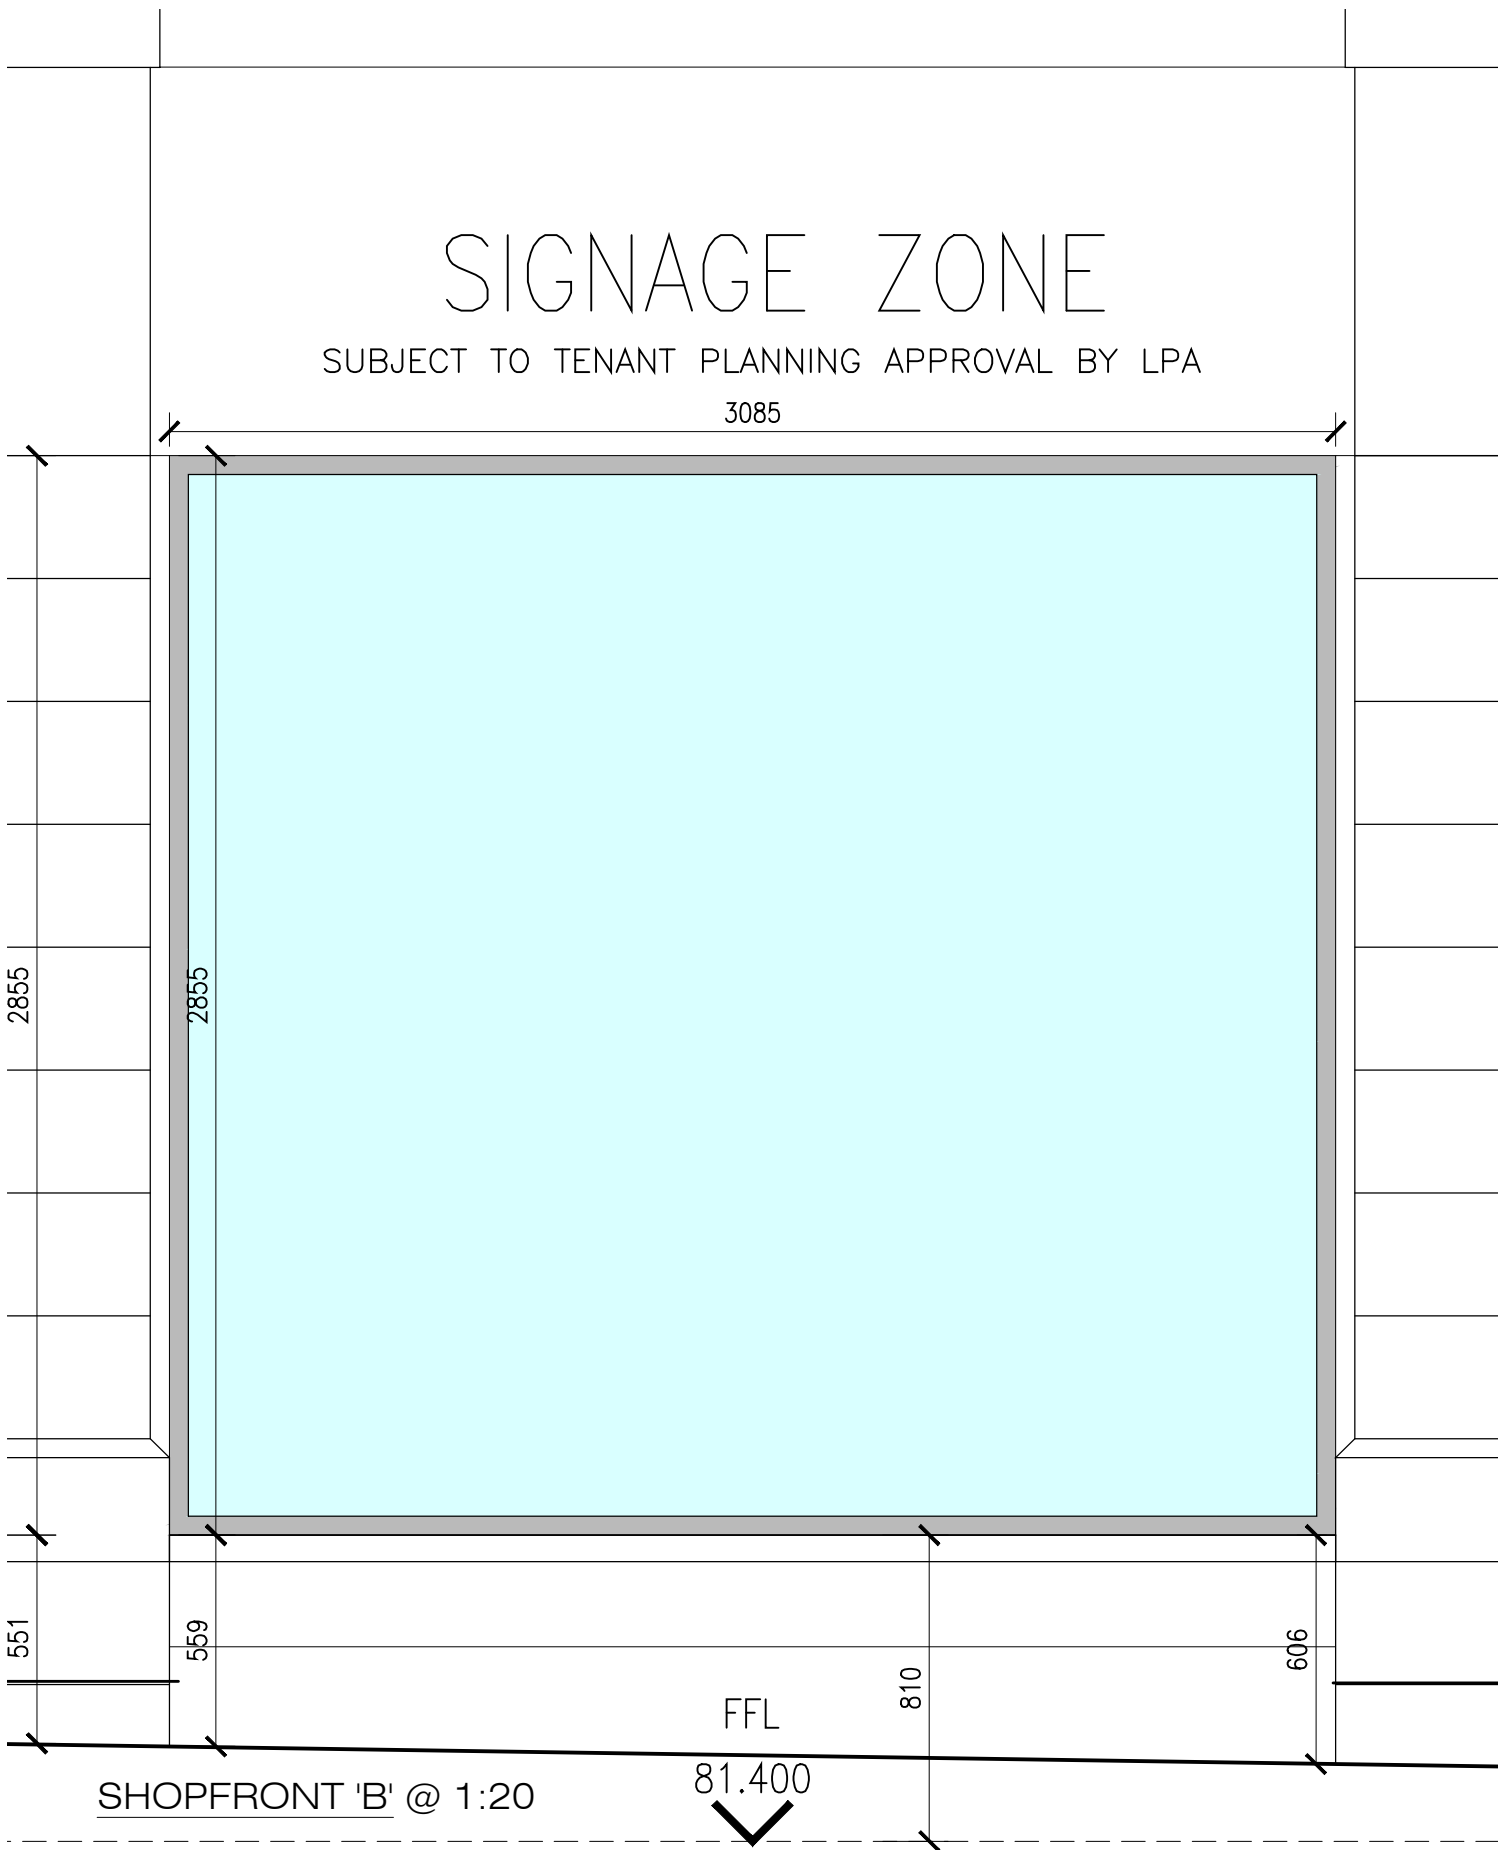


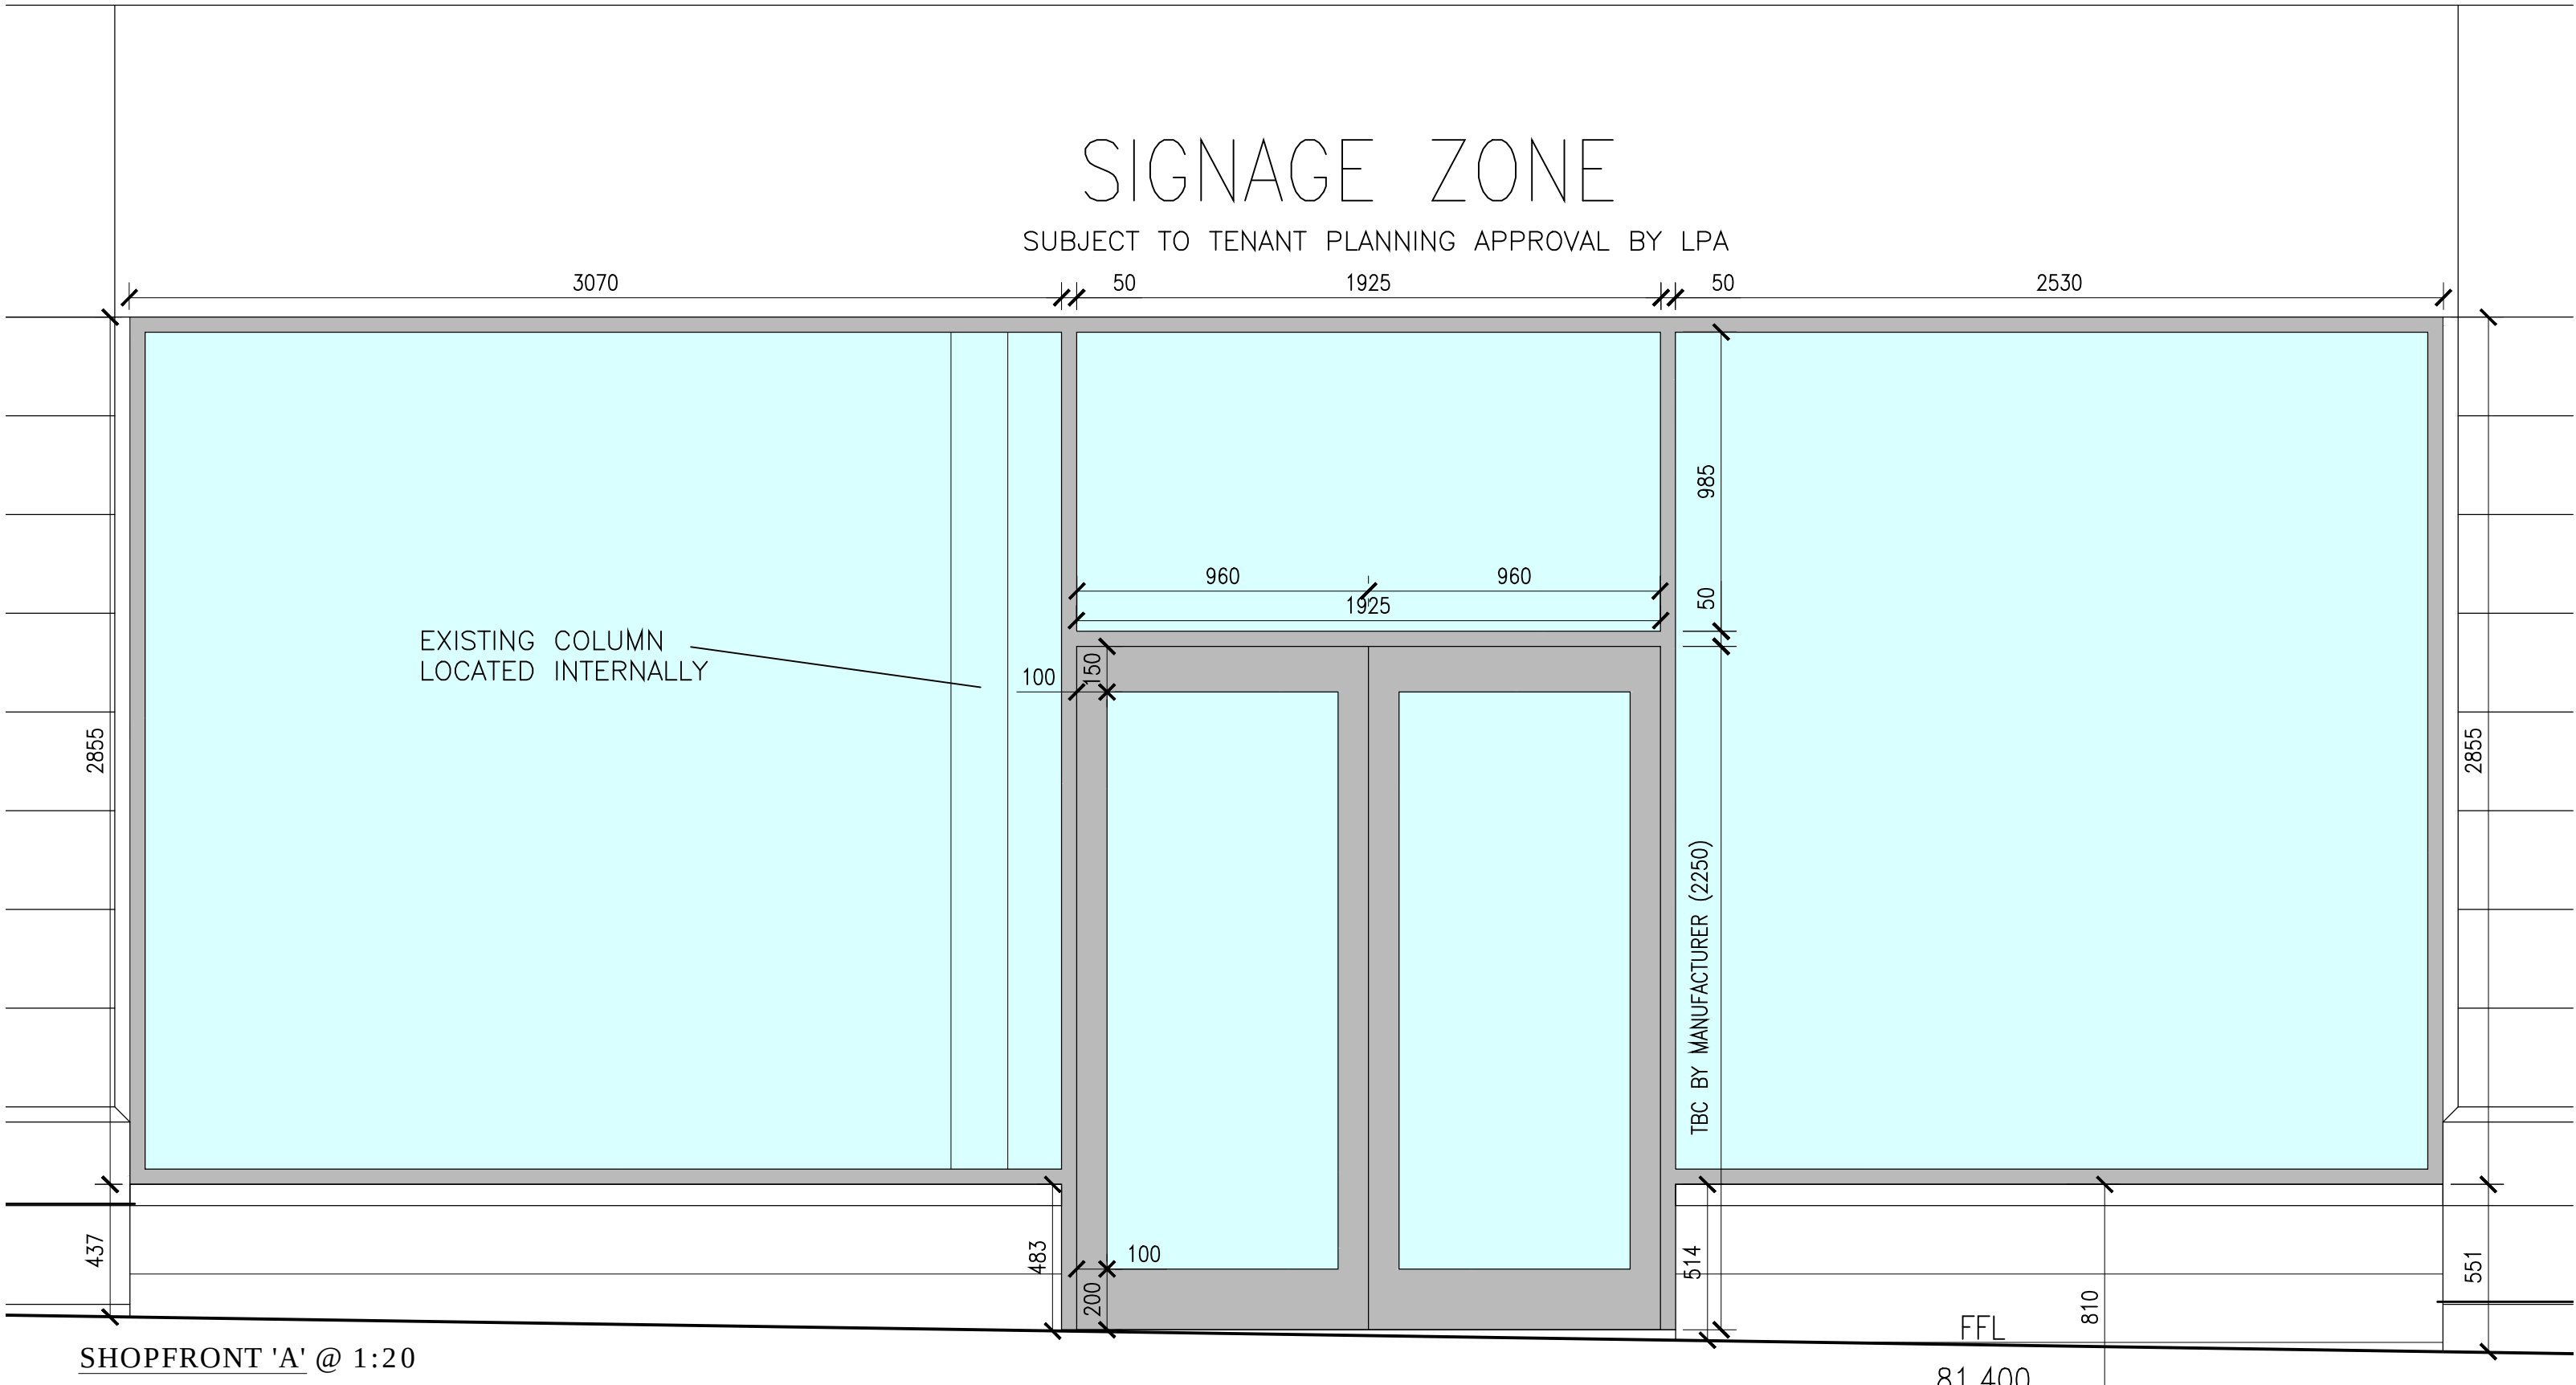

KEY

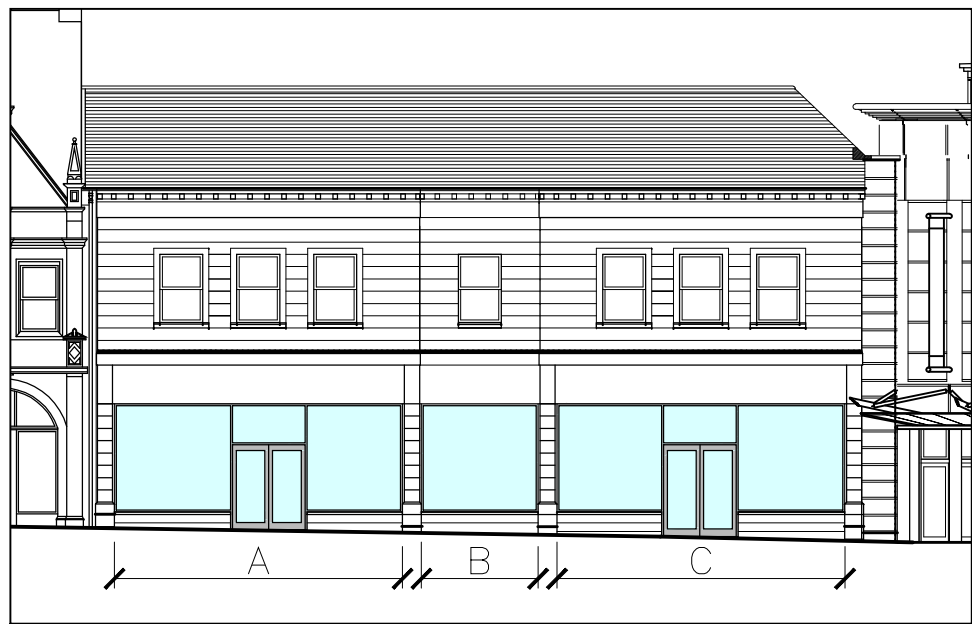

Notes	Rev	Description	Date	By
-------	-----	-------------	------	----

This drawing is copyright. All dimensions and details are to be verified on site. Any discrepancies are to be notified to the Architect prior to work commencing. Do not scale from drawings.

Content	PROPOSED SHOPFRONT DETAIL			
Client	WD KINGS_GATE LTD			
Project	PROJECT TITLE			
Date	22.08.16	Drawing Scale	1:20 & 1:10@ A1, 1:40 & 1:20@A3	
Paper size	A1	Drawn by	AF	Checked HB
Project Code	846A	Drawing No.	PL-004	Revision -

covellmatthews
ARCHITECTS
6 Manor Place, Edinburgh, EH3 7DD
edinburgh@covellmatthews.co.uk
www.covellmatthews.co.uk
t:0131 226 3566

PLANNING