




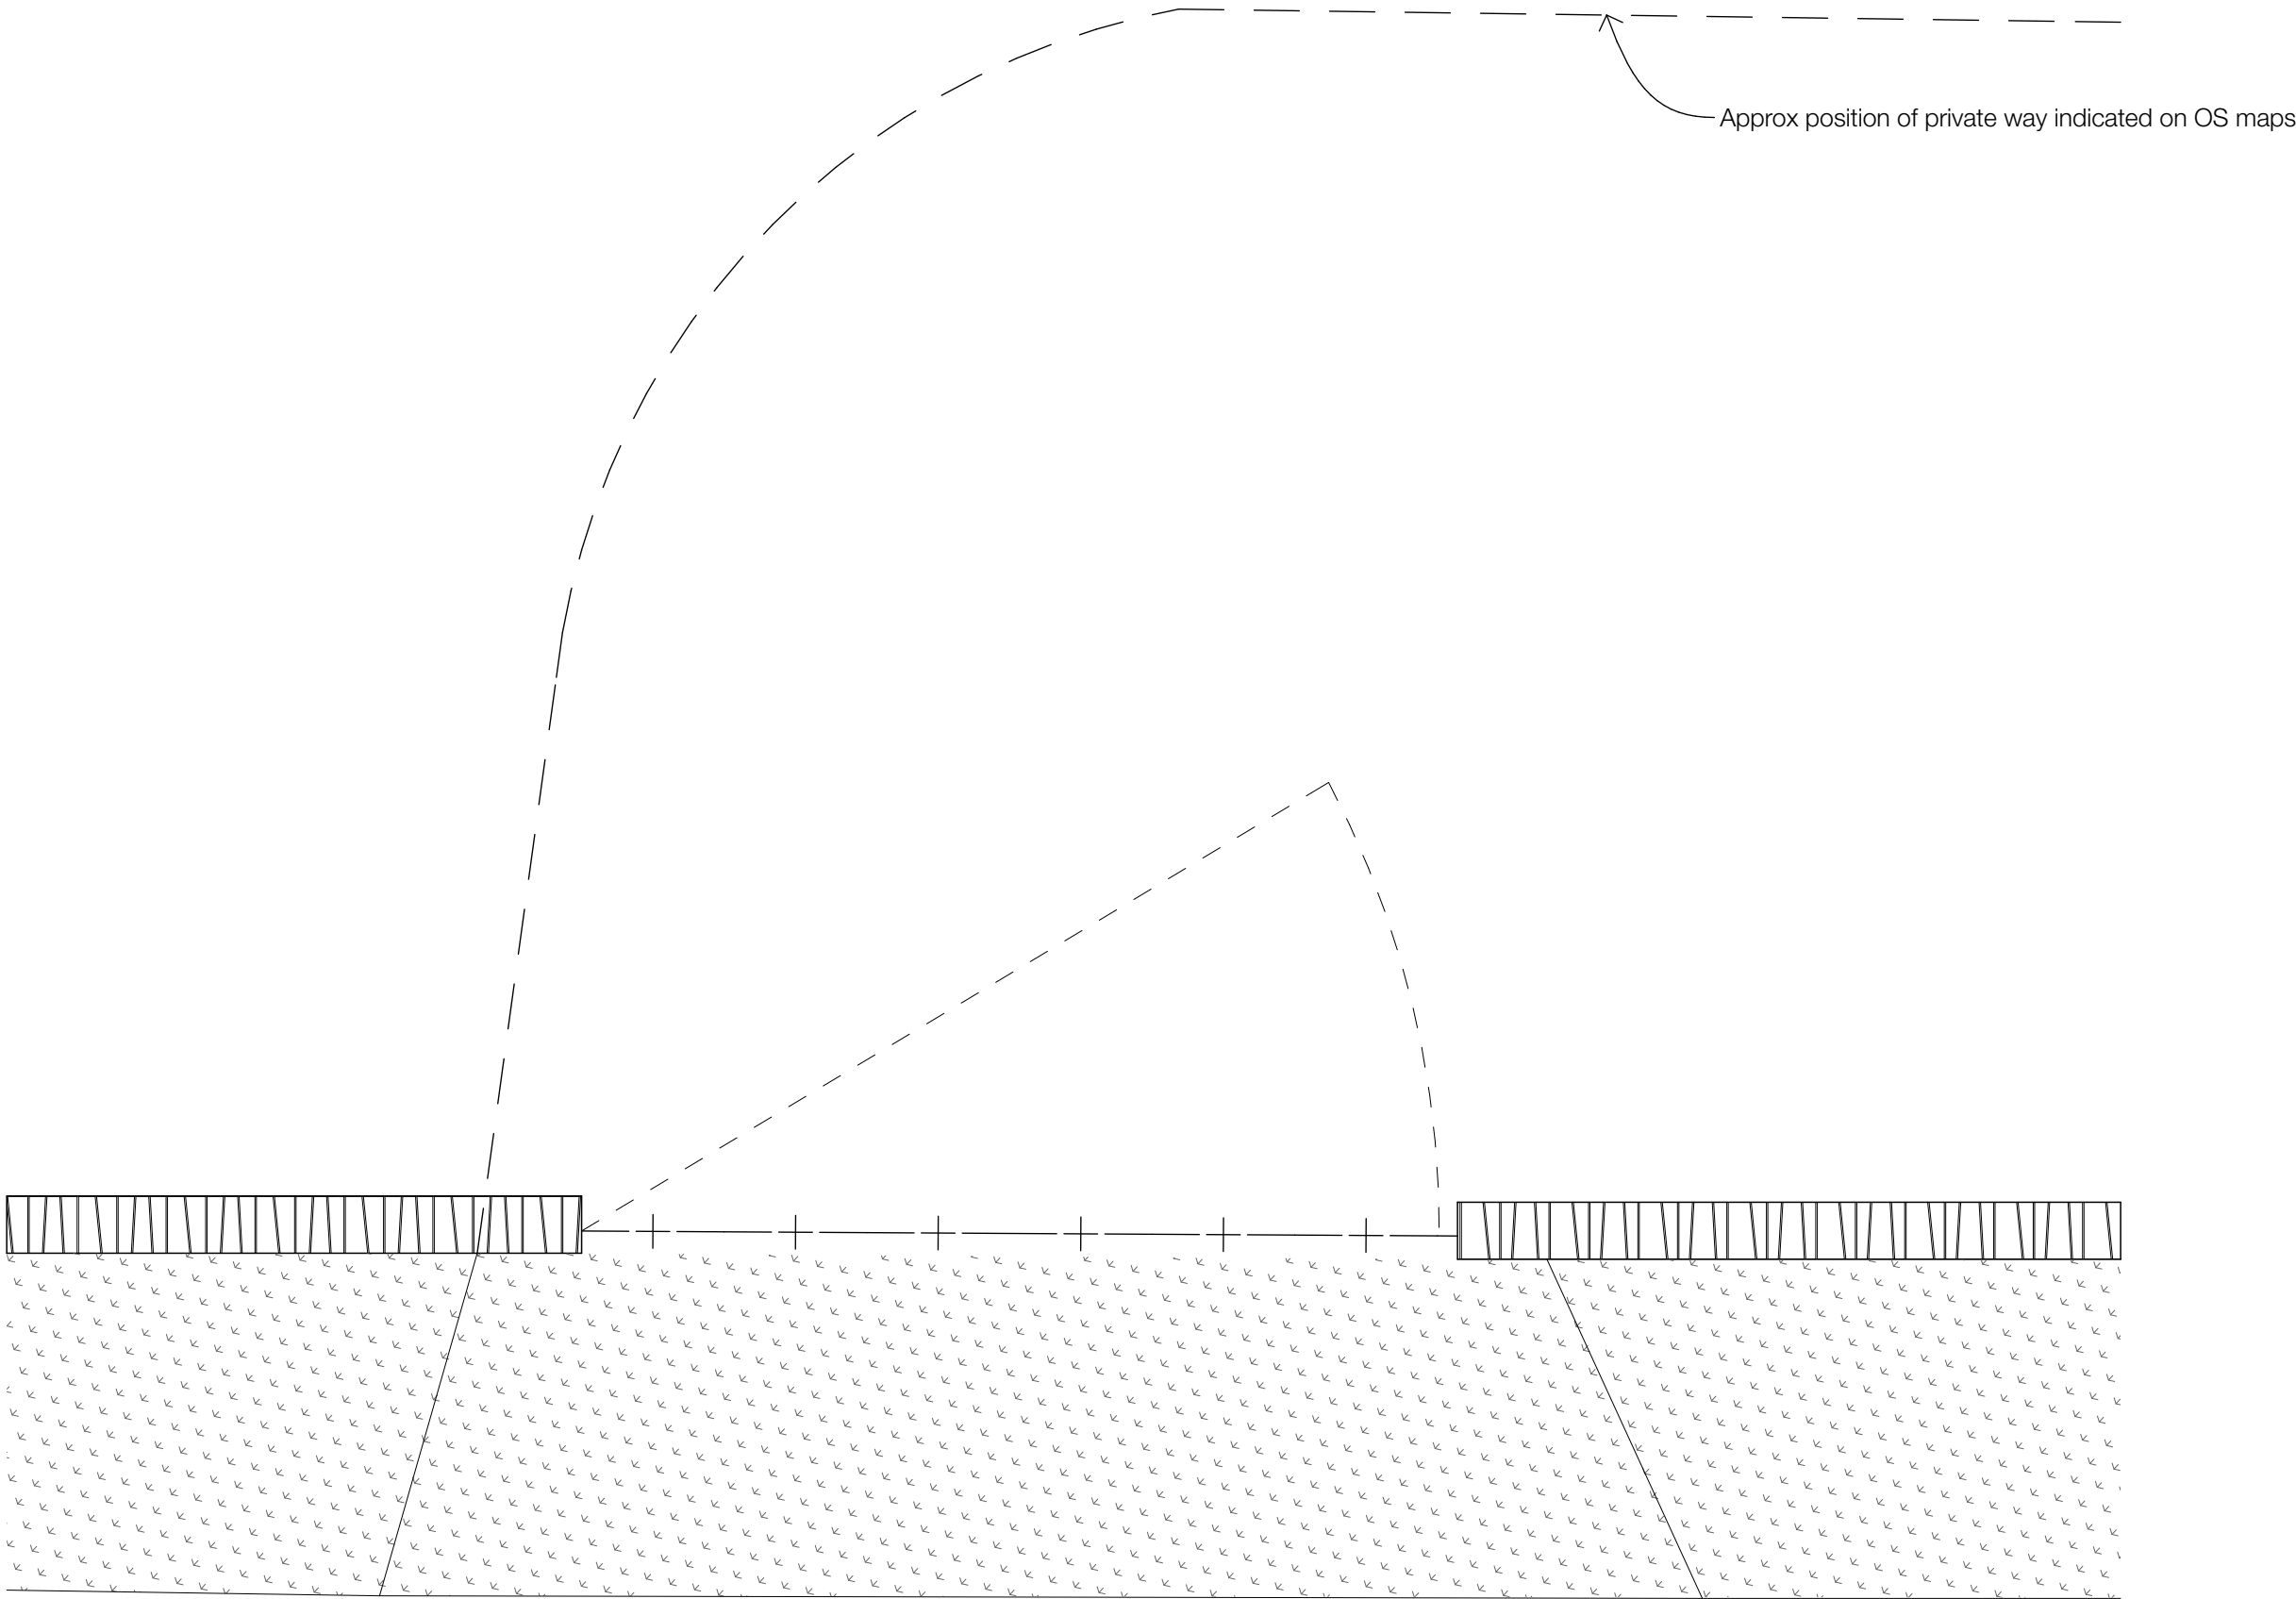


Extract Elevation of Existing Highway Access,
As Existing
1:50

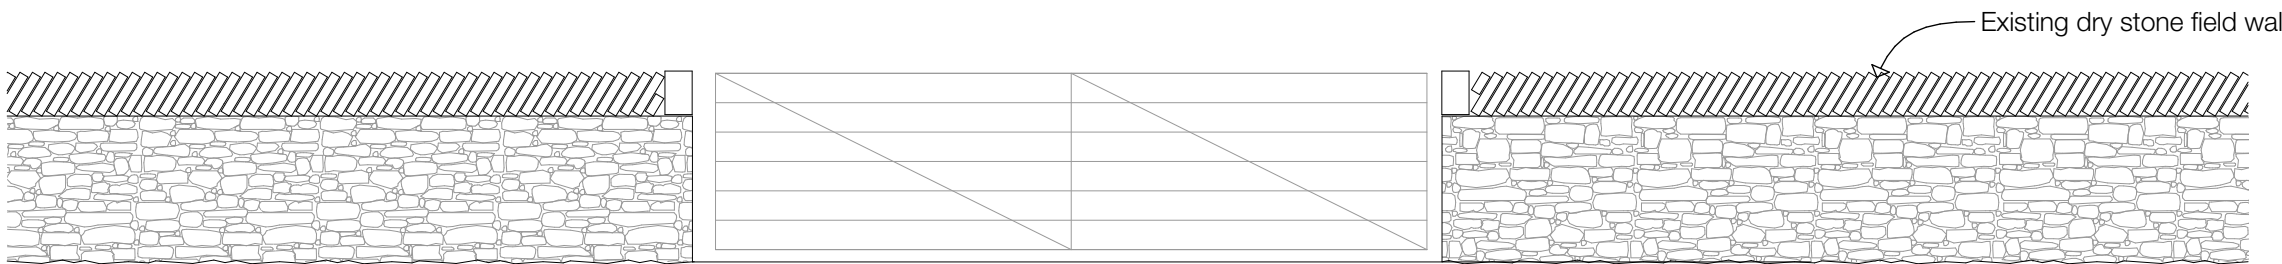

Extract Elevation of Highway Access,
As Existing
1:50

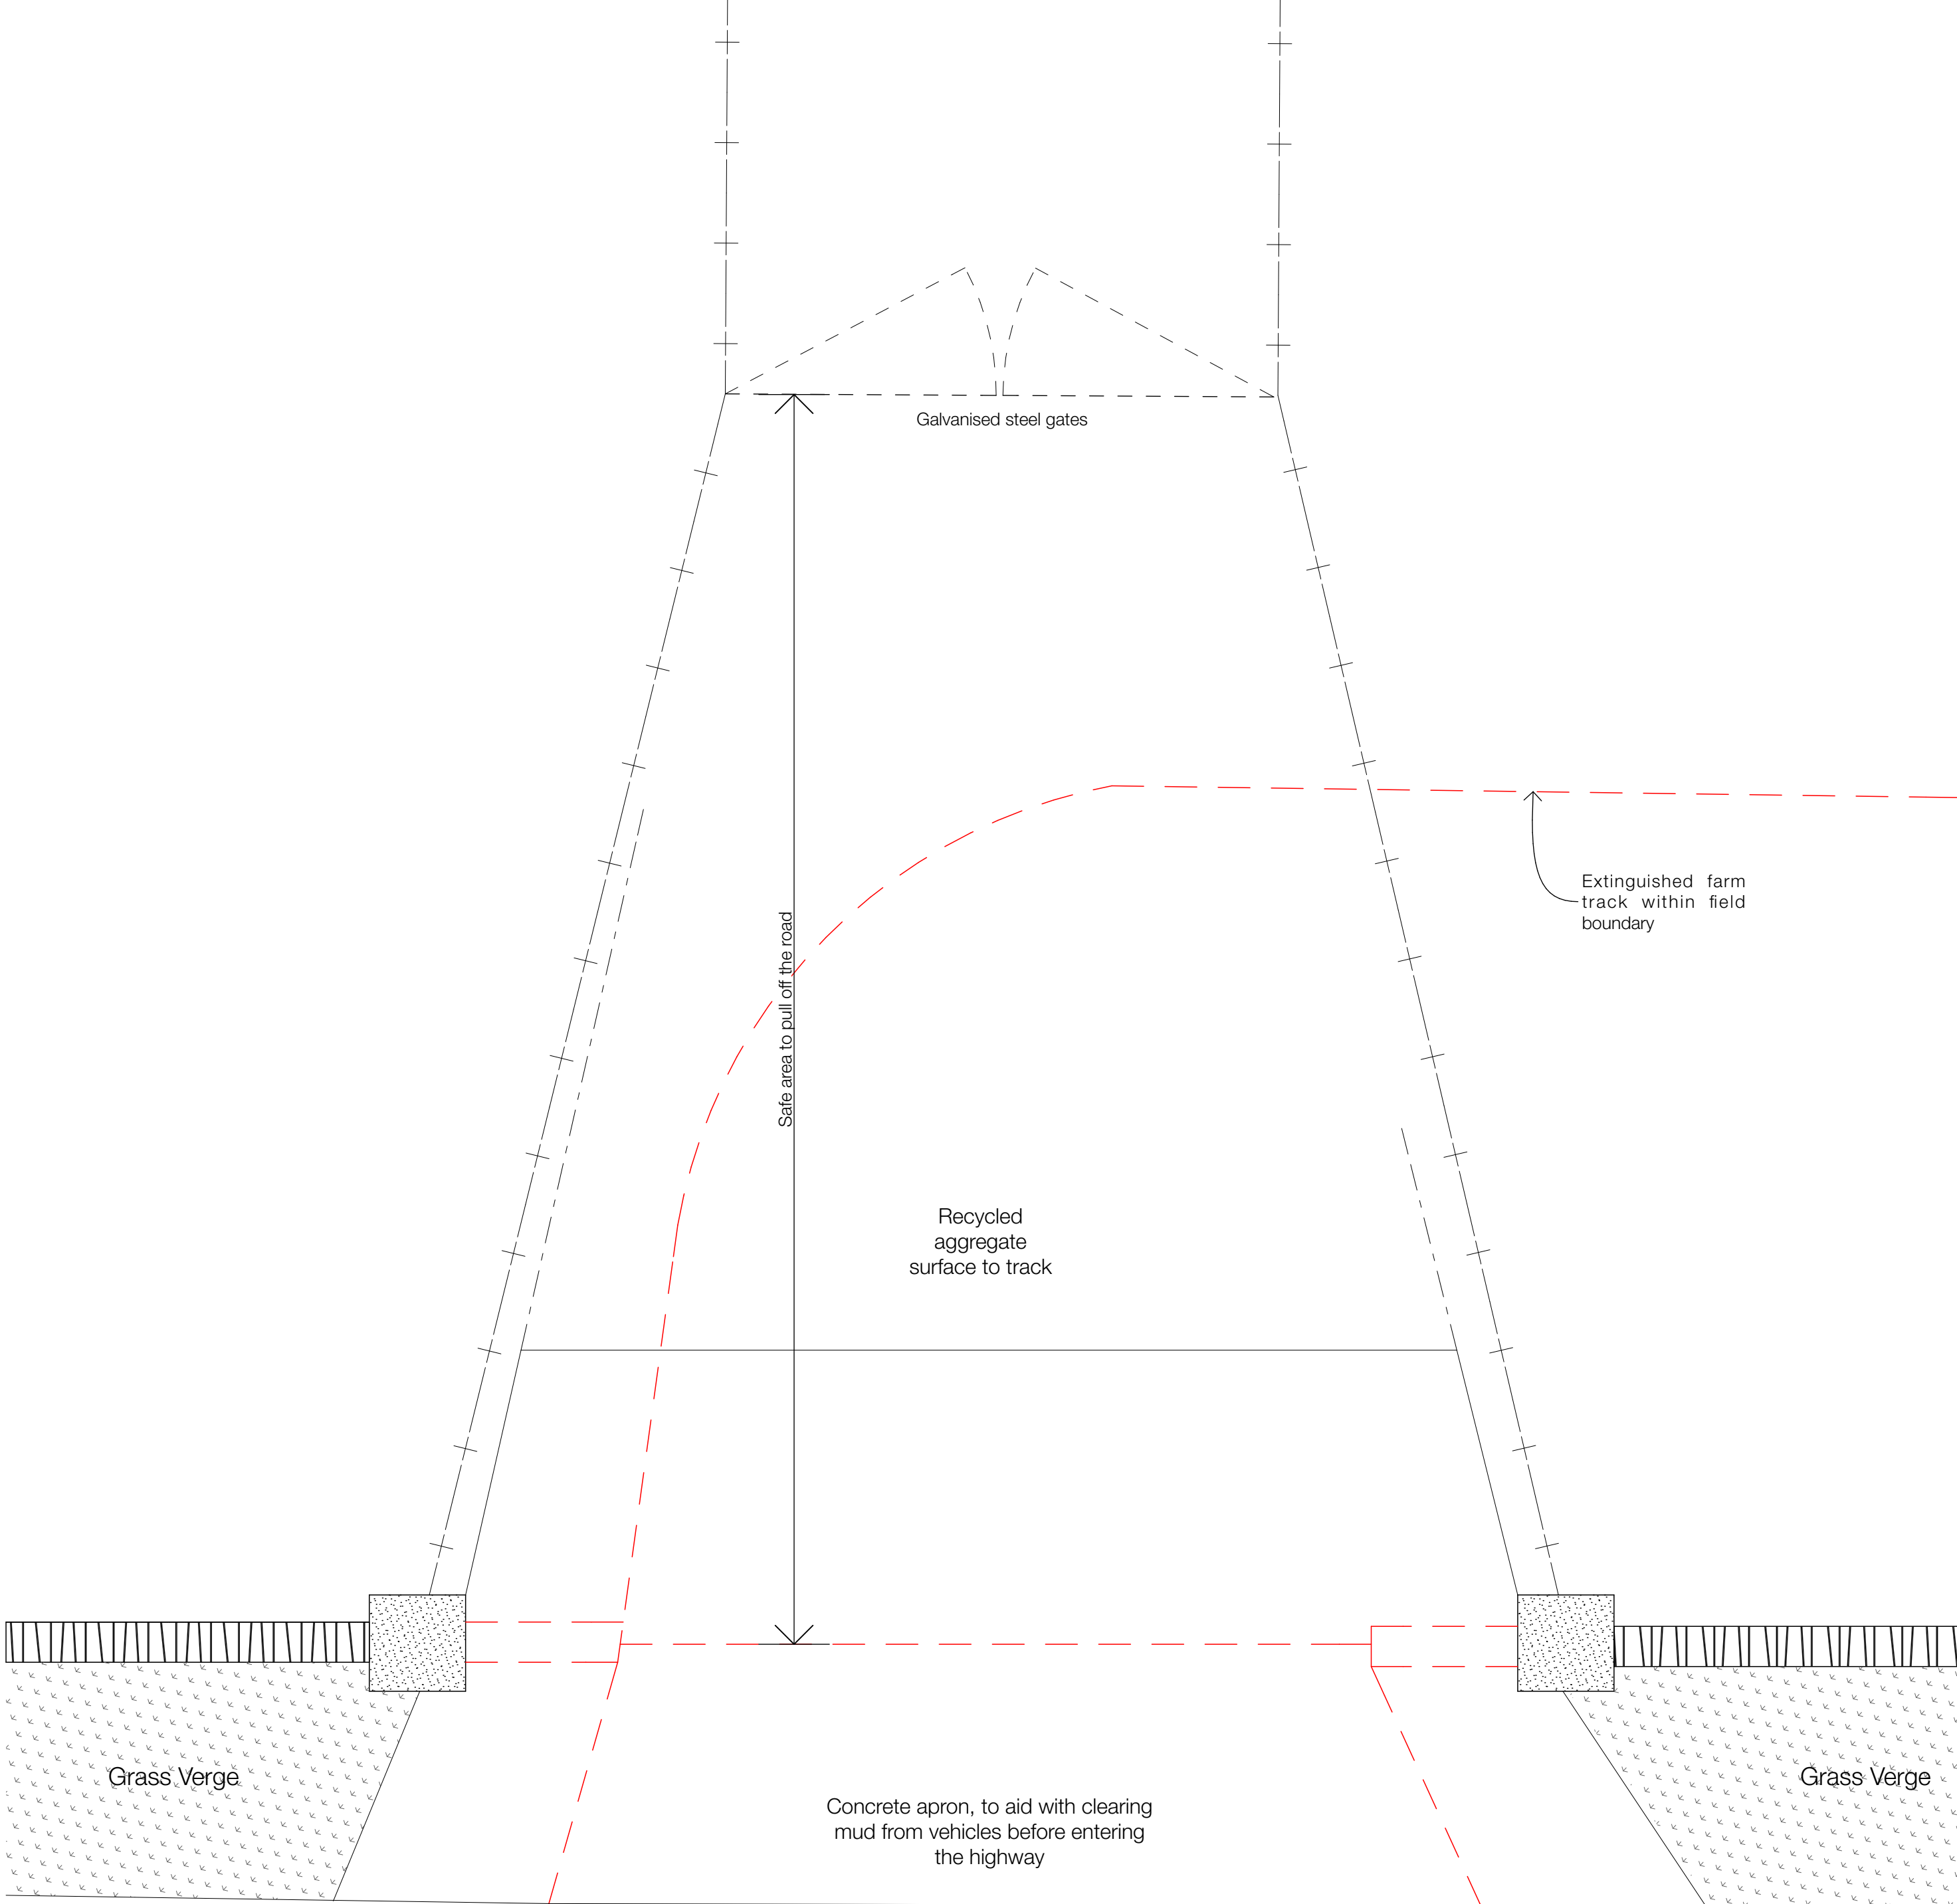

Extract Plan of Highway Access,
As Existing
1:50

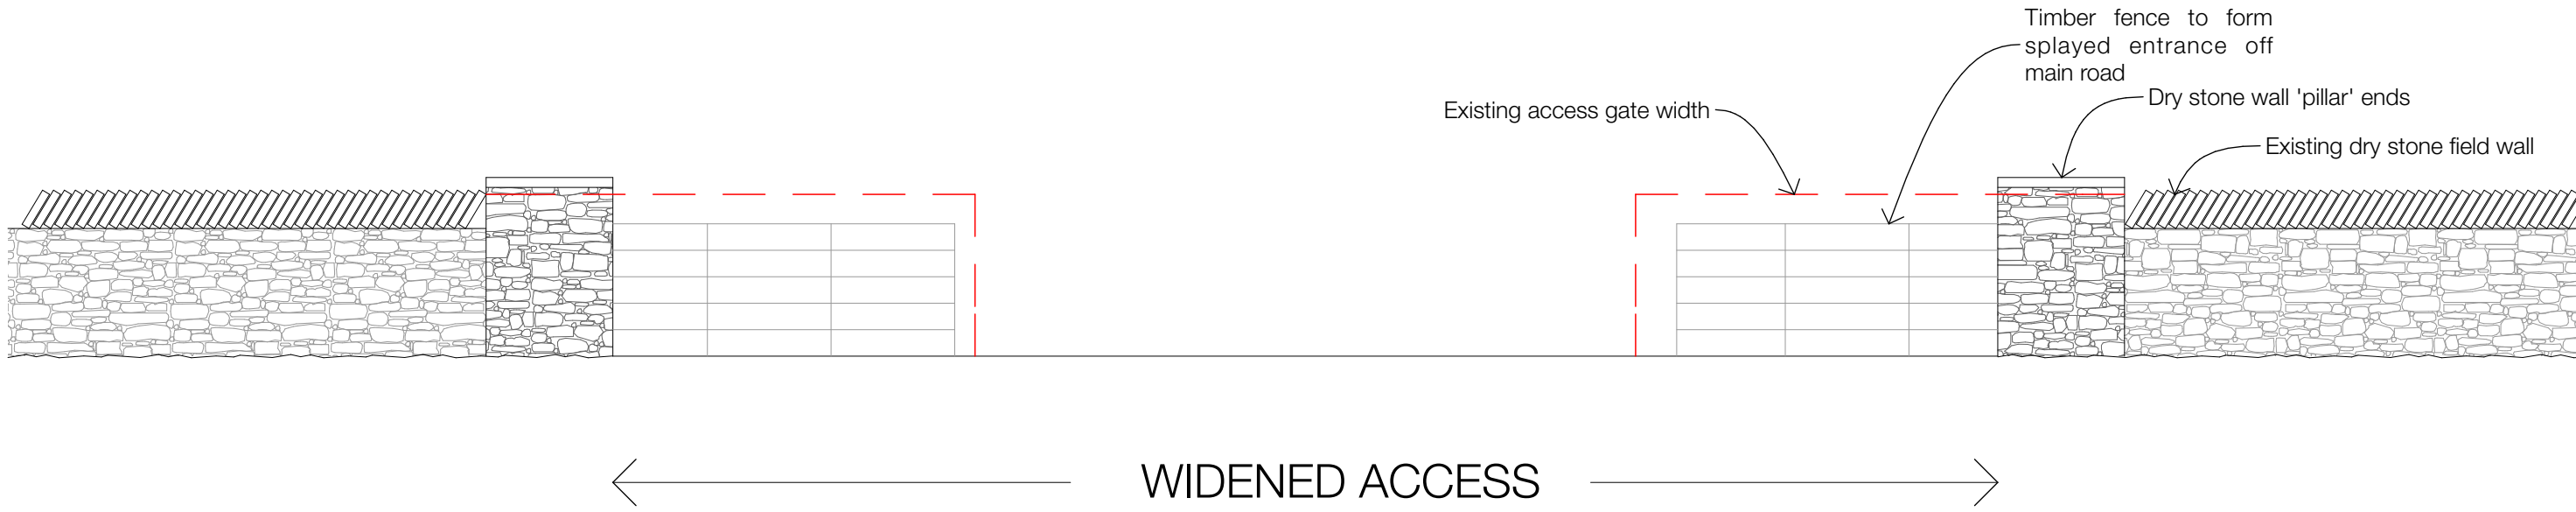

Extract Elevation of Highway Access,
As Existing
1:50

Notes

Do not scale from drawing, use figured dimensions only.
All dimensions must be checked and verified on site prior to commencement of work and architect to be notified of any discrepancies.
This drawing is intended to permit overall scheme proposals only and cannot be used for construction purposes without further information.

Rev	Drawn	Checked	Date

BRADSHAW ROAD

Job Title Australia Farm, Wishaw Mill Road, Meltham			
Client L Bamforth			
Status PRELIMINARY		Company AD	
Drawing Extract Plan and Elevation		Scale & A1 1:50	
Date JUNE 2015		Drawn JL	Checked
Drawing No. 3092 (0-) 03		Revision -	

ONE17
ARCHITECTS & INTERIOR DESIGNERS

The Dyehouse, Armitage Bridge
Huddersfield, West Yorkshire HD4 7PD
T 01484 668 000 F 01484 668 001
E solutions@one17design.com

ONE17DESIGN.COM