


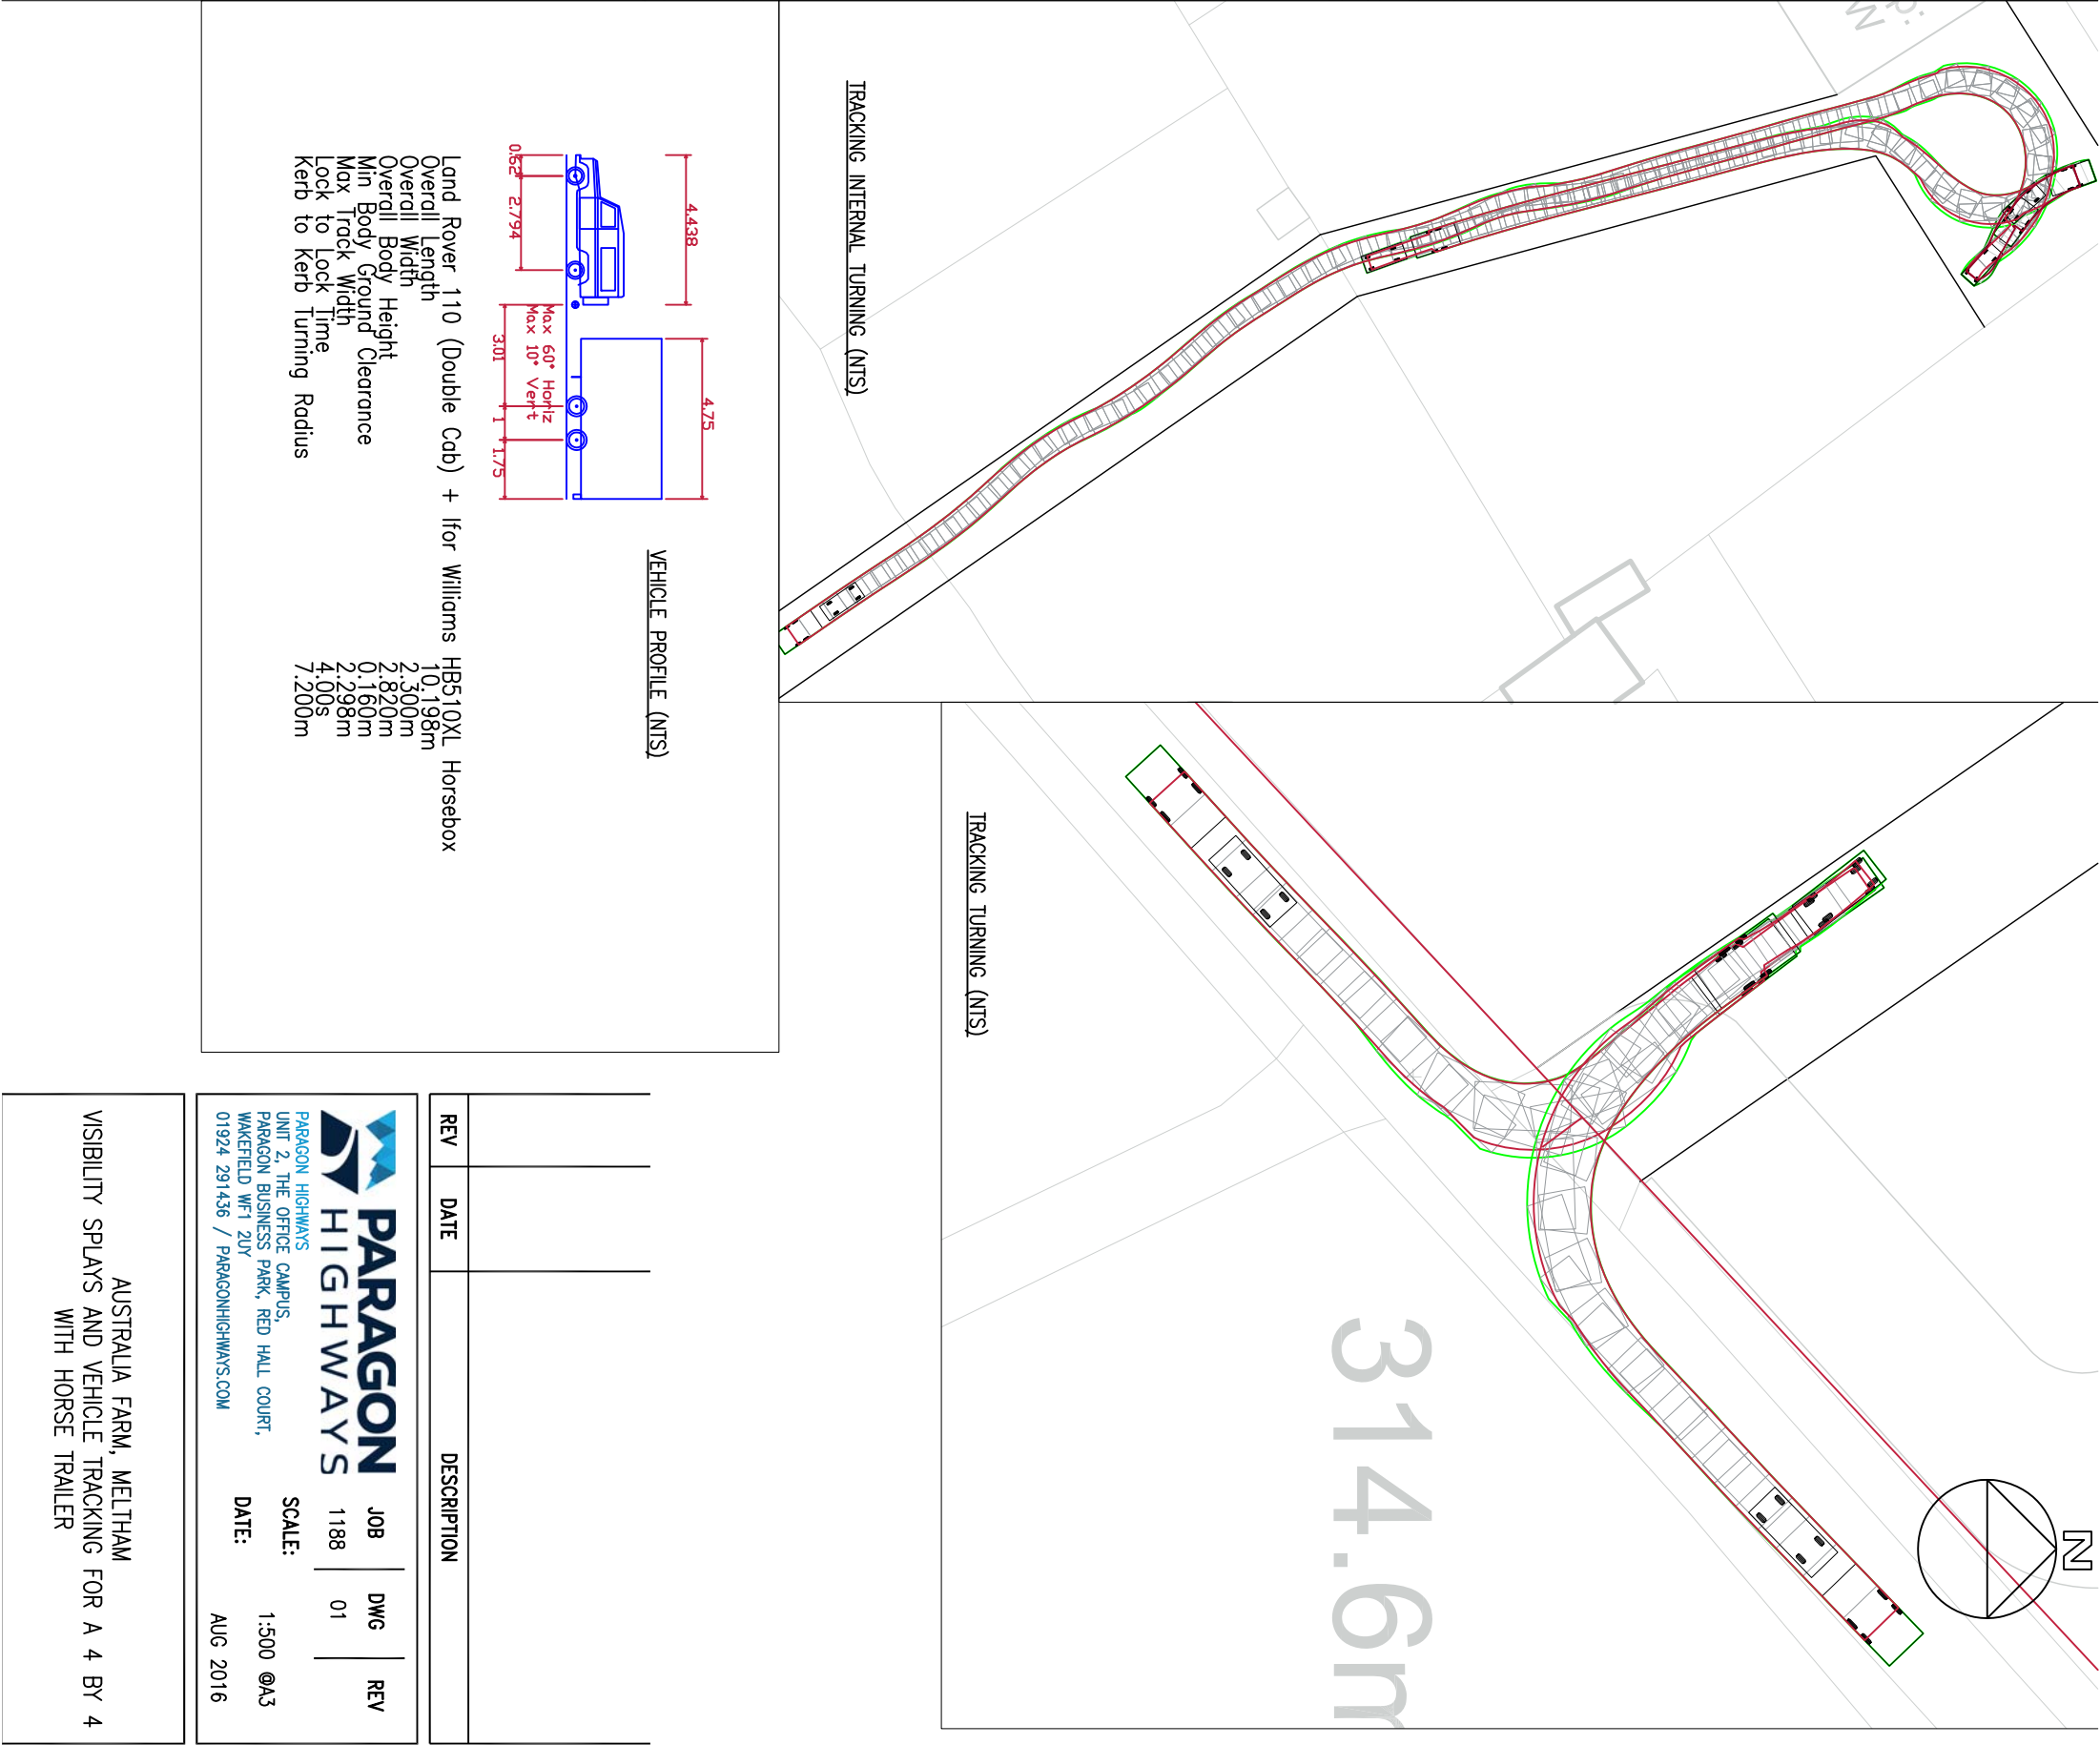

REV		DATE	DESCRIPTION		

 PARAGON HIGHWAYS	JOB	DWG	REV
	1188	01	

SCALE: 1:500 @A3

DATE: AUG 2016

PARAGON HIGHWAYS
UNIT 2, THE OFFICE CAMPUS,
PARAGON BUSINESS PARK, RED HALL COURT,
WAKEFIELD WF1 2UY
01924 291436 / PARAGONHIGHWAYS.COM

AUSTRALIA FARM, MELTHAM
VISIBILITY SPLAYS AND VEHICLE TRACKING FOR A 4 BY 4
WITH HORSE TRAILER

GENERAL NOTES:

- THIS DRAWING SHOWS THE PROVISIONAL DESIGN ONLY AND IS SUBJECT TO LOCAL AUTHORITY APPROVAL. THIS DRAWING SHOULD NOT BE SCALED FOR SETTING OUT PURPOSES.
- THIS DRAWING IS BASED ON A ORDNANCE SURVEY PROVIDED BY OTHERS.