


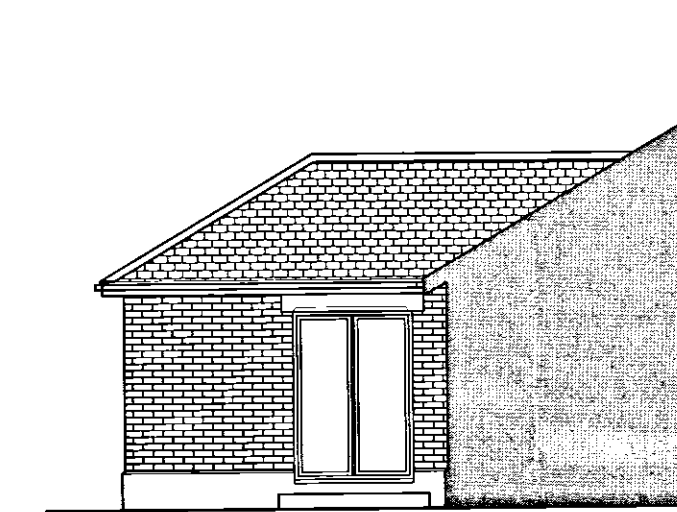
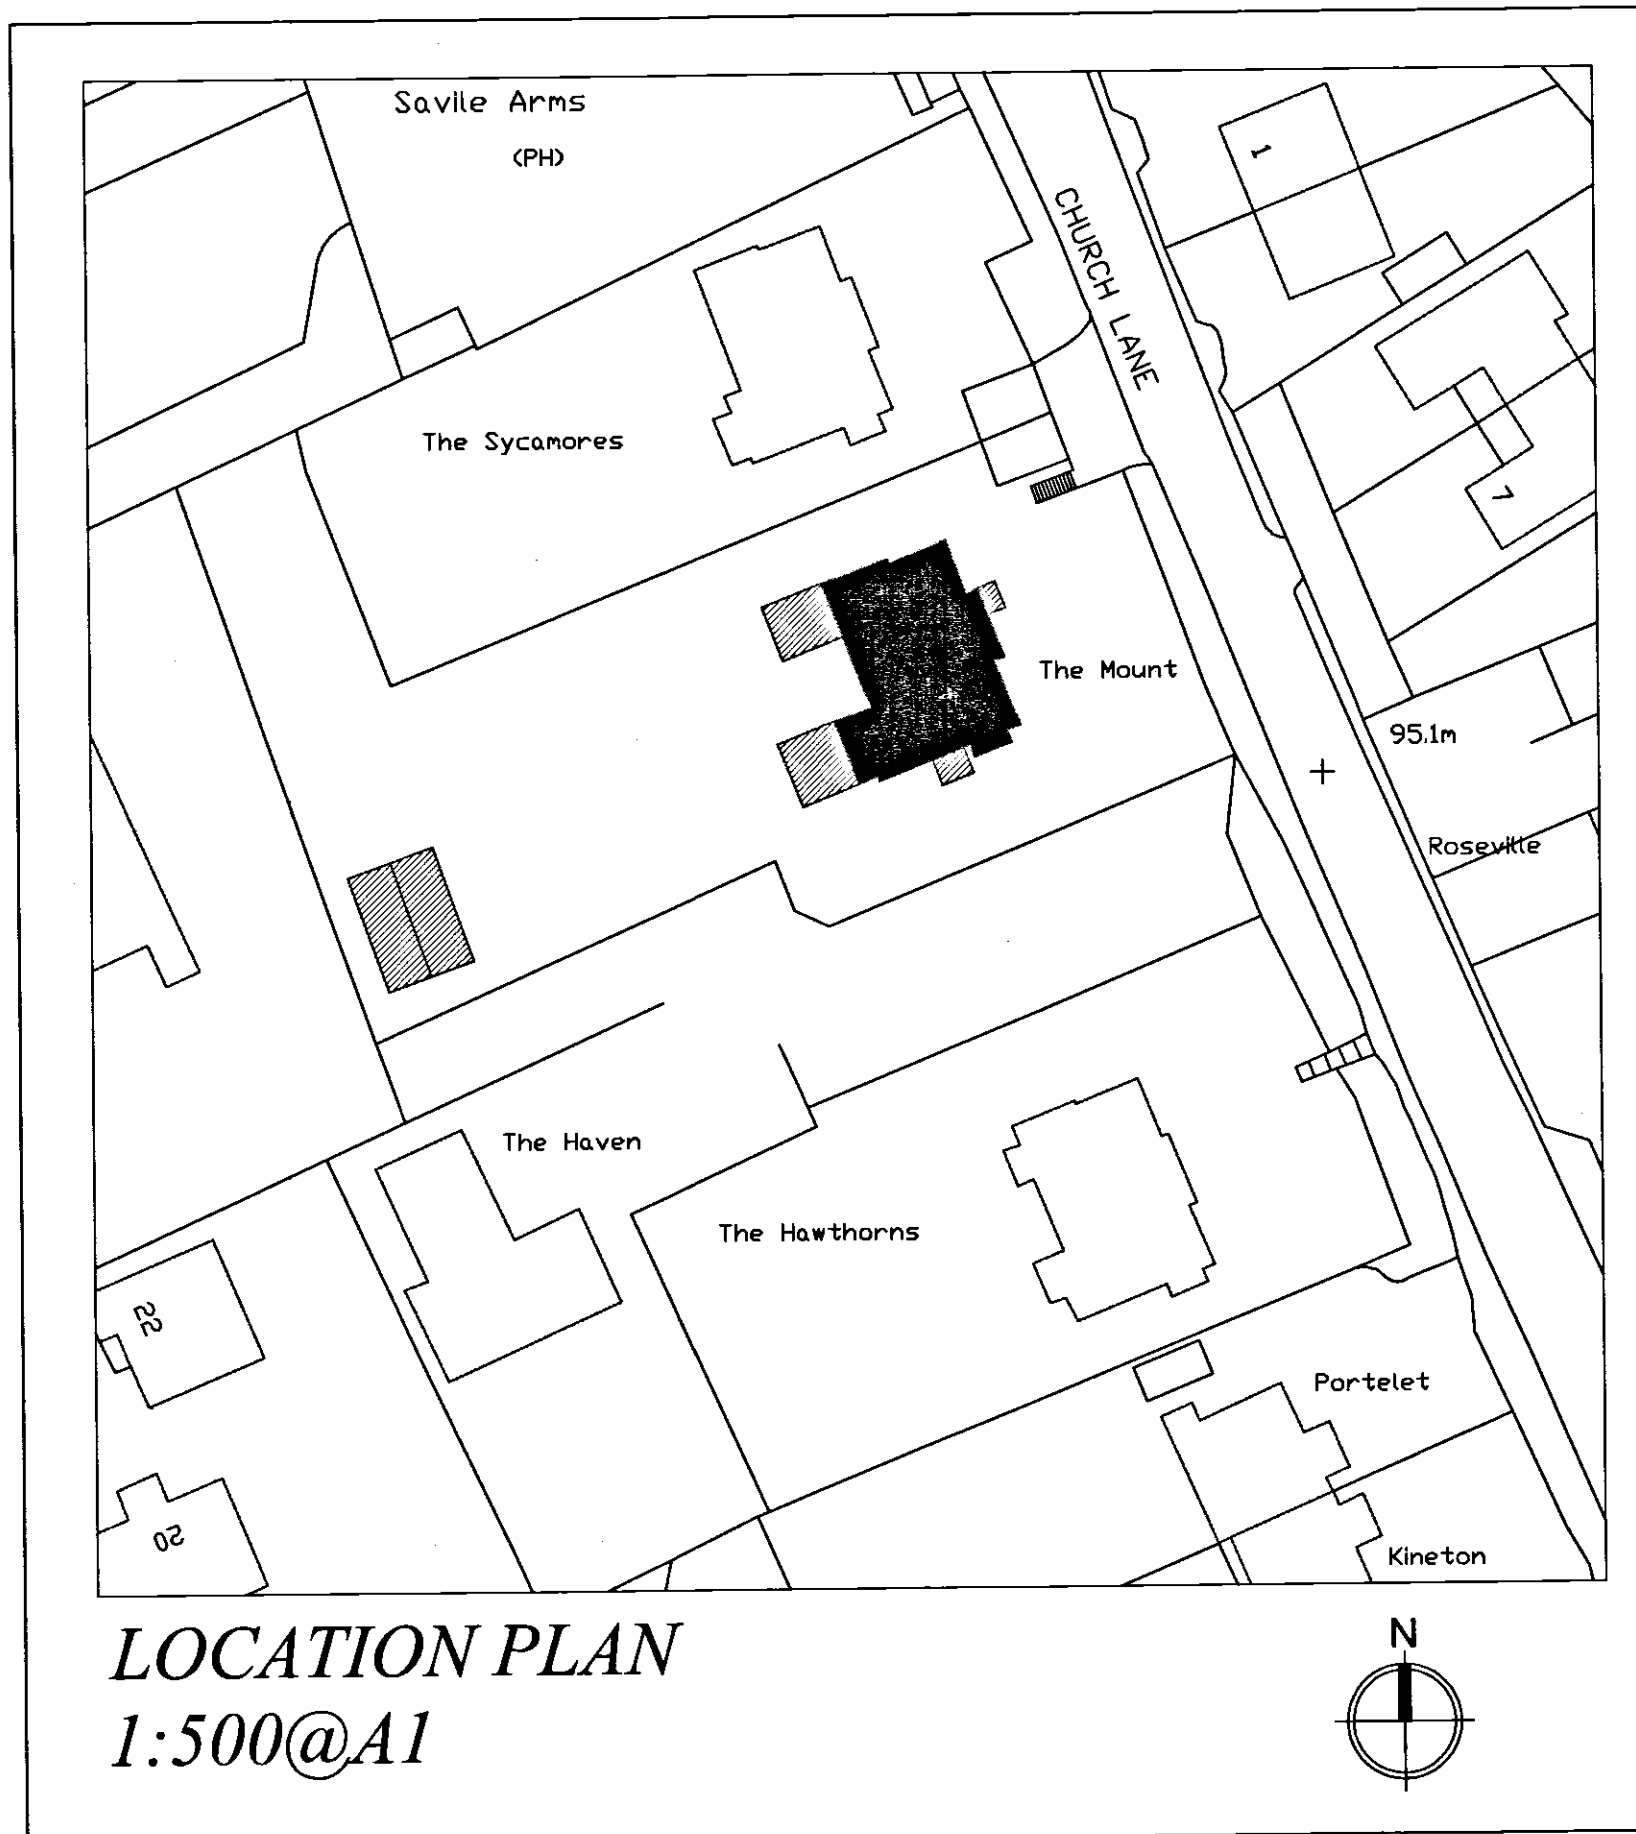
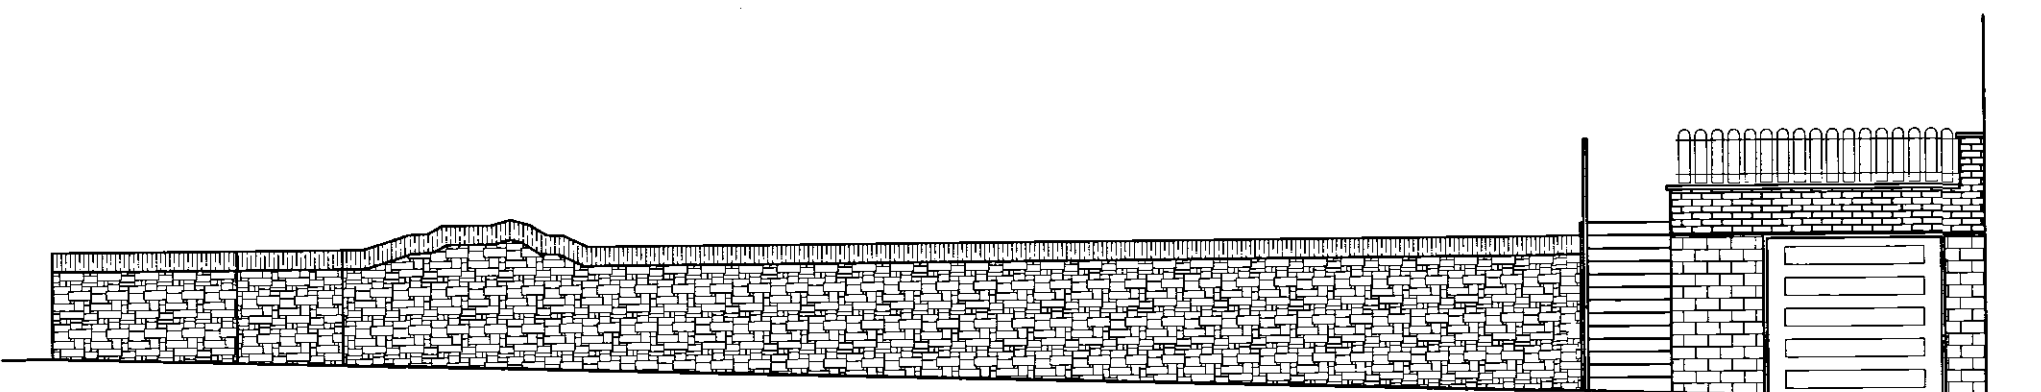
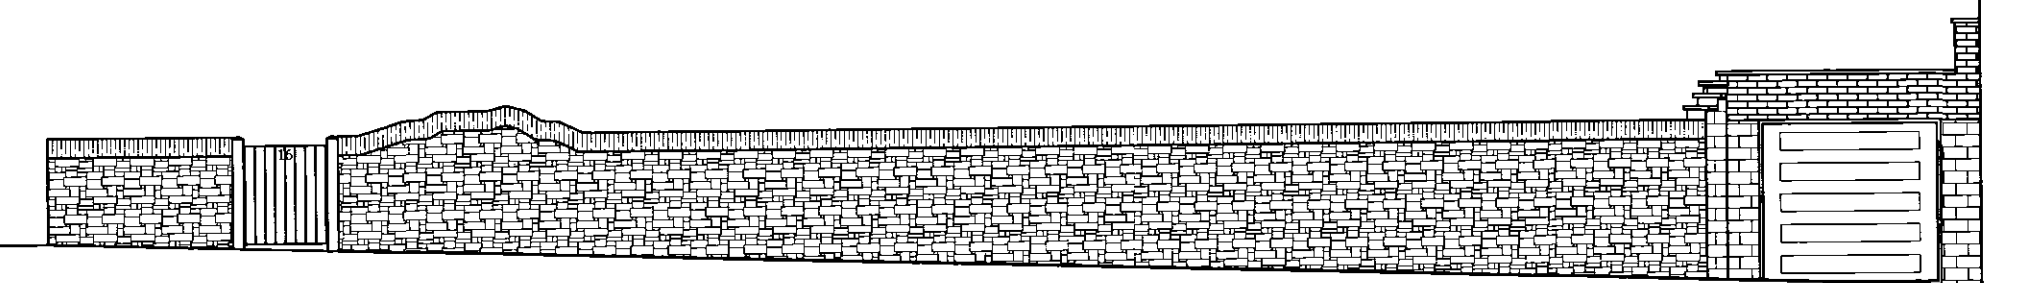
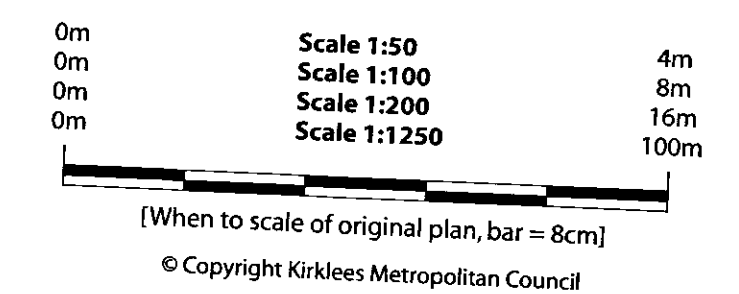
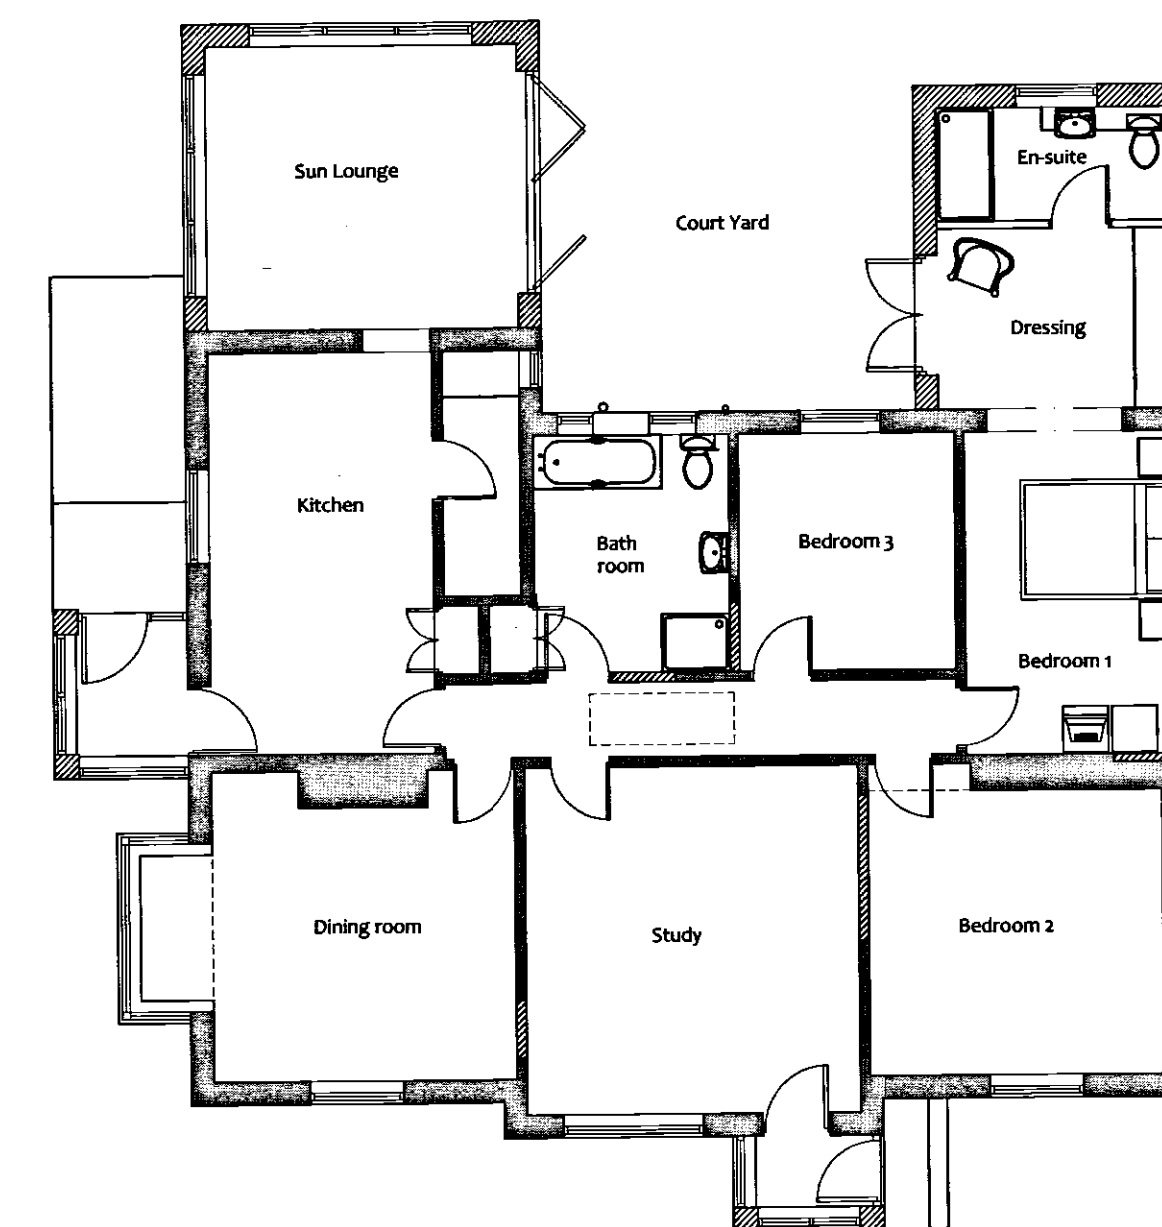
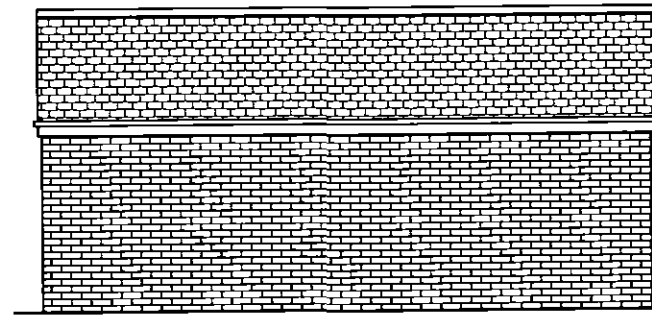


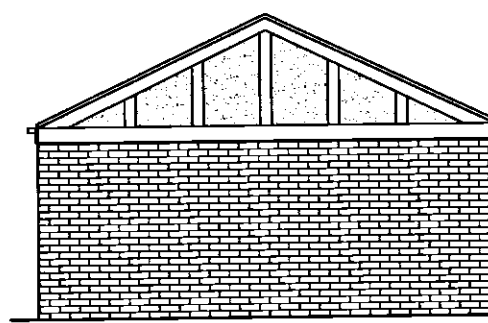

BOUNDARY WALL TO 16 CHURCH LANE (The Mount)

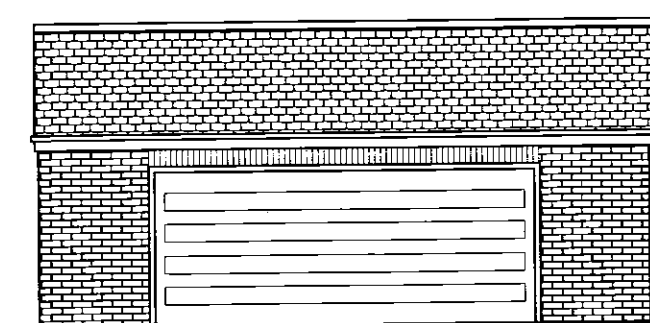

PROPOSED DETACHED GARAGE

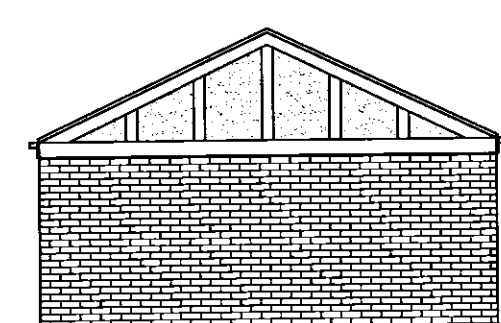

ProMan Consultancy
14 LAPWING VIEW
HORNBURY BRIDGE
WAKEFIELD
WF4 6JZ
TEL: 01924 279307
MOB: 0798 504 3318
EMAIL: info@promanconsultancy.co.uk

PROJECT MANAGEMENT & ARCHITECTURAL SERVICES
WEB: www.promanconsultancy.co.uk

Project
Mr & Mrs Robertshaw
The Mount, Church Lane,
Thornhill, WF12 0JZ

Drawing title
AS PROPOSED

Drawn	DK	Date	June 16	Scale	1:100@A1
Project no.	1082	Drawing no.	1082-02	Revision	-