


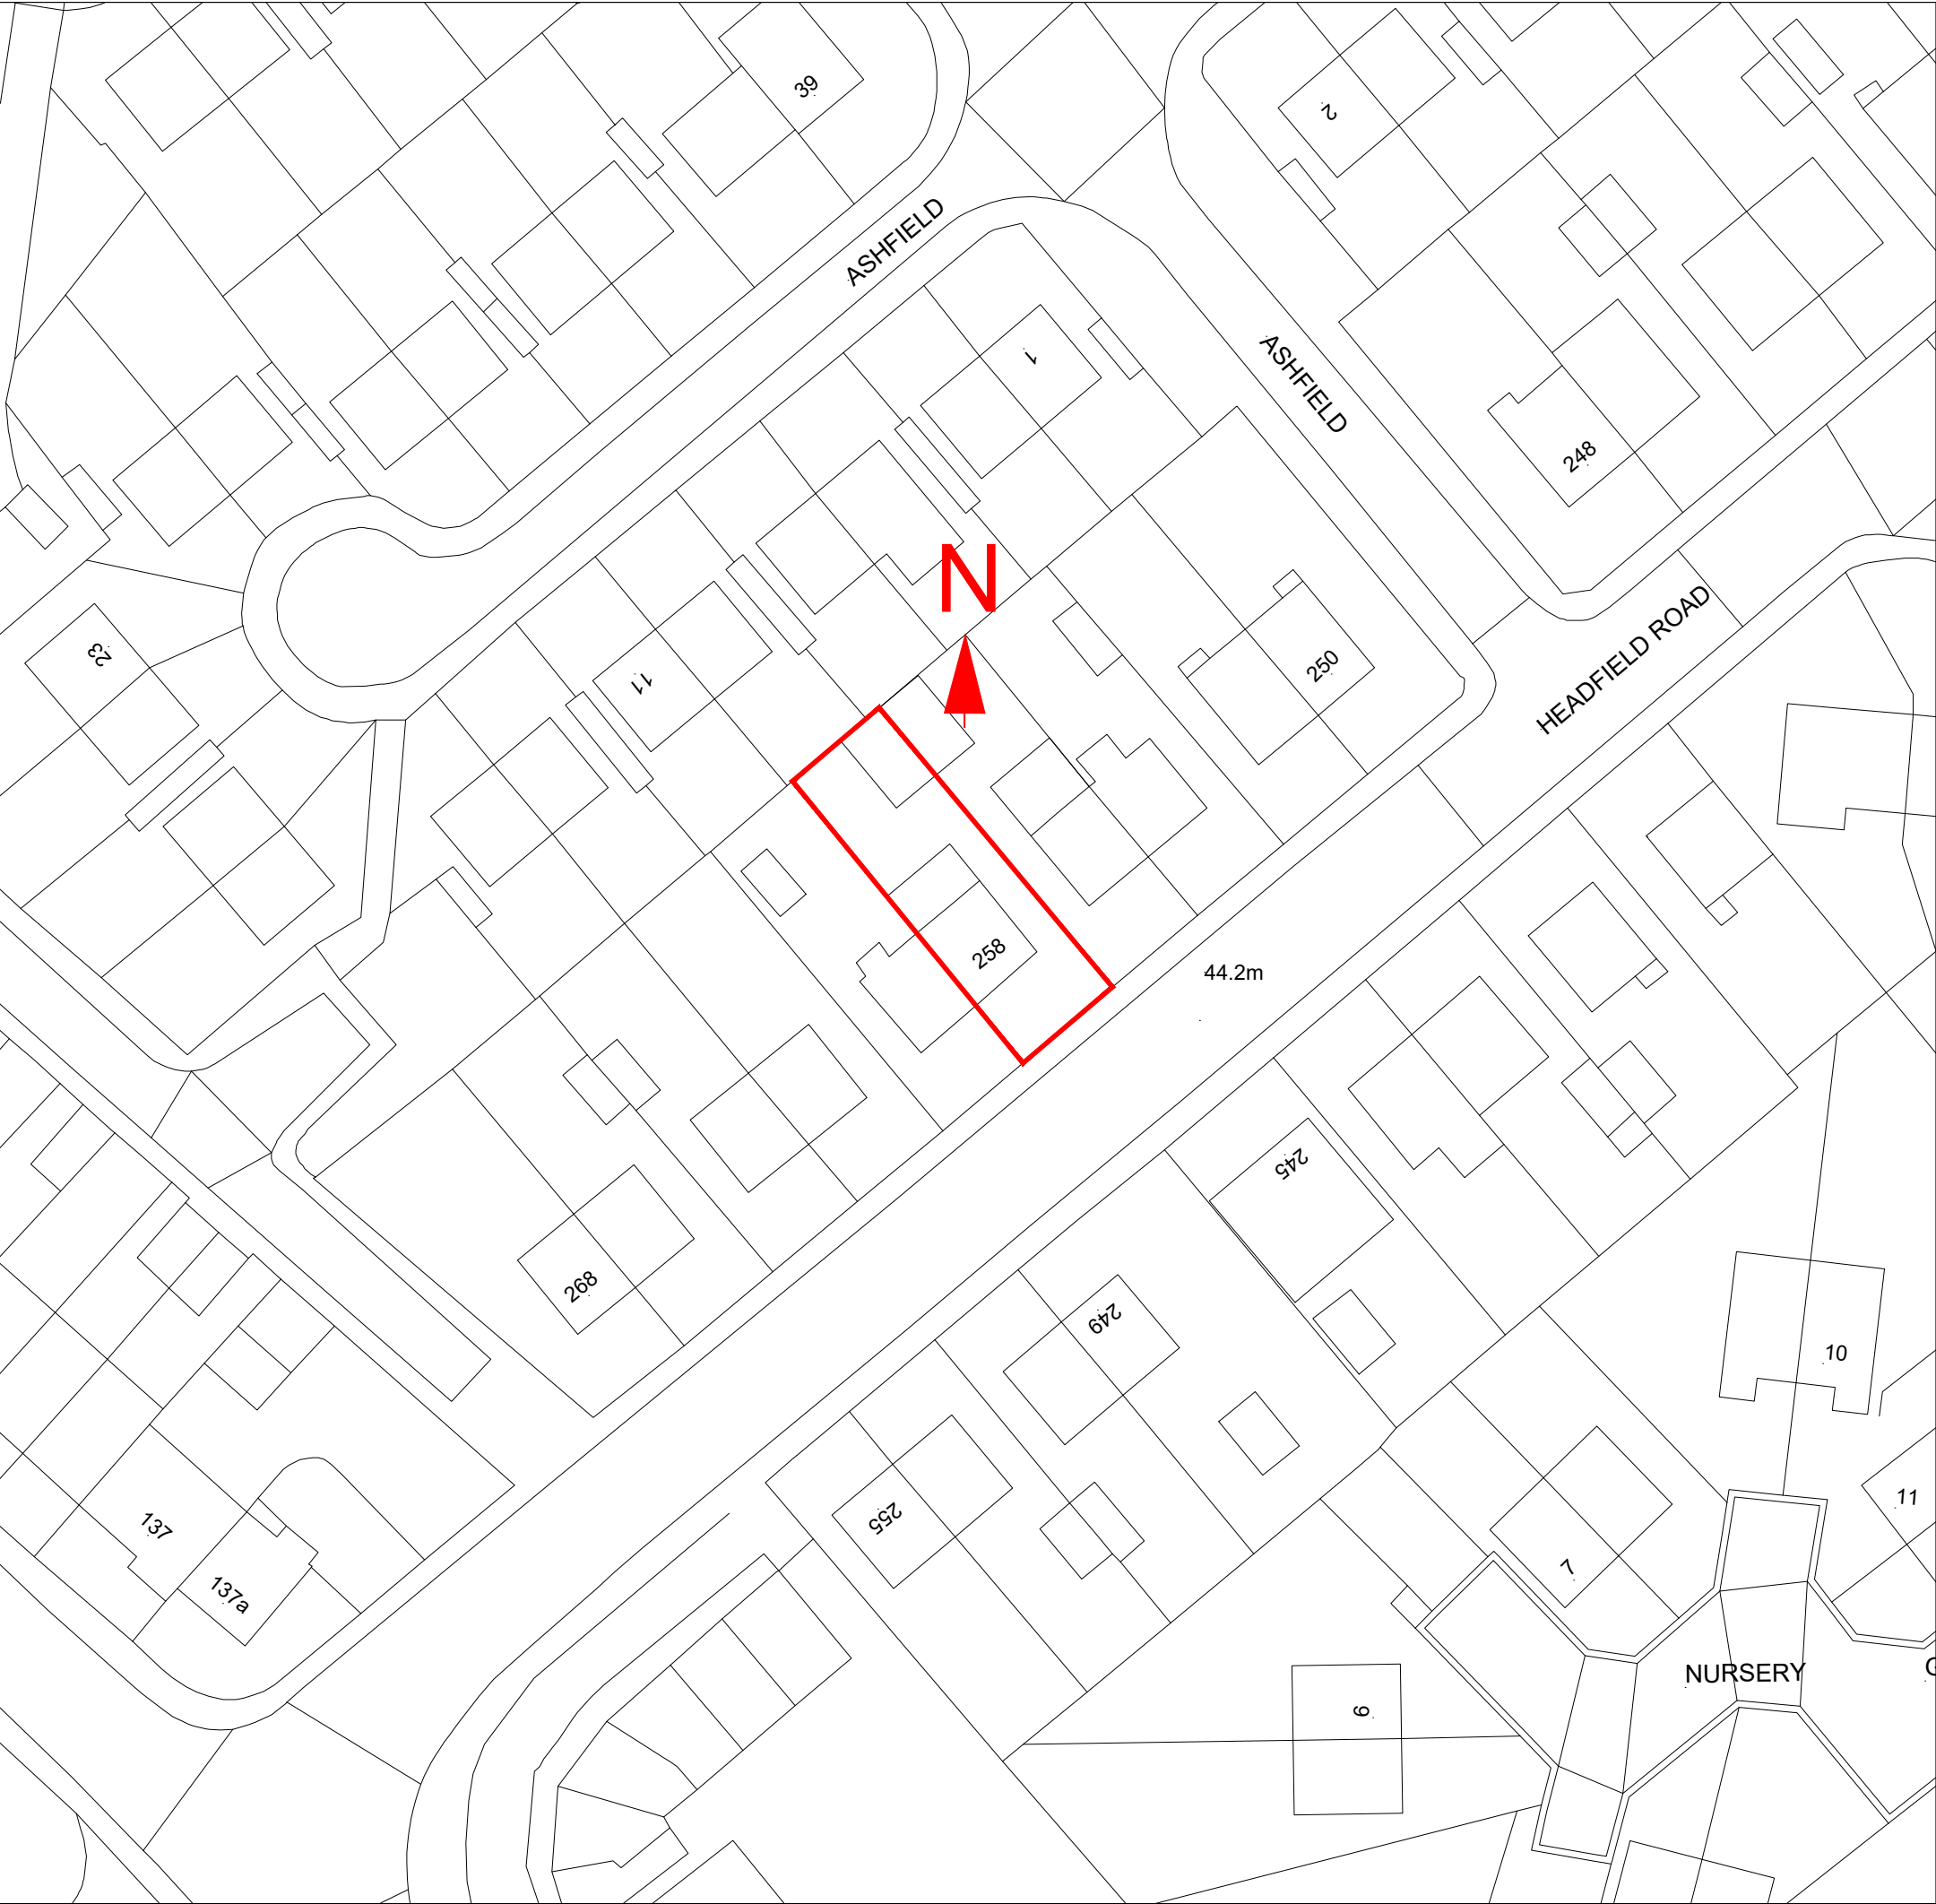

NOTES

This drawing is subject to a detailed building and site survey, therefore no guarantee of its accuracy can be given.
This drawing has been draughted in accordance with the clients design requirements.
All areas are approximate and are subject to a detailed building and site survey and further design development.
All dimensions should be checked prior to commencement of construction on site. Measurements should not be taken off the drawing.

LOCATION PLAN

SCALE 1: 500

JOB			
PROPOSED SINGLE STOREY FRONT AND REAR FOR BED ROOM AND BATH FACILITY FOR DISABLED PERSON			
ADDRESS			
258 HEADFIELD ROAD DEWSBURY WF12 9JN			
MR ISRAR HUSSAIN			
DATE	SCALE	SHEET	
24/06/16	1:500	1@A3	