
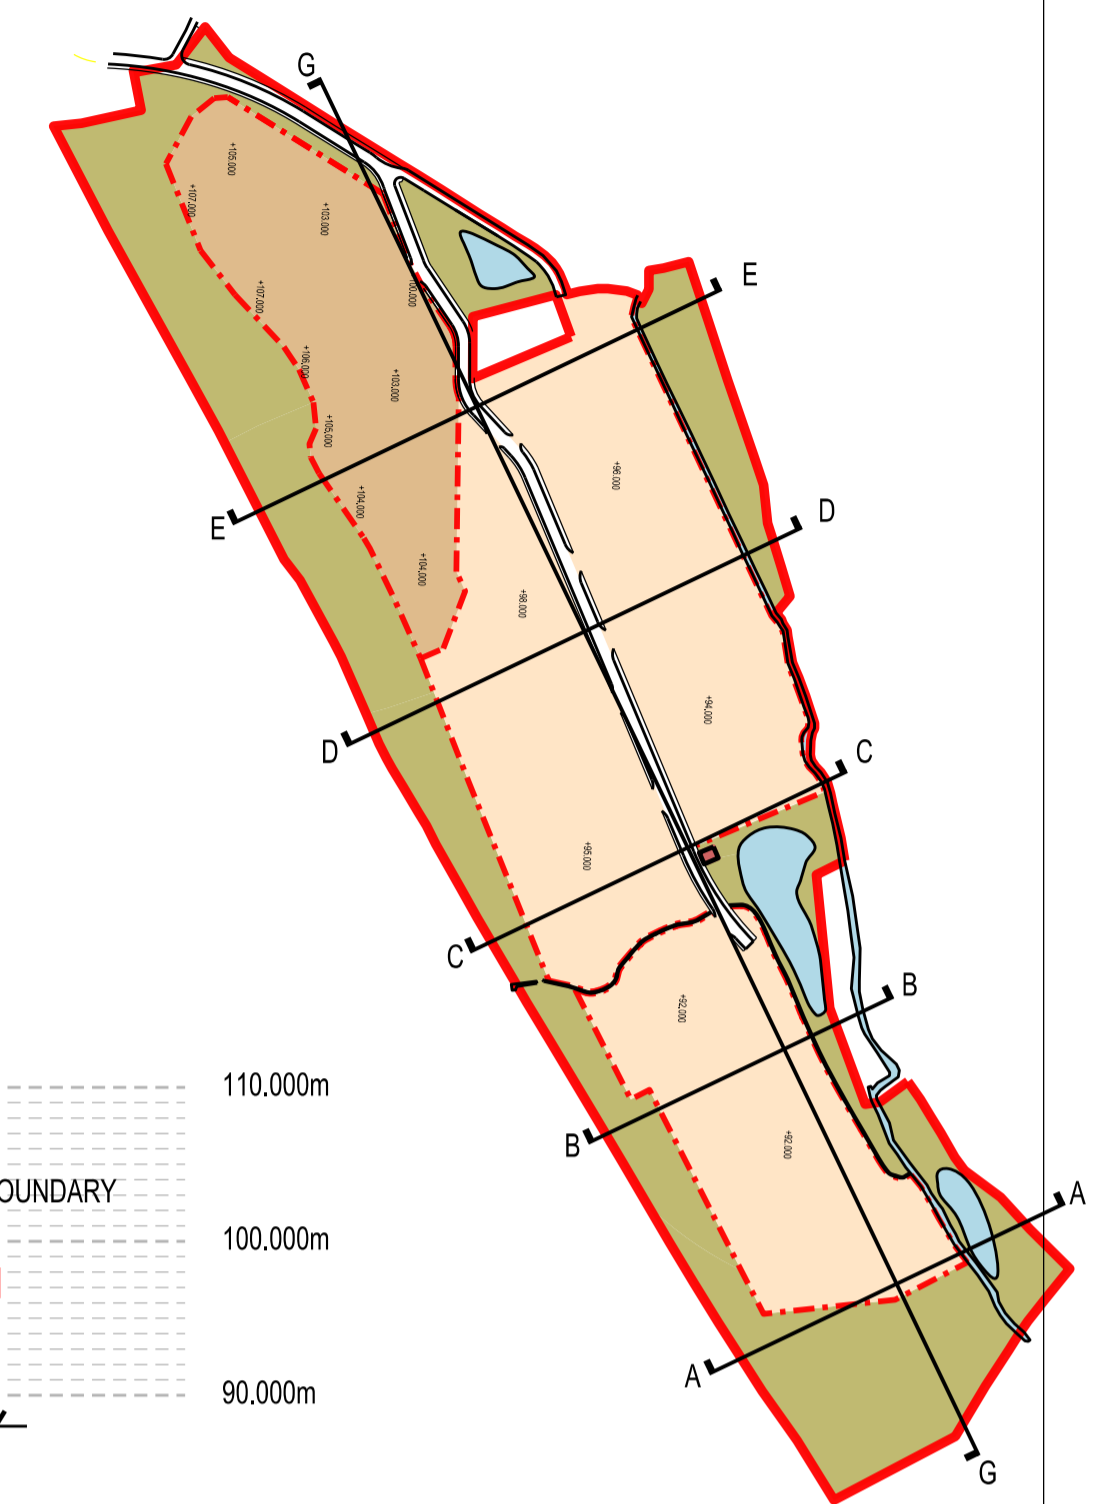
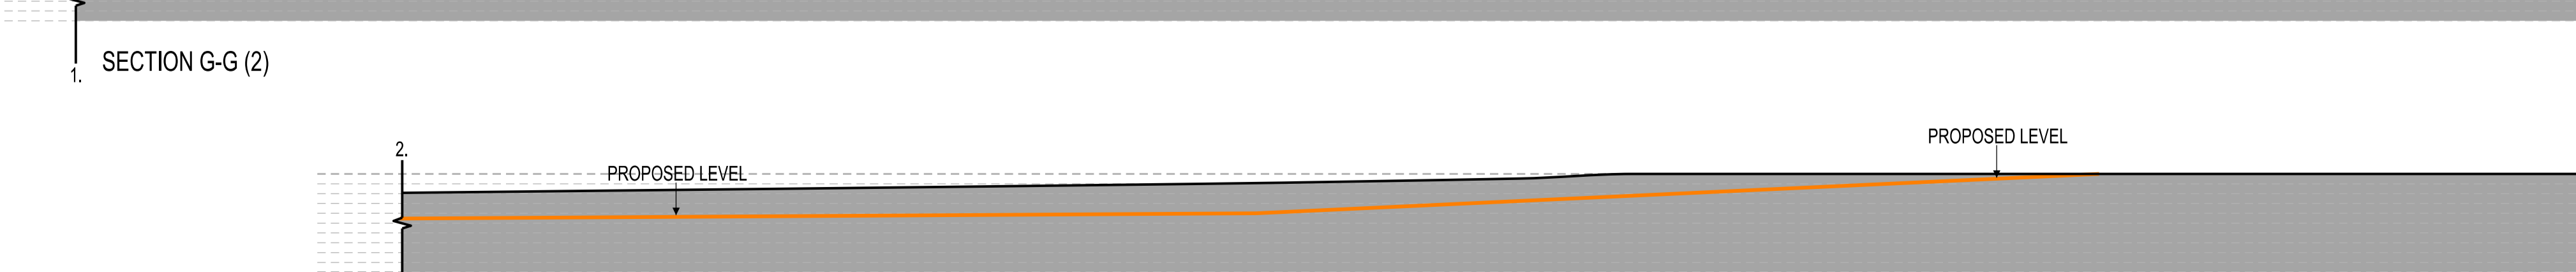
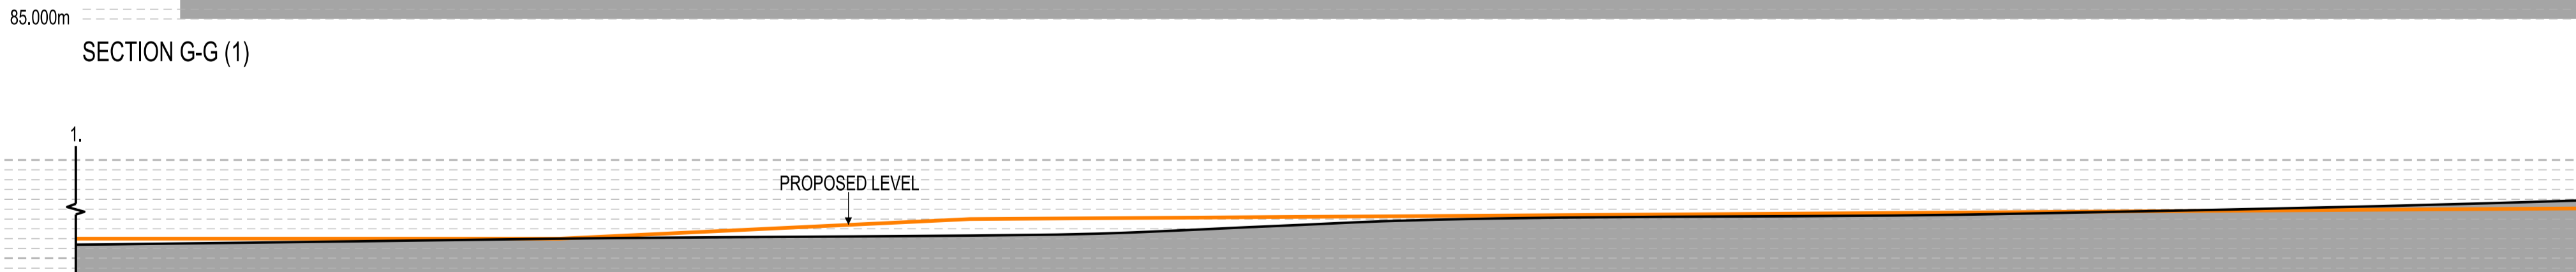
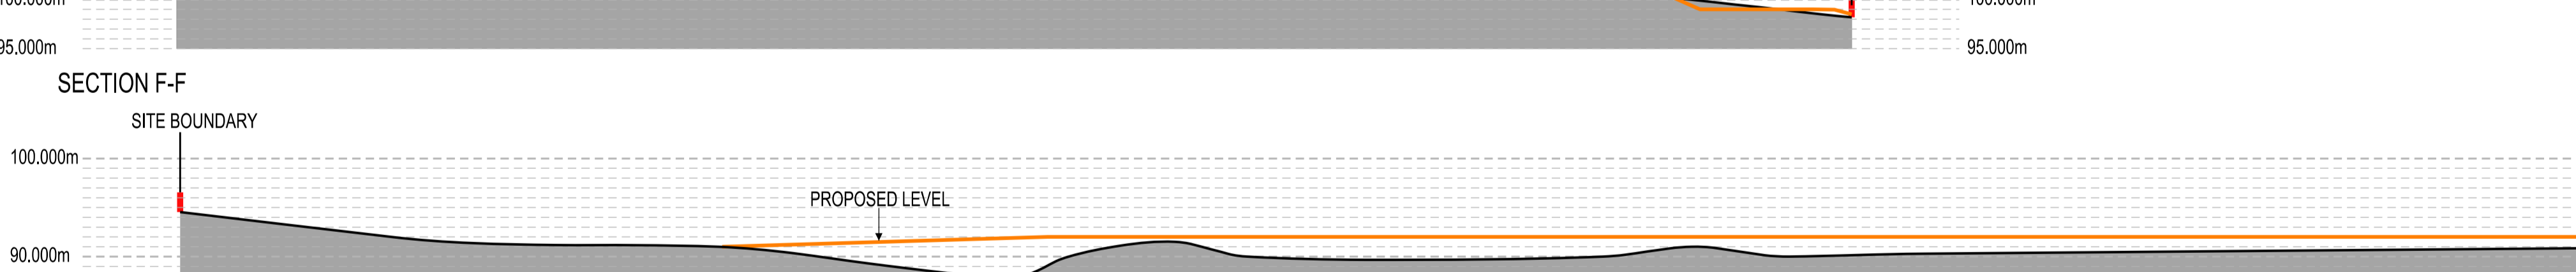
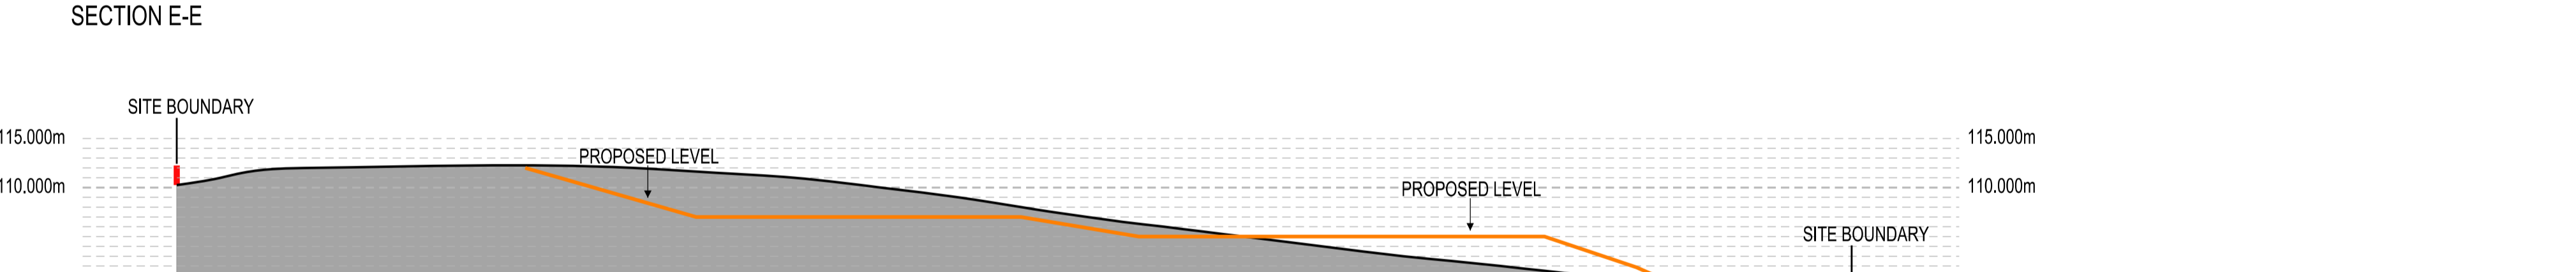
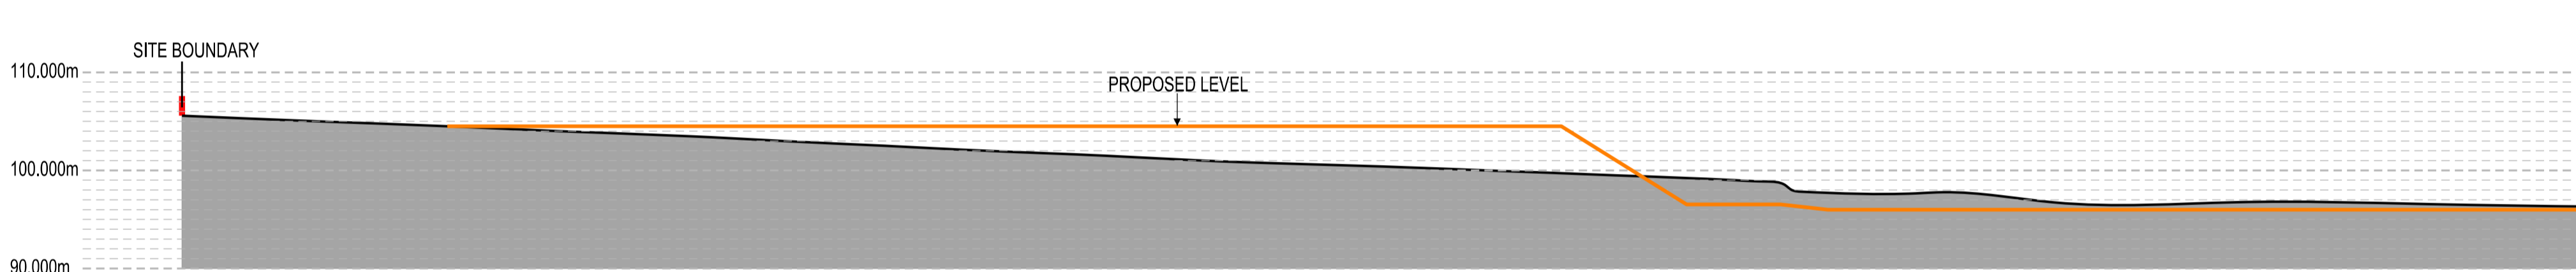
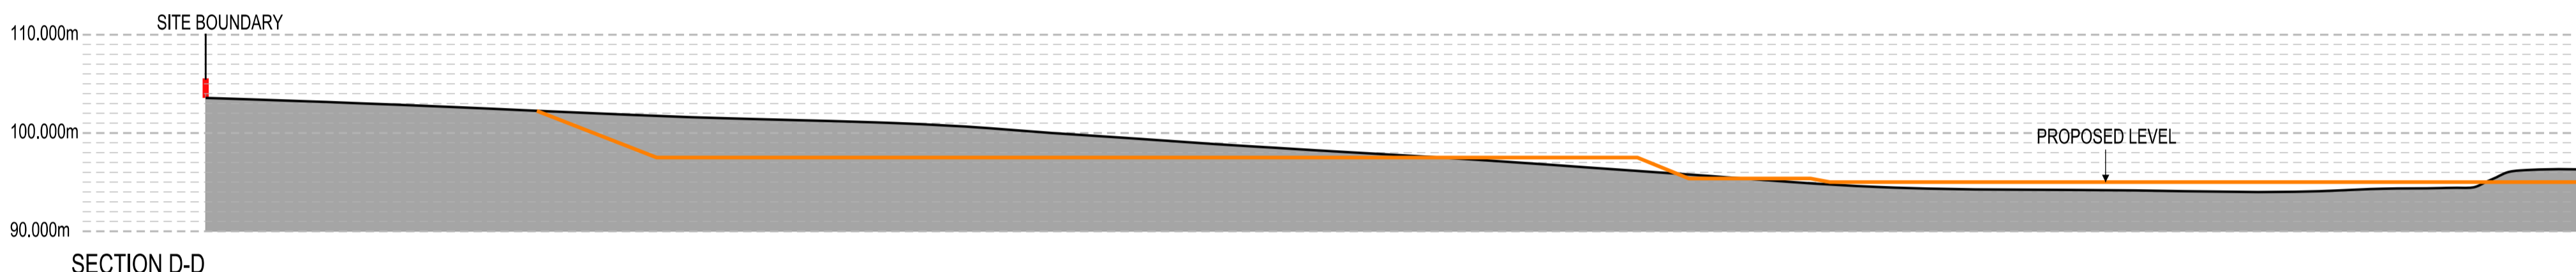
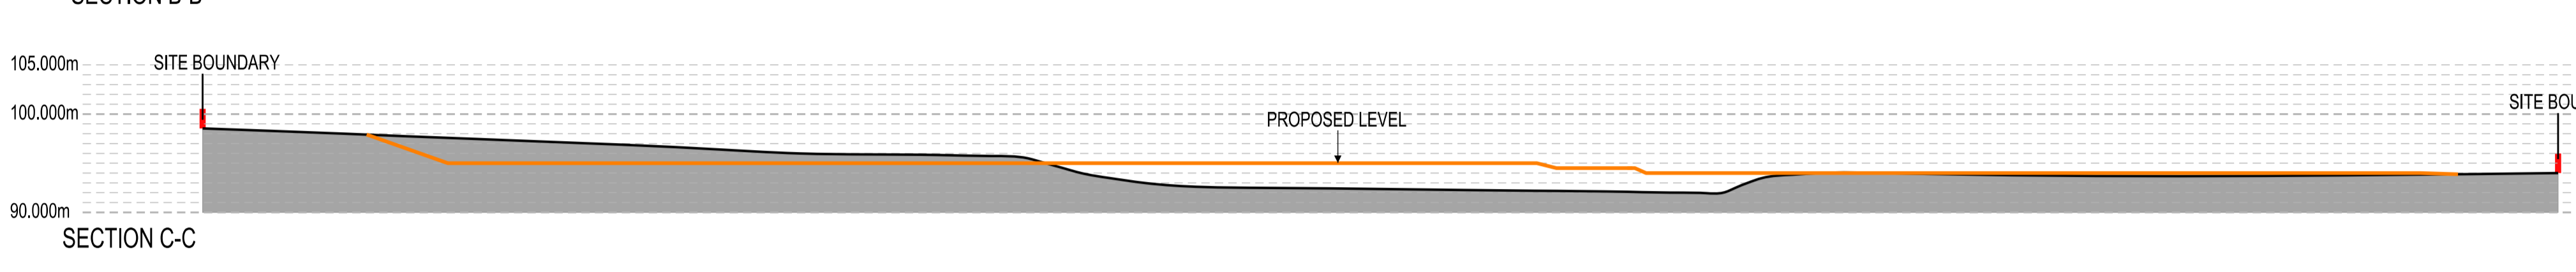
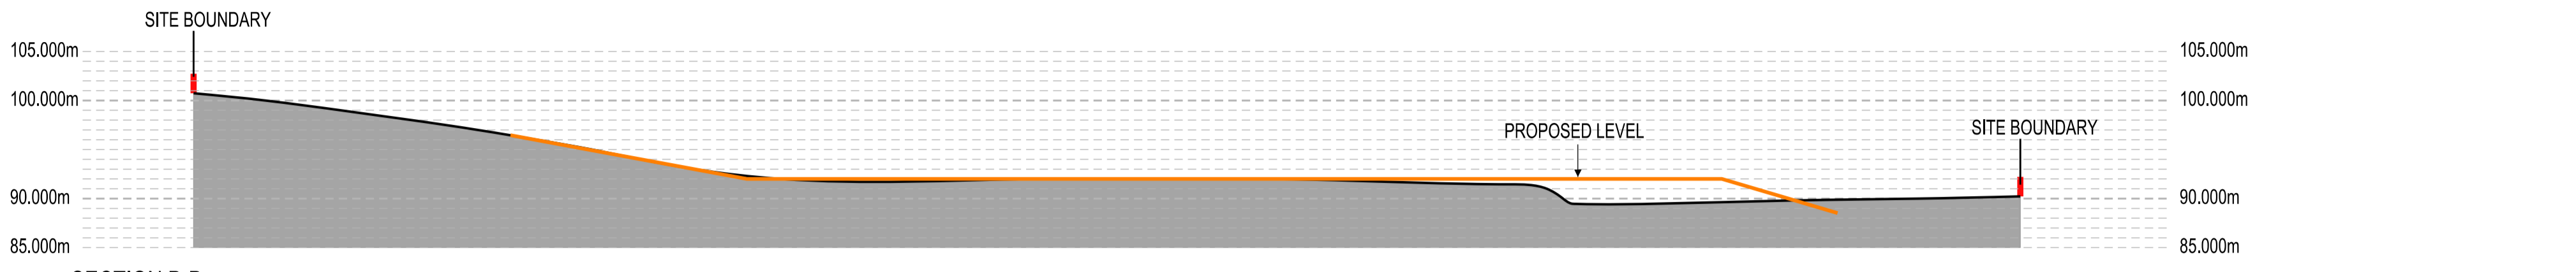
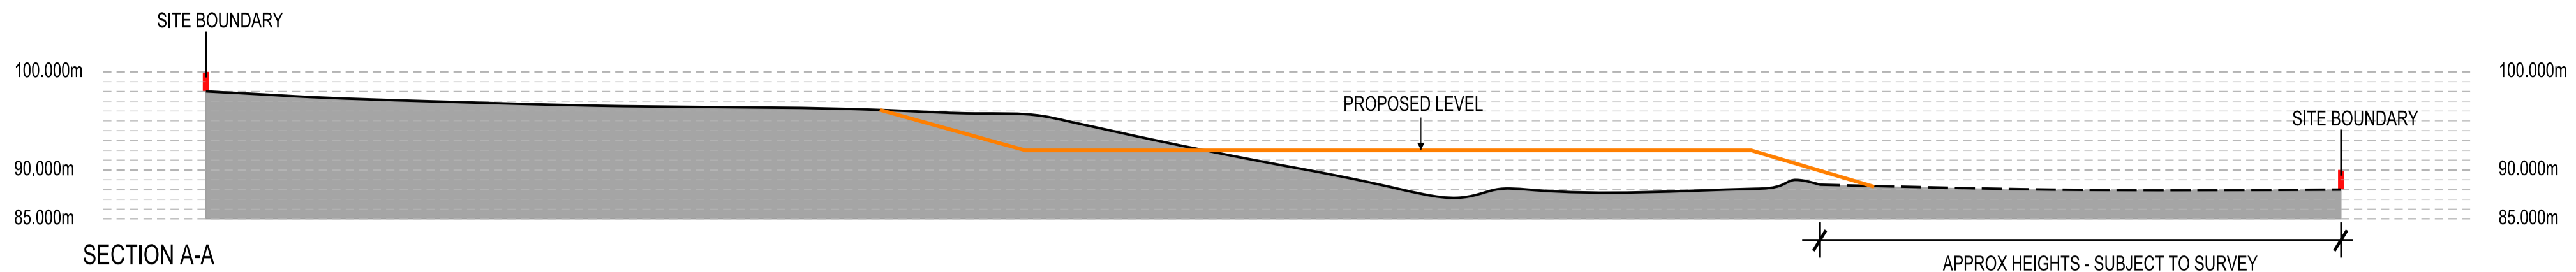


THIS DRAWING IS THE SOLE COPYRIGHT OF KILMARTIN PLOWMAN & PARTNERS LTD AND ANY REPRODUCTION OR TRANSMISSION IN ANY FORM OR BY ANY MEANS WITHOUT THE WRITTEN PERMISSION OF KILMARTIN PLOWMAN & PARTNERS LTD IS STRICTLY PROHIBITED. THE CLIENT SHALL BE RESPONSIBLE FOR THE CLARIFICATION AND CORRECTION OF ANY ERRORS AND OMISSIONS AND SHALL BE RESPONSIBLE FOR OBTAINING ALL NECESSARY CONSENTS AND APPROVALS FROM THE APPROPRIATE AUTHORITIES AND OTHER RELEVANT CONTRACTORS AND PROFESSIONS.

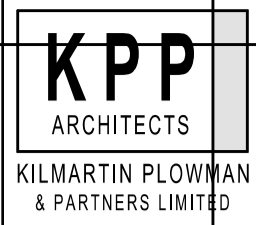

REV	DRAWN	DATE	DESCRIPTION
A	AS	05.07.16	PROPOSED LEVEL INDICATED

KPP ARCHITECTS
KILMARTIN PLOWMAN & PARTNERS LIMITED

- LODGE HOUSE 12 TOWN STREET HORSFORTH LEEDS LS18 4RJ
- T: 0113 239 0460 F: 0113 239 0475
- E: architects@kpp-leeds.co.uk
- W: www.kpp-leeds.co.uk

PROJECT TITLE
FORMER BIERLEY TREATMENT WORKS
CLEAKHEATON
JUNCTION 26 - M62

TITLE
SITE SECTIONS

FILE STATUS	PLANNING	SCALE	1:500 @ A1	DATE	PU
PROJECT	1773-01	DRAWING	211	DATE	APR'14
					A