

North Bierley WWTW
Figure 7.6: Aerial Photograph



North Bierley WWTW
Figure 7.7: Landscape Masterplan




tgp
LANDSCAPE ARCHITECTS

7 The Square, 95 Morrison Street, Glasgow G5 8BE
Tel: 0141 429 2999 - Fax: 0141 429 8248 / 0169
Suite 1, Riverside Centre, Frankland Lane, Durham City DH1 5TA
Tel: 0191 383 9955 Fax: 0191 383 9945
info@tgp.co.uk / www.tgp.co.uk

Project			
NORTH BIERLEY WWTW SITE FOR KEYLAND DEVELOPMENTS			
Title			
LANDSCAPE MASTERPLAN			
Date	Scale	Drawn	Checked
09.05.16	1:1250 @ A1	DR	CD
Job No.	Element	Drawing No.	Issue
D102	EXT	D102.L.106	3
			C

DISCLAIMER:
Do not scale from this drawing.
All dimensions to be verified on site prior to commencement of works.
Drawing to be read in conjunction with related TGP drawings, consultants drawings and any other relevant information.
This drawing is the copyright of TGP Landscape Architects Ltd unless otherwise specified.

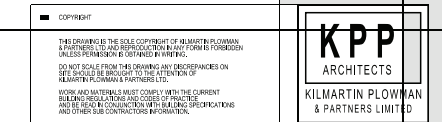

-	-	-	-		
REV	DRAWN	DATE	DESCRIPTION		

 KPP ARCHITECTS KILMARTIN PLOWMAN & PARTNERS LIMITED	■ LODGE HOUSE 12 TOWN STREET HORSFORTH LEEDS LS18 4RJ ■ T: 0113 239 0480 F: 0113 239 0475 ■ E: architects@kpp-leeds.co.uk ■ W: www.kpp-leeds.co.uk	
--	--	--


PROJECT TITLE	FORMER BIERLEY TREATMENT WORKS
NOTE	■ CLECKHEATON JUNCTION 26 - M62 ■ SCHOOL PARKING LAYOUT

STATUS	■ SCHEME	SCALE	■ 1:500 @ A2	DATE	■ AB
FILE	■ P:\PROJECTS\2			DATE	■ DEC 15
PROJECT	- 1773-01	DRAWING	- 203	SUBJECT	- -

SUBJECT TO SURVEY

North Bierley WWTW

Figure 7.9: Zone of Theoretical Visibility- Commercial Development

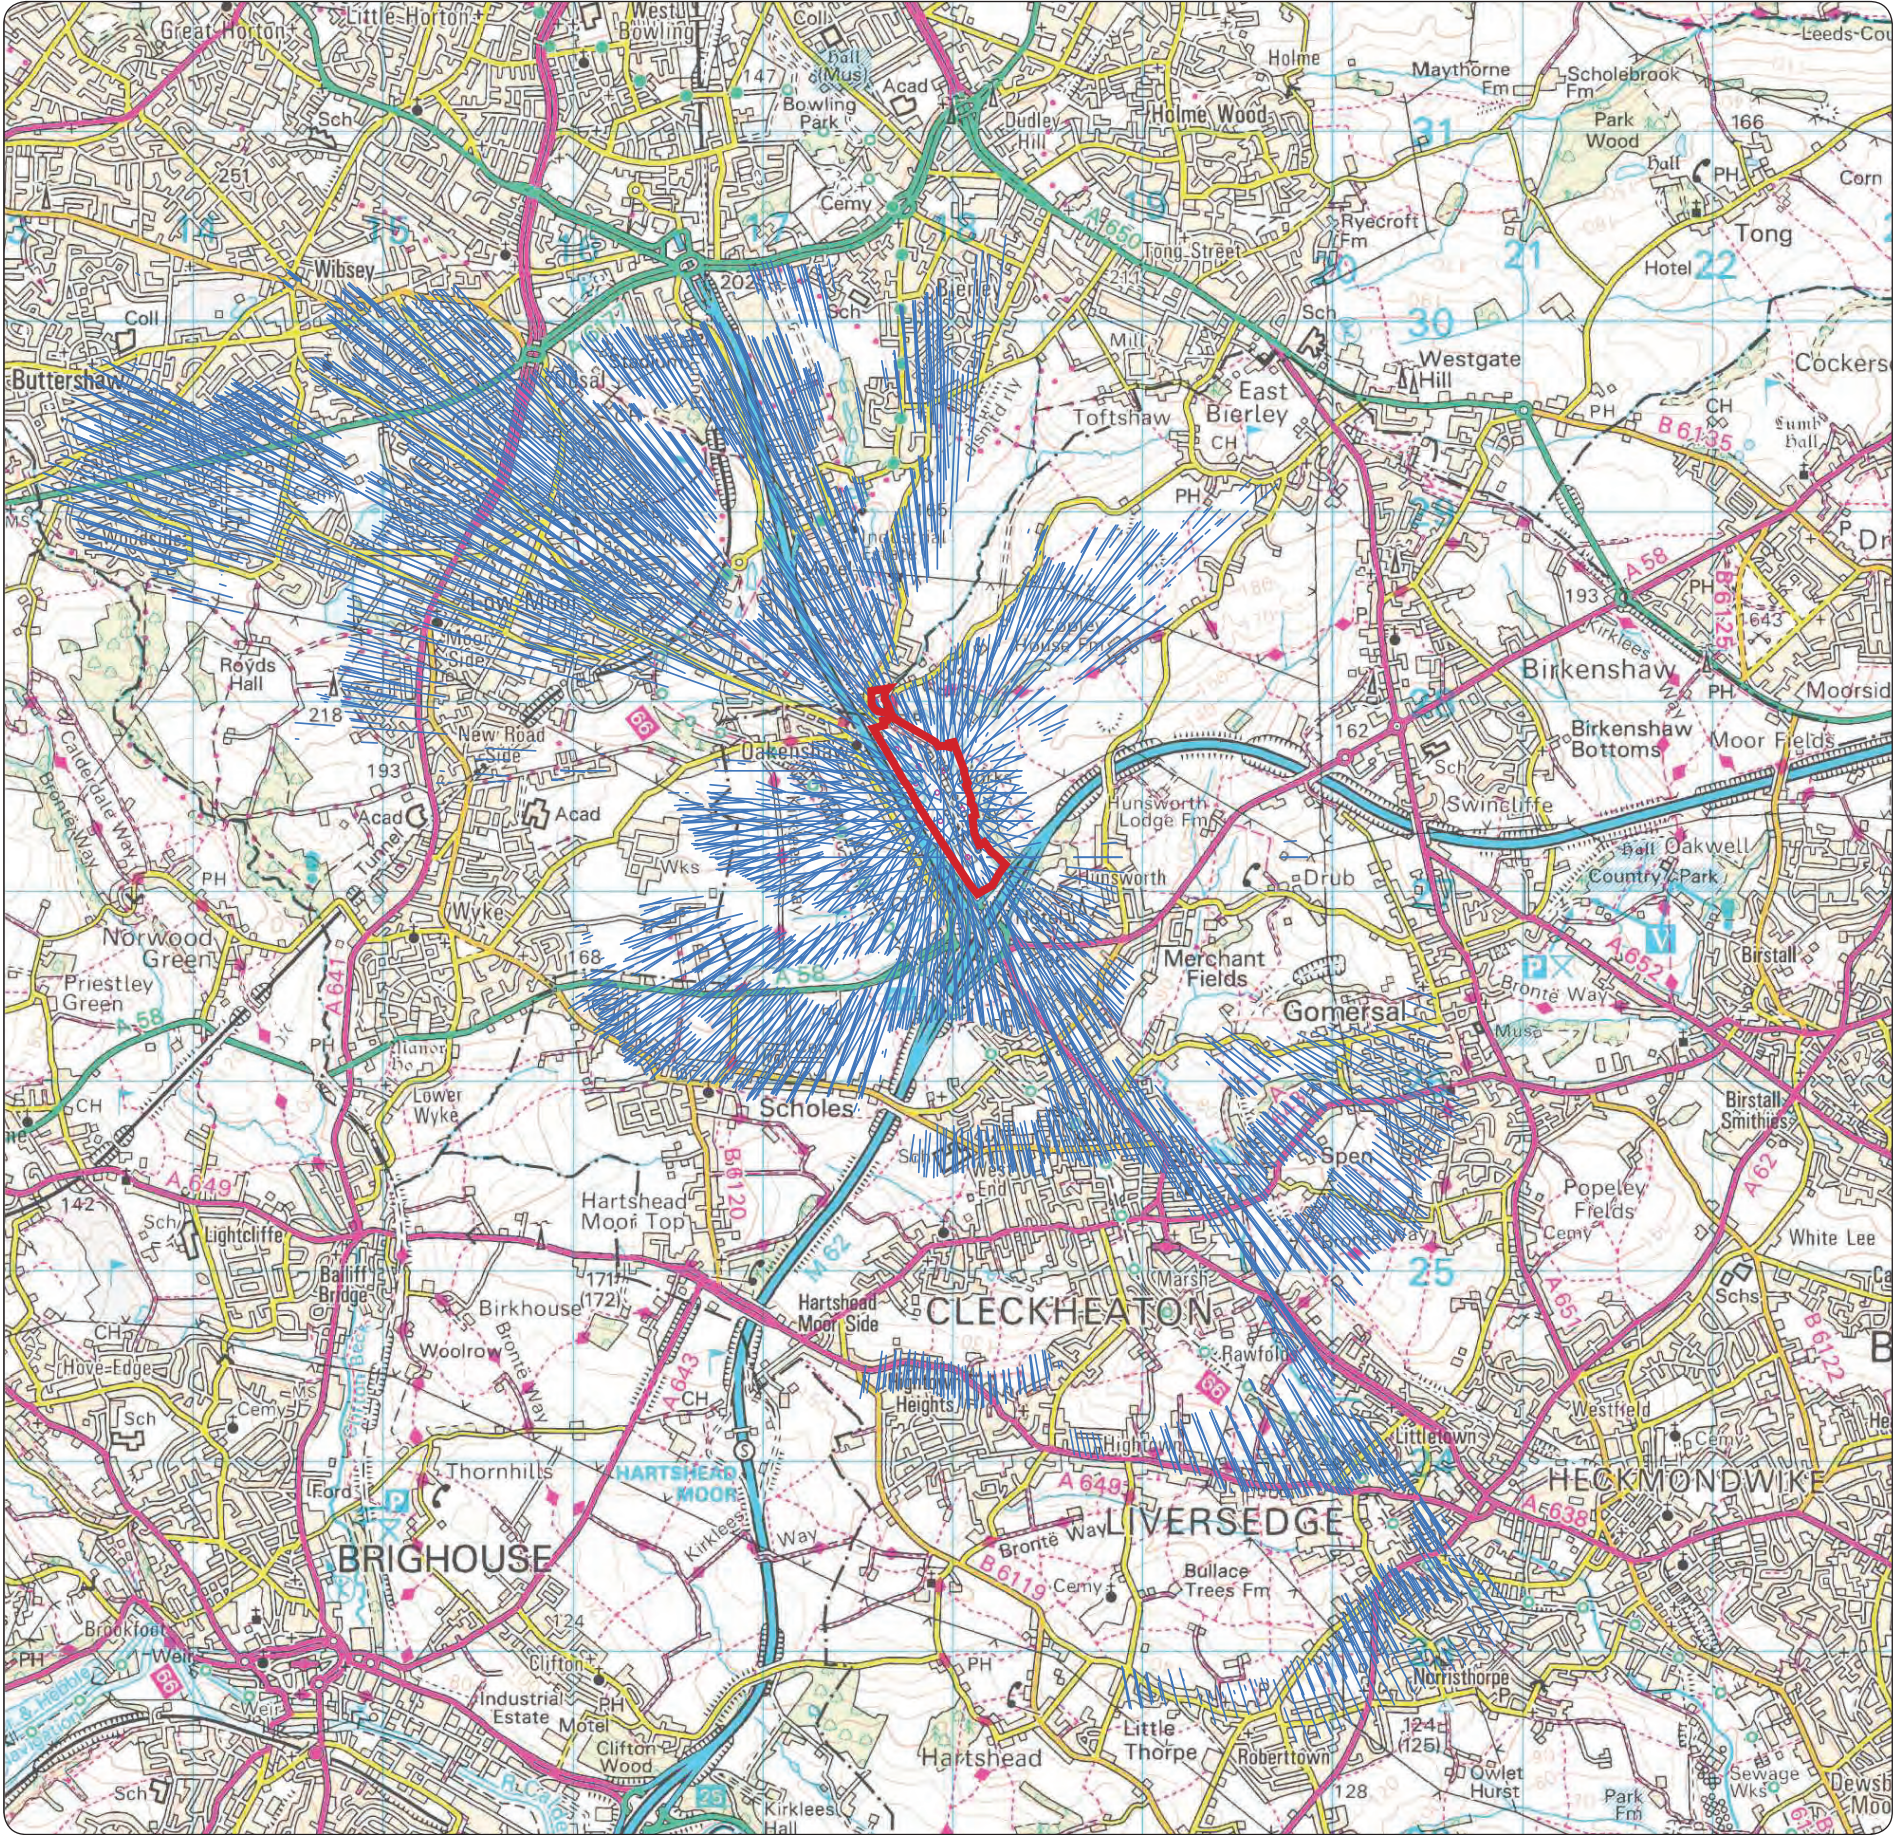

KEY



Site Location



Zone of Theoretical Visibility



North Bierley WWTW

Figure 7.10: Zone of Theoretical Visibility- Housing Development

