
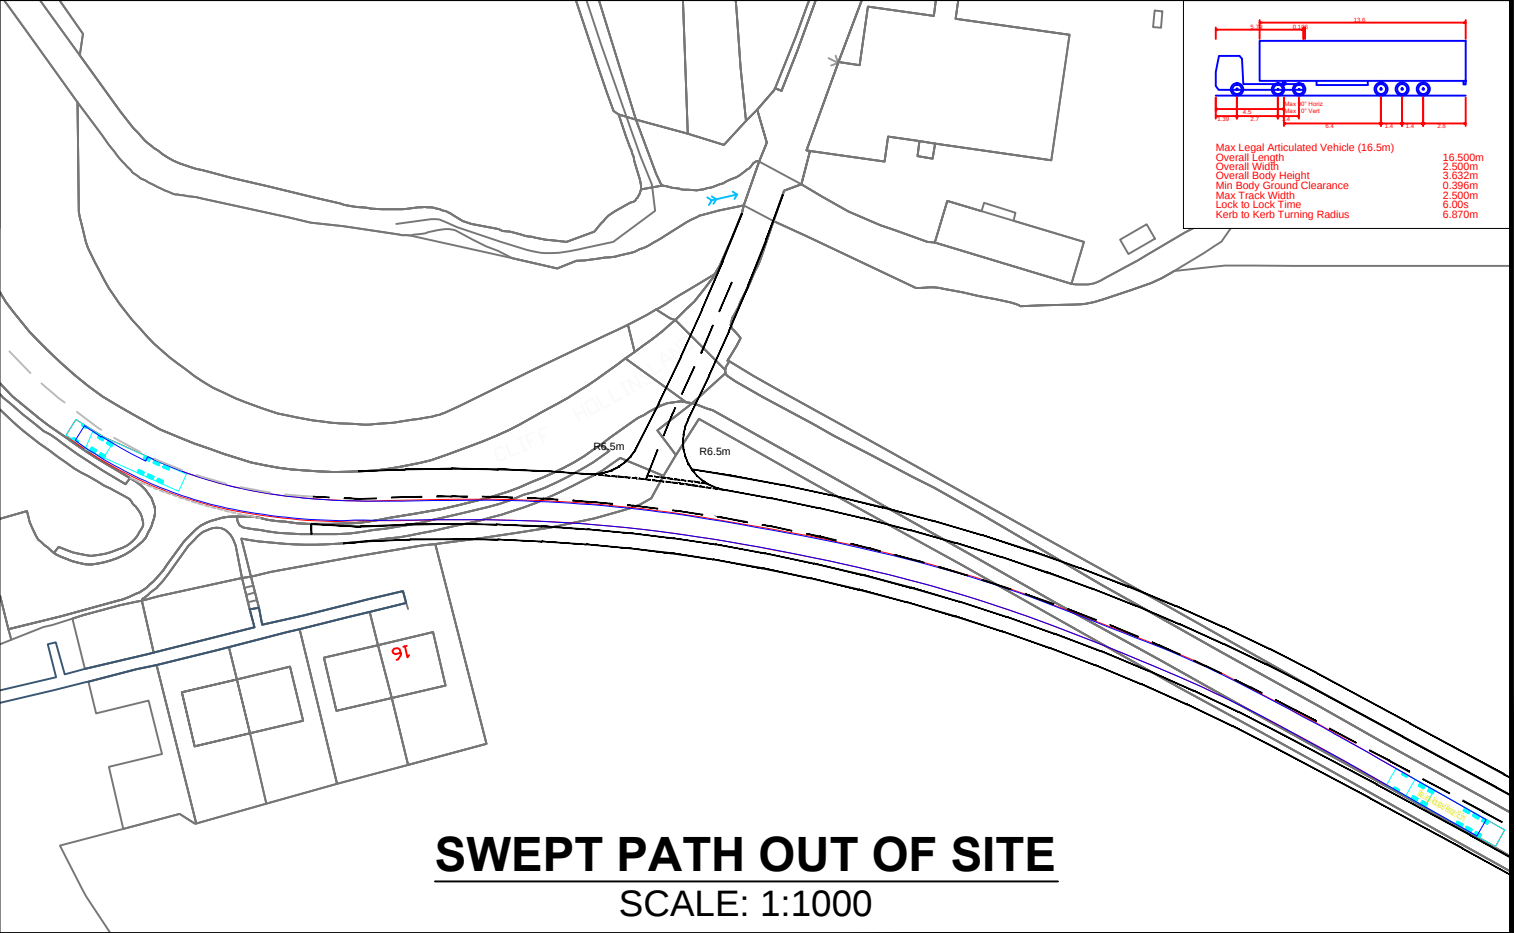
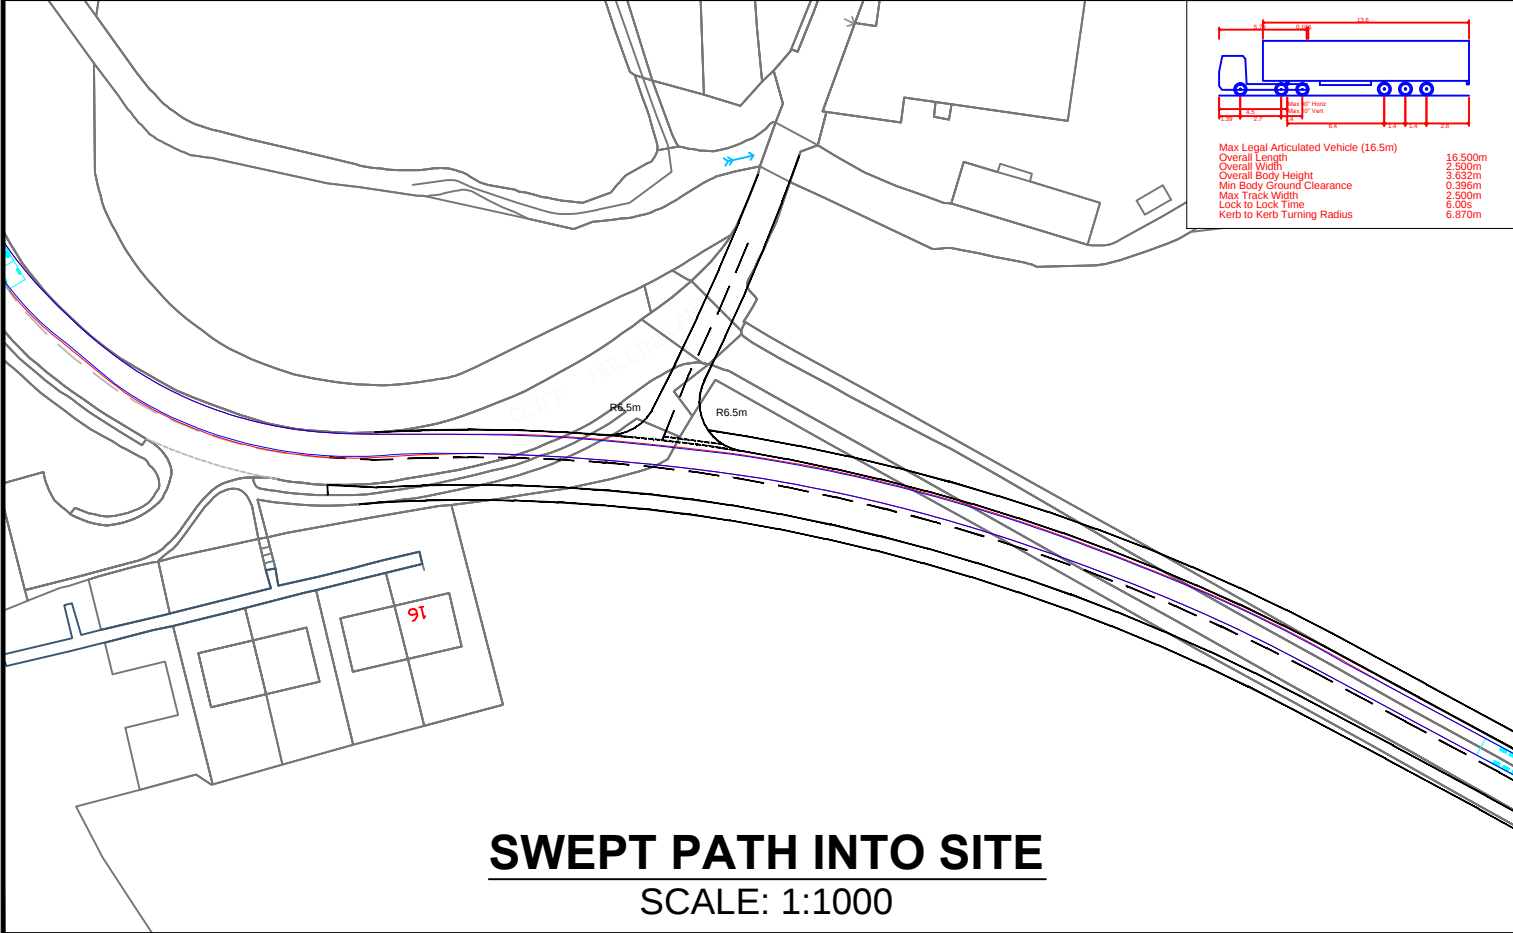


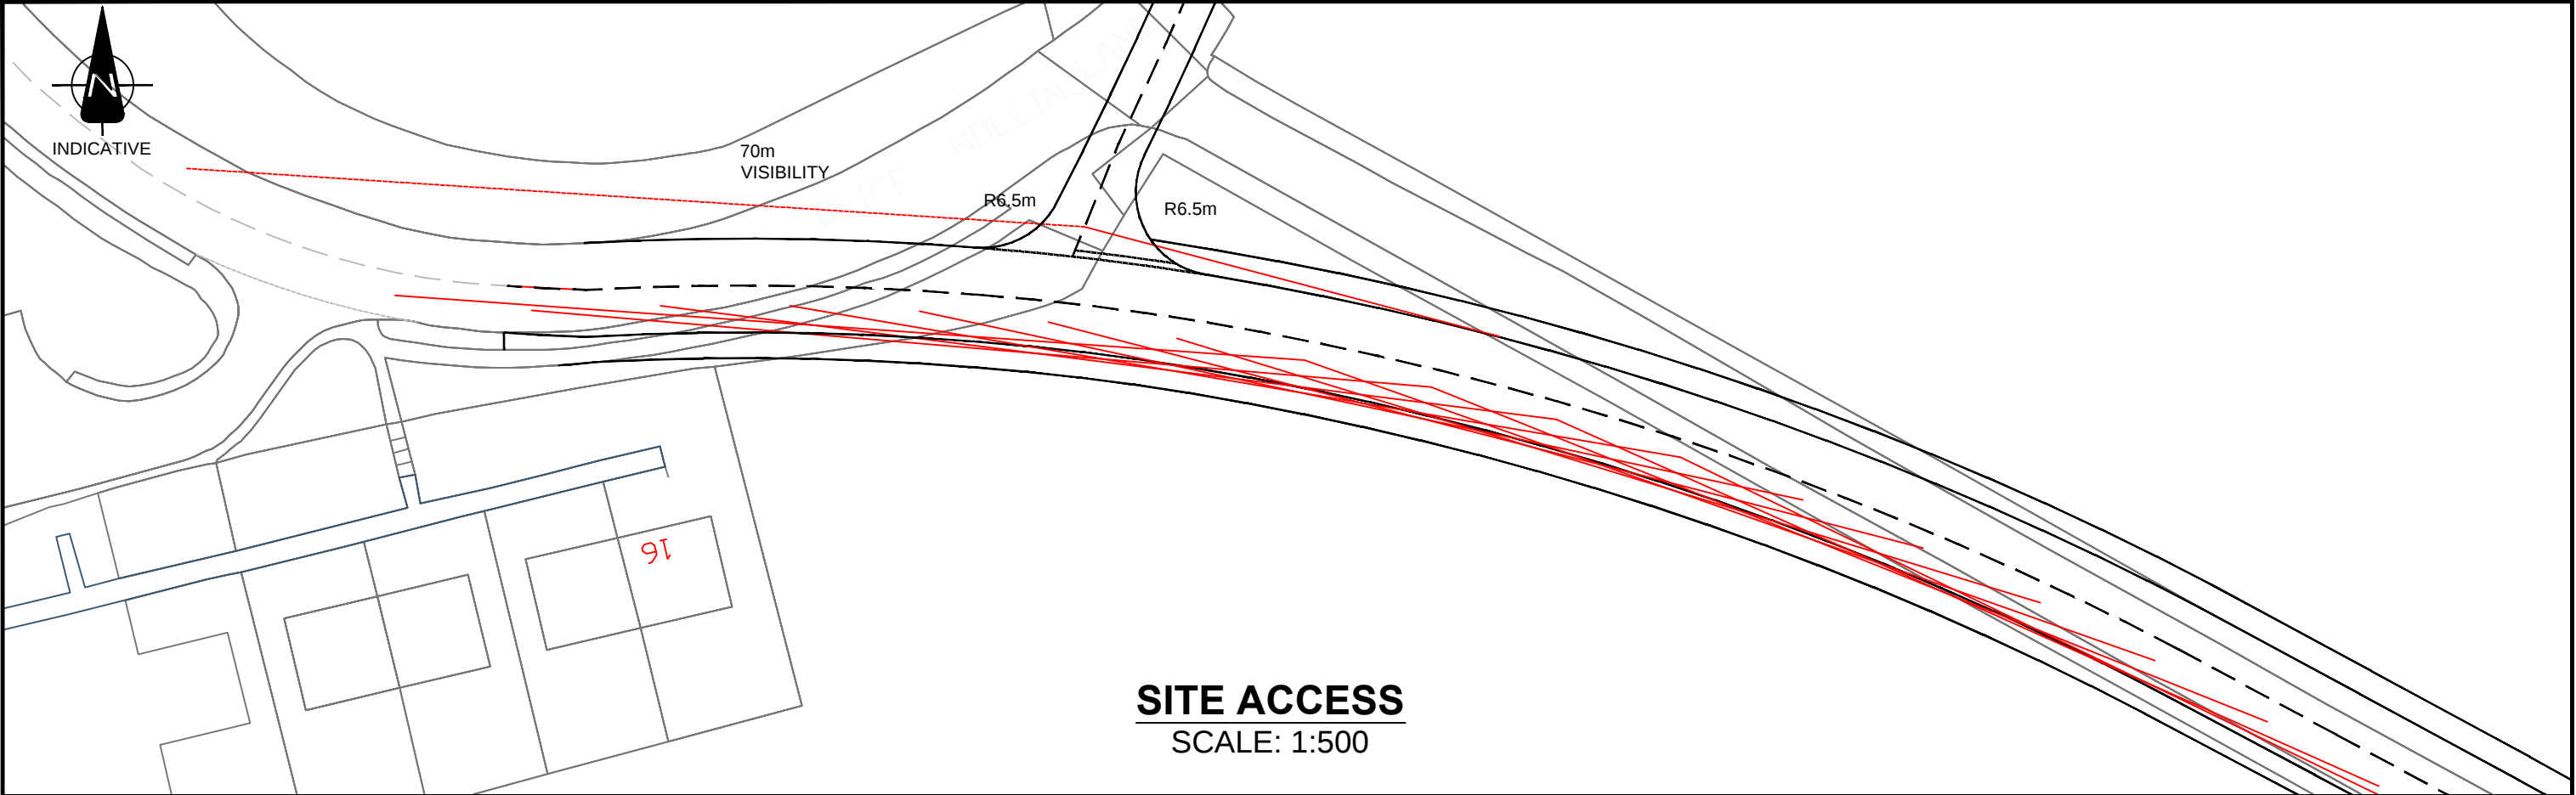

Client: KEYLAND DEVELOPMENT LTD	Title: SITE ACCESS JUNCTION AND MAX ARTICULATED VEHICLE SWEPT PATH ANALYSIS	 5th Floor, 2 City Walk LEEDS, LS11 9AR Tel: +44 (0) 113 391 6800 Fax: +44 (0) 113 391 6899 www.aecom.com	Design: DF		CAD: DF			
			Chk'd: CM		App'd: SM			
Date: 19/04/2016			Scale: 1:500@A3					
Project: NORTH BIERLEY			No. 60345322-001				Rev: --	
							A3	