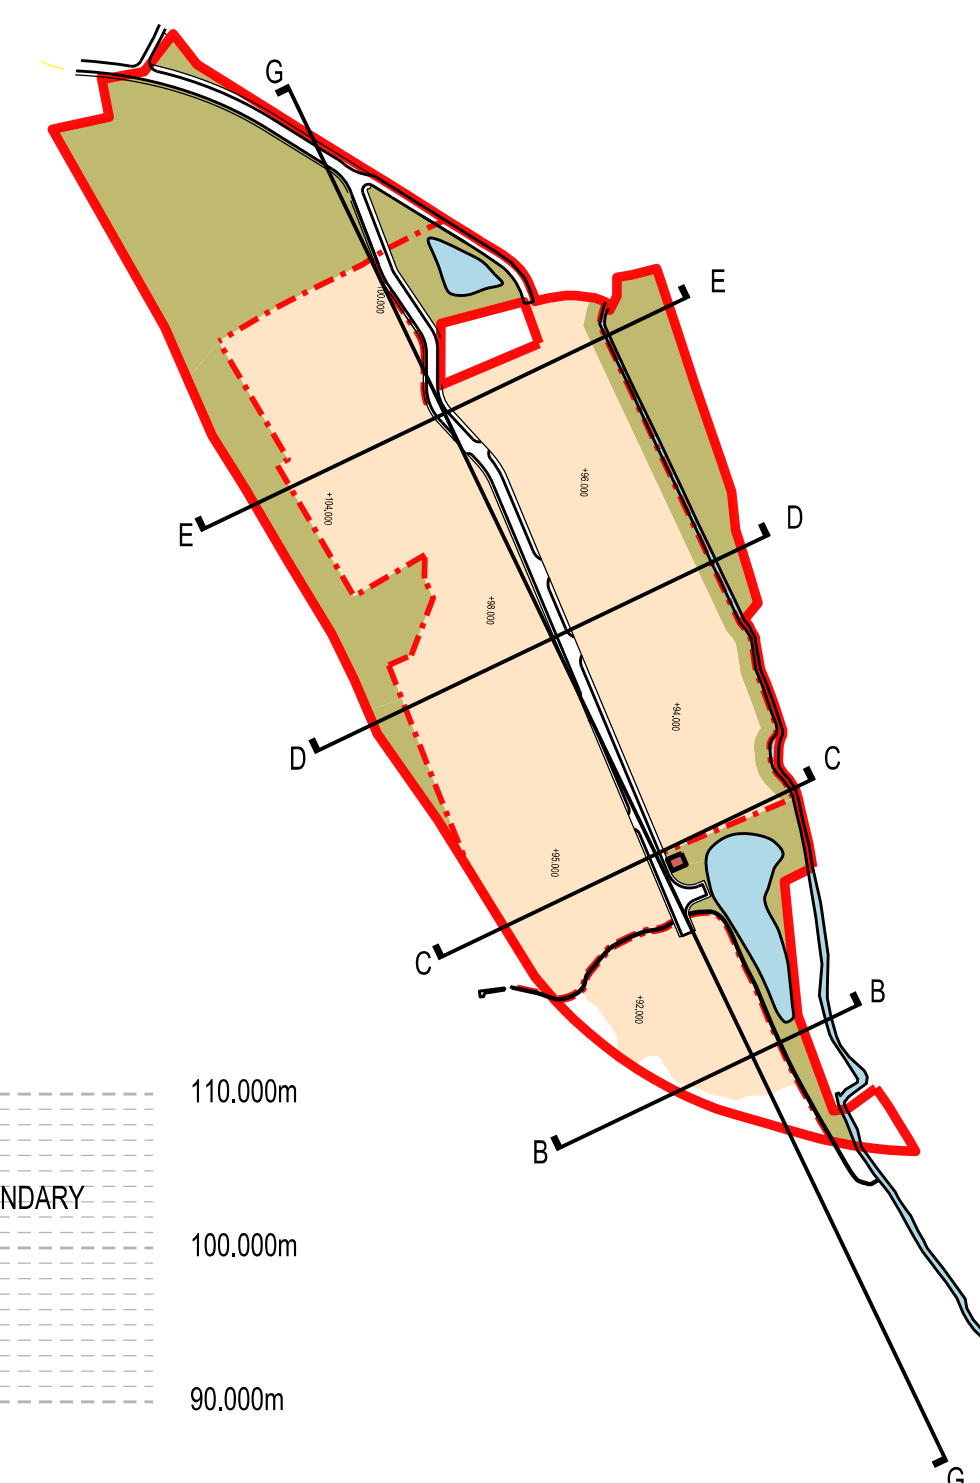


STATUS	■ PLANNING	SCALE	■ 1:500	@ A1	DRAWN	■ PU
FILE	■ P:\PROJECTS\21				DATE	■ APR'14
PROJECT	■ 1773-01	DWING	■ 211		REVISION	■ B