


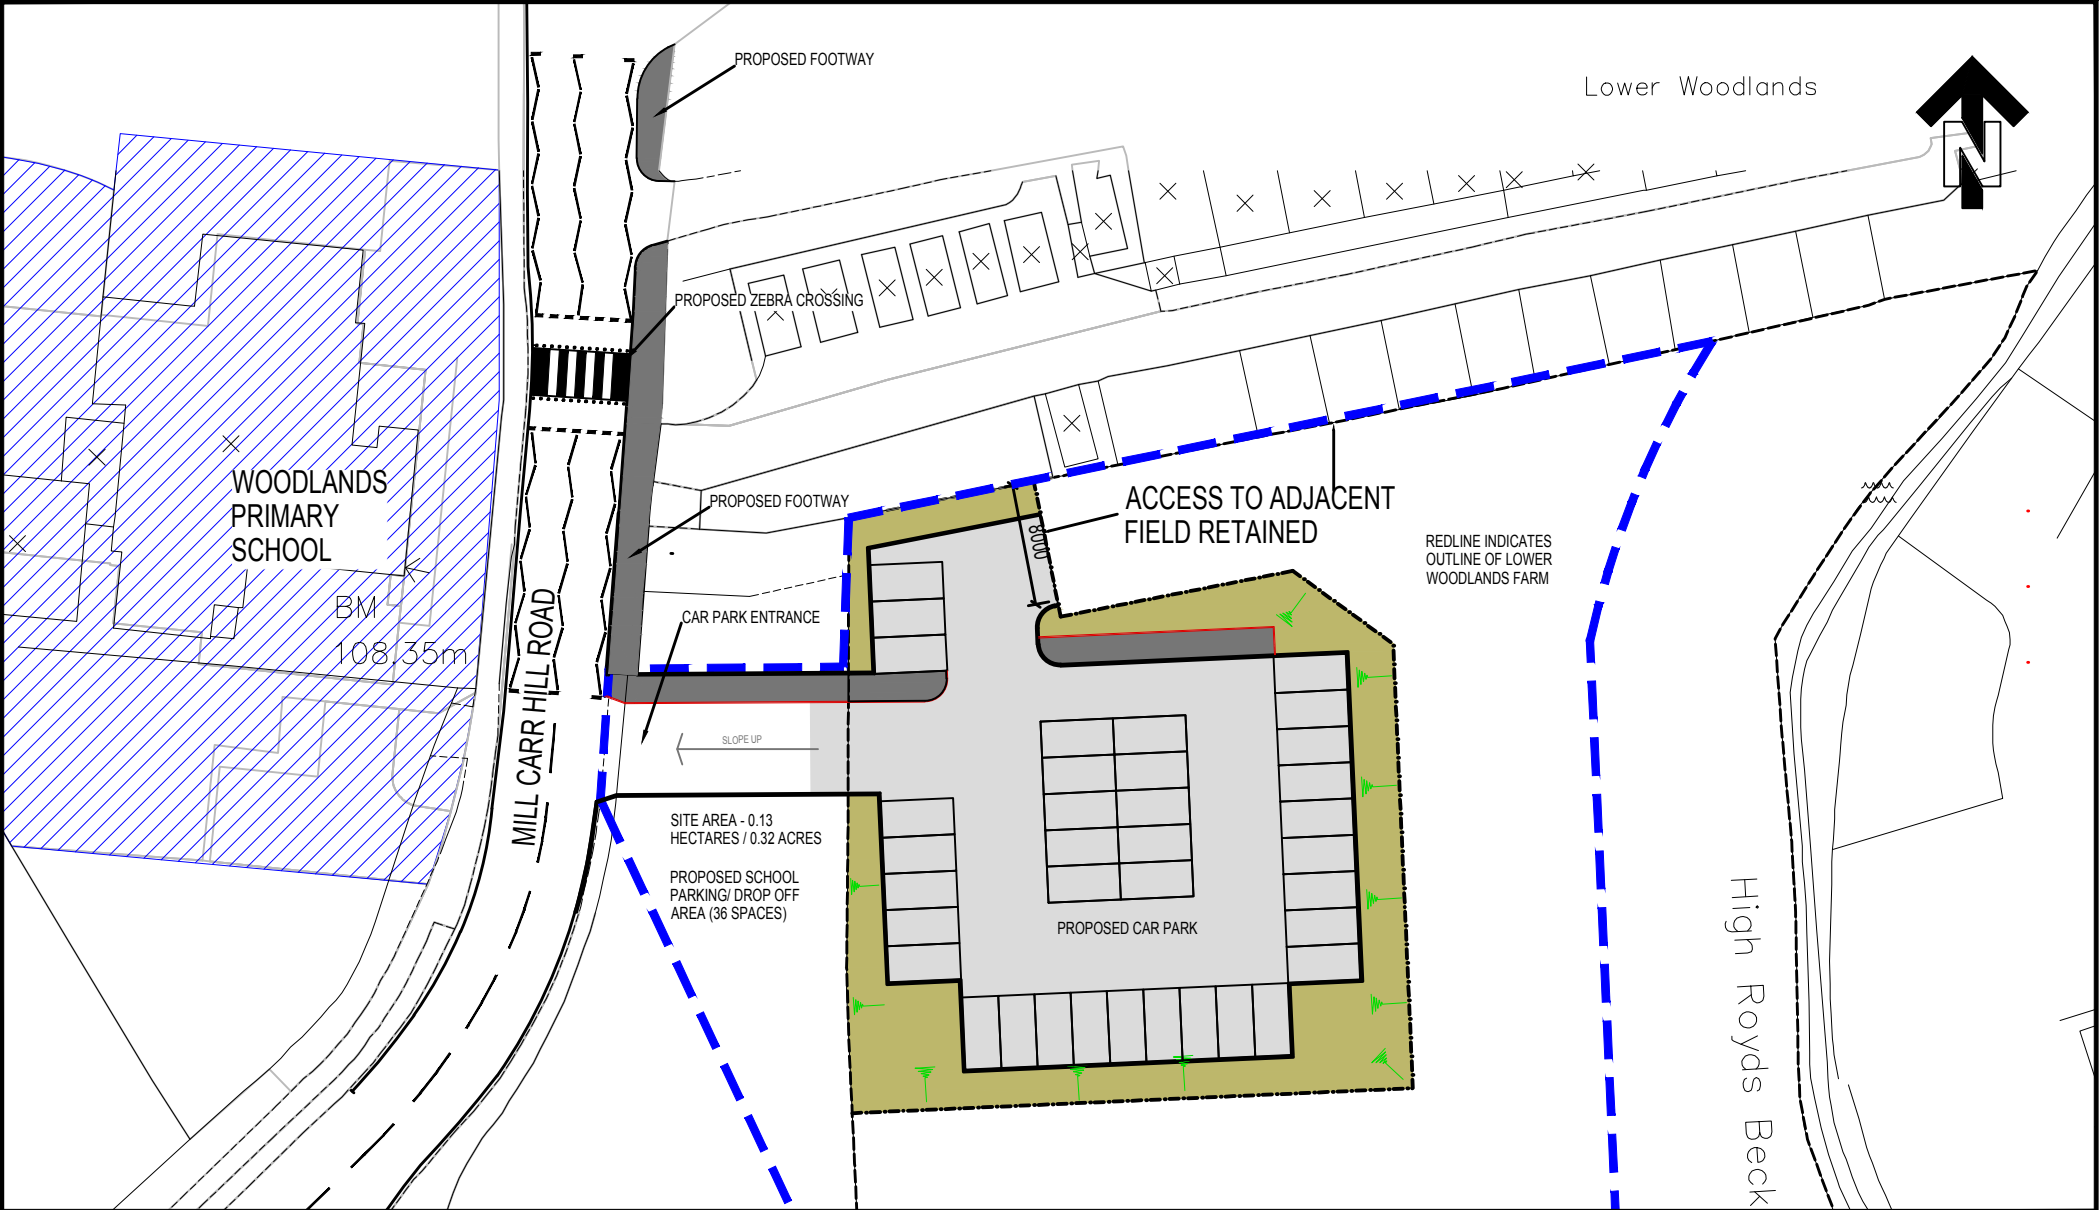

|                                            |  |                                                                          |                                                                                       |                                           |  |                                                                         |  |    |                         |    |
|--------------------------------------------|--|--------------------------------------------------------------------------|---------------------------------------------------------------------------------------|-------------------------------------------|--|-------------------------------------------------------------------------|--|----|-------------------------|----|
| Client:<br>KEYLAND DEVELOPMENTS<br>LIMITED |  | Title:<br><br>PROPOSED CAR PARKING<br>LEVELS AND EXTENT<br>OF EMBANKMENT |  | Design: KM                                |  | CAD: KM                                                                 |  | cm |                         |    |
| Project:<br><br>NORTH BIERLEY              |  |                                                                          |                                                                                       | Chk'd: JP                                 |  | App'd: SP                                                               |  |    |                         |    |
|                                            |  |                                                                          |                                                                                       | Date: 19/01/2018                          |  | Scale: 1:500                                                            |  |    |                         |    |
|                                            |  |                                                                          |                                                                                       | 5th Floor, 2 City Walk<br>LEEDS, LS11 9AR |  | Tel: +44 (0) 113 391 6800<br>Fax: +44 (0) 113 391 6899<br>www.aecom.com |  |    | No. 60221630-M003-P-004 |    |
|                                            |  |                                                                          |                                                                                       |                                           |  |                                                                         |  |    |                         | A4 |

5th Floor, 2 City Walk  
LEEDS, LS11 9AR

Tel: +44 (0) 113 391 6800  
Fax: +44 (0) 113 391 6899  
www.aecom.com