


Slug and Lettuce, 40-44 King Street, Huddersfield, HD1 2QT.

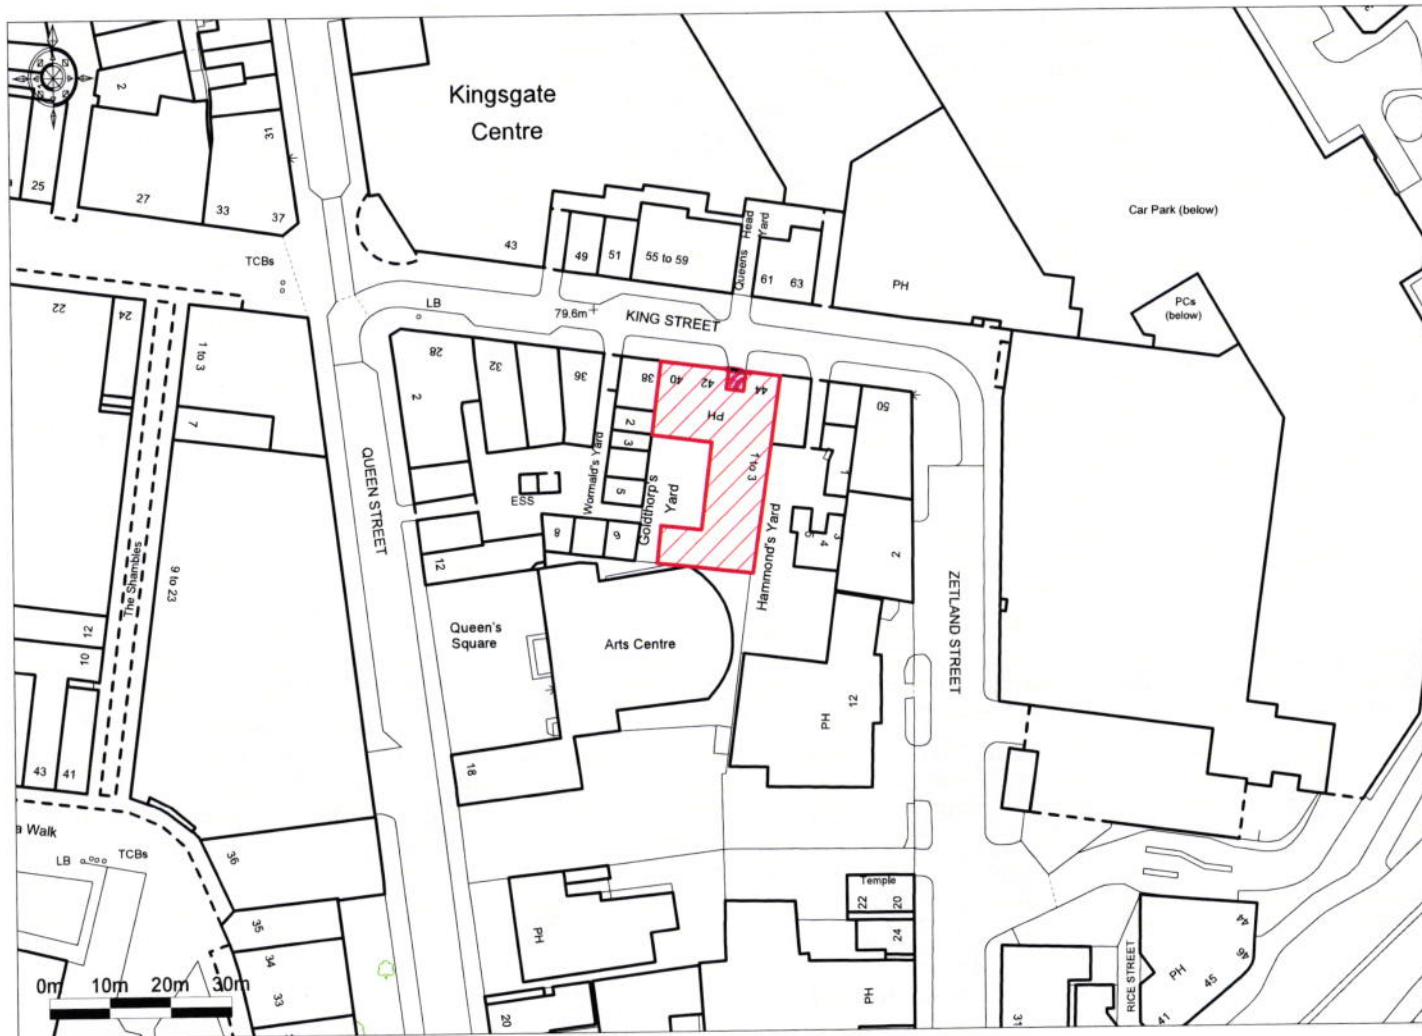

Ordnance Survey © Crown Copyright 2015 All rights reserved. Licence number 100022432. Plotted Scale - 1:1250



Plan No: SLHNL280415
Original Paper Size: A4