

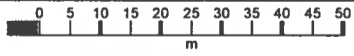


LOCATION PLAN 1:1250

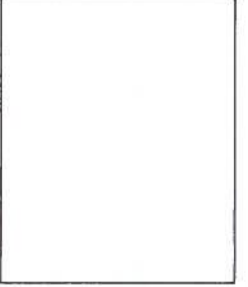

OS MasterMap 1250/2500/10000
 scale
 11 July 2016, ID: BW1-00544231
 maps.blackwell.co.uk
 1:1250 scale print at A3. Centre:
 419610 E, 428281 N
 ©Crown Copyright and database
 rights 2016 OS 100019980

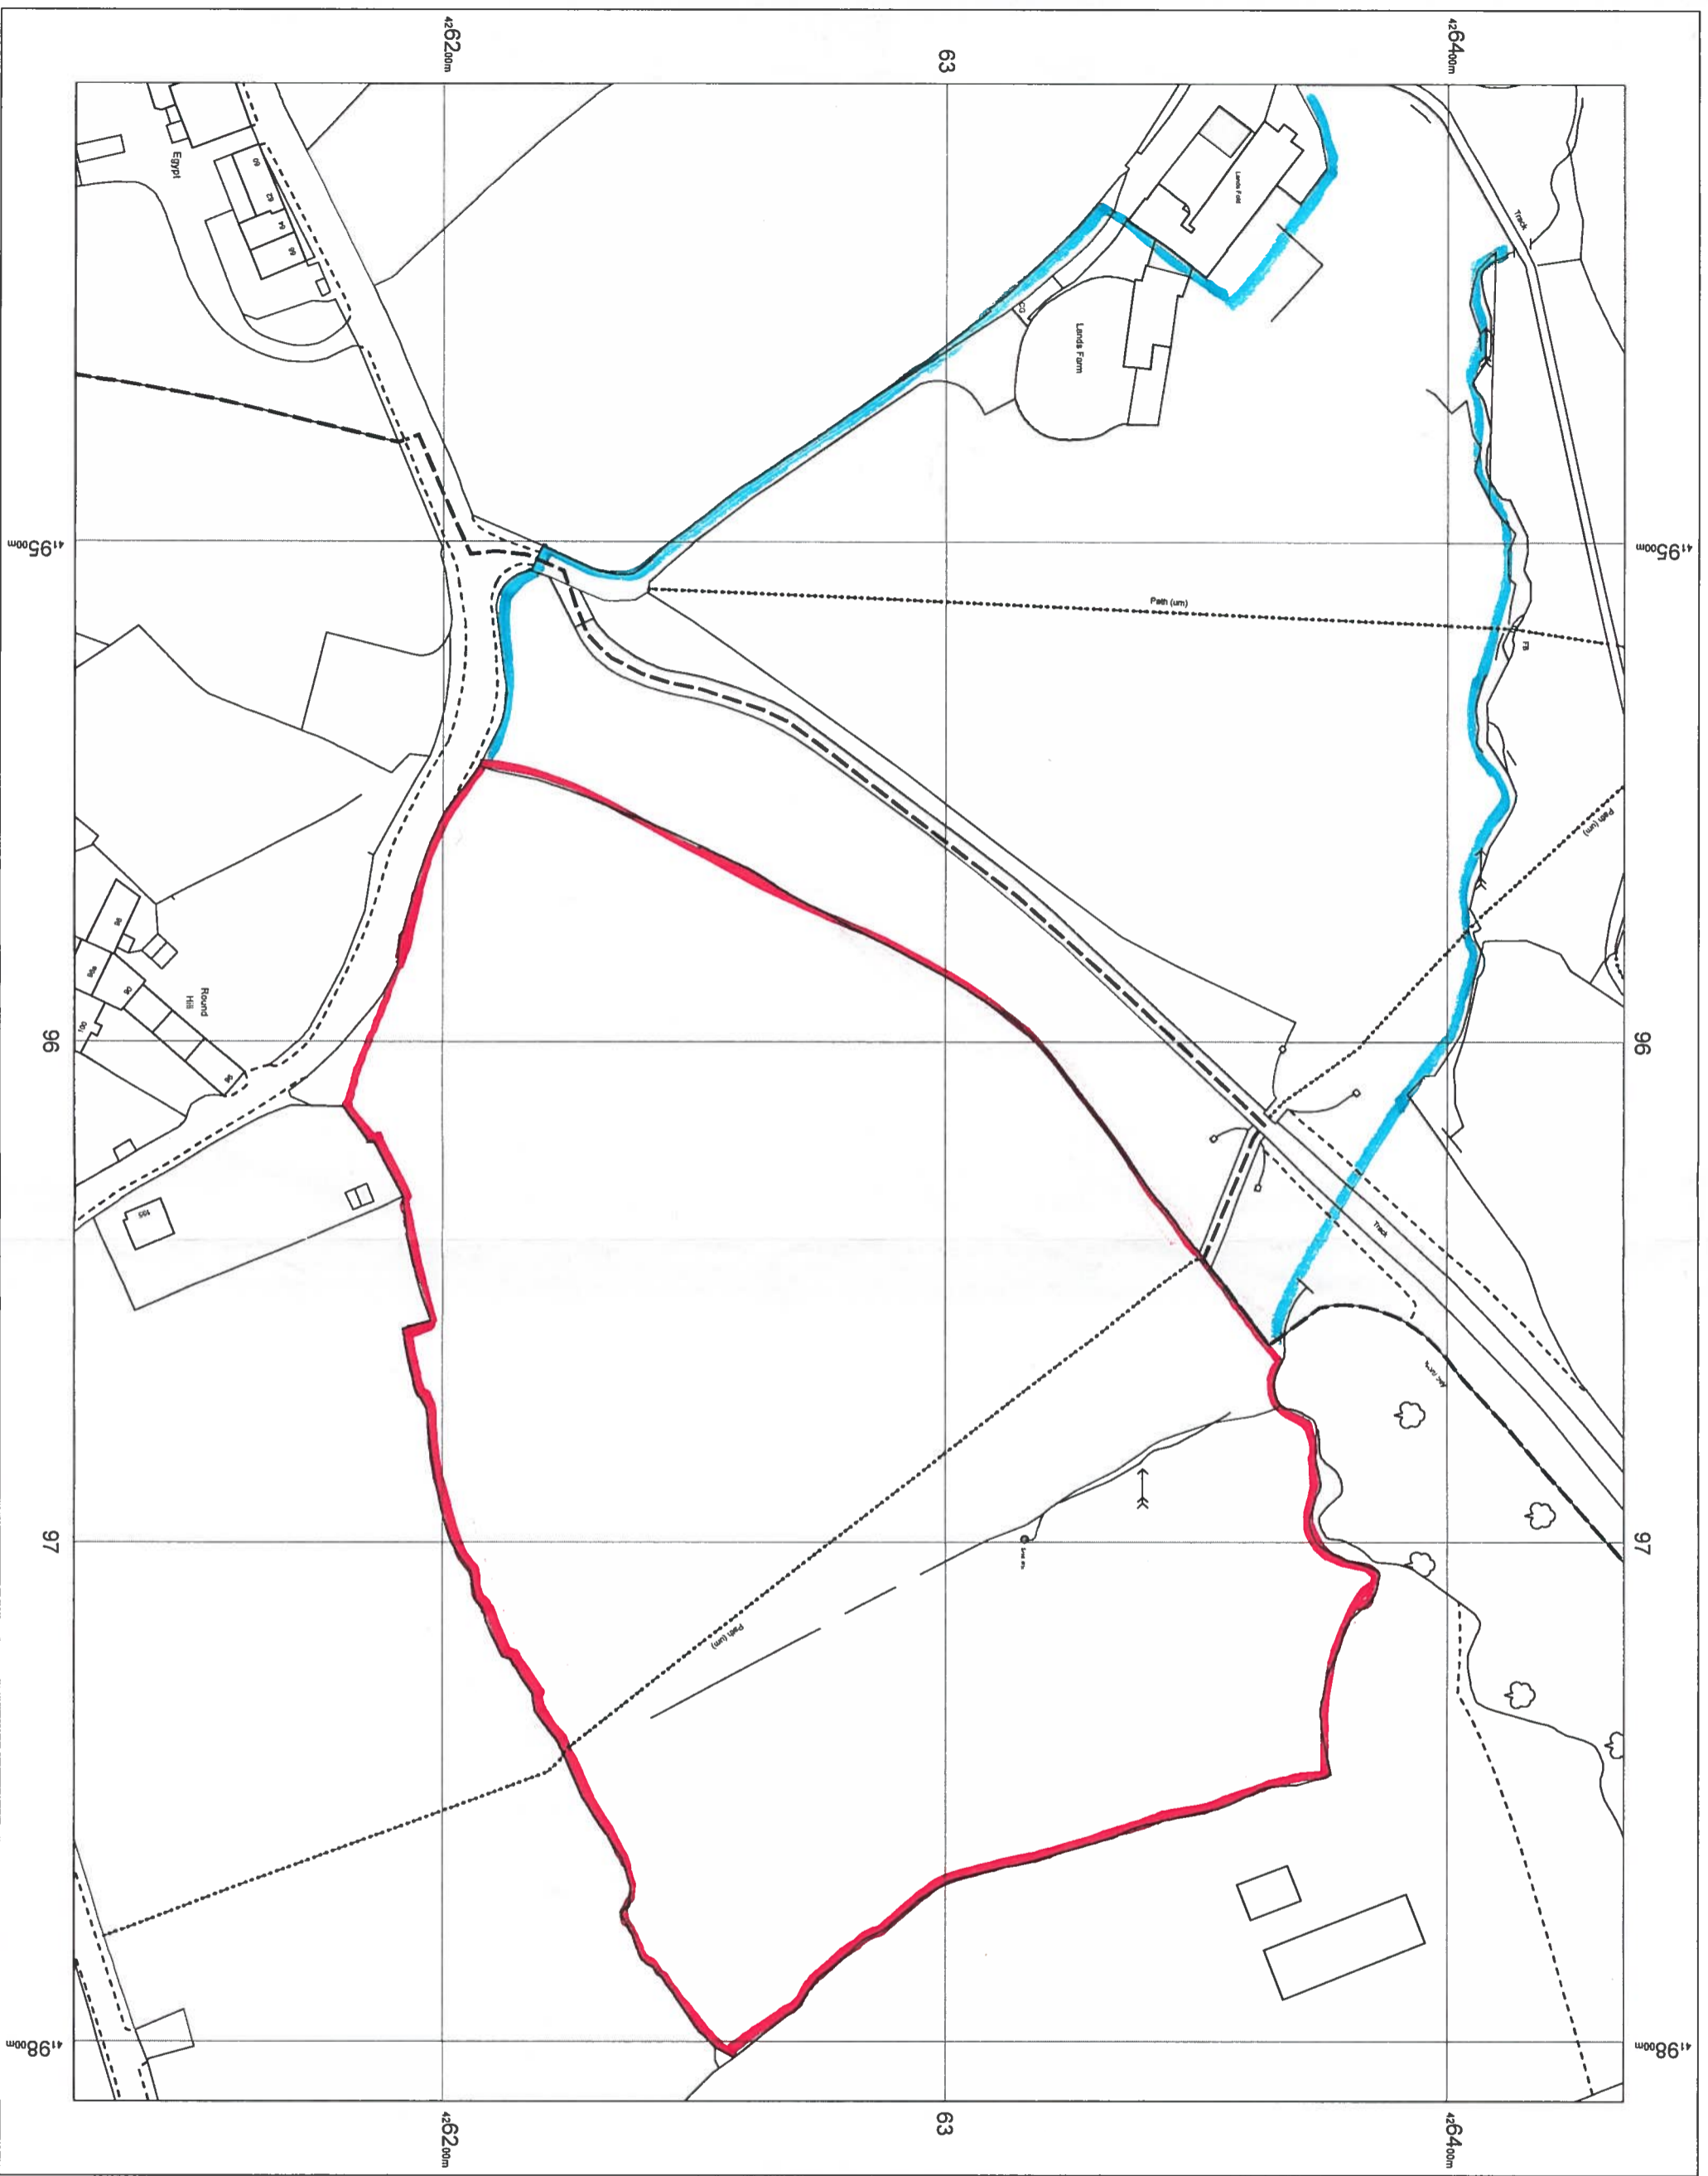

BLACKWELL'S
 www.blackwellmapping.co.uk
 TEL: 0113 245 2823
 comments@maps.blackwell.co.uk