




Projected sign - 1 off

Scale 1:10

Hanging sign is a flat cut piece of 8mm aluminium which is finished black. Built-up 1.2mm descaled stainless steel ovals are finished satin purple RAL 320/20/05 and are fixed to the black panel faces. Flat cut 9mm white Trovidur letters are fixed to the faces of the purple ovals. Sign hangs from swing blocks welded to a black steel projecting arm. Externally illuminated by two black steel troughs which are fitted with white LEDs.

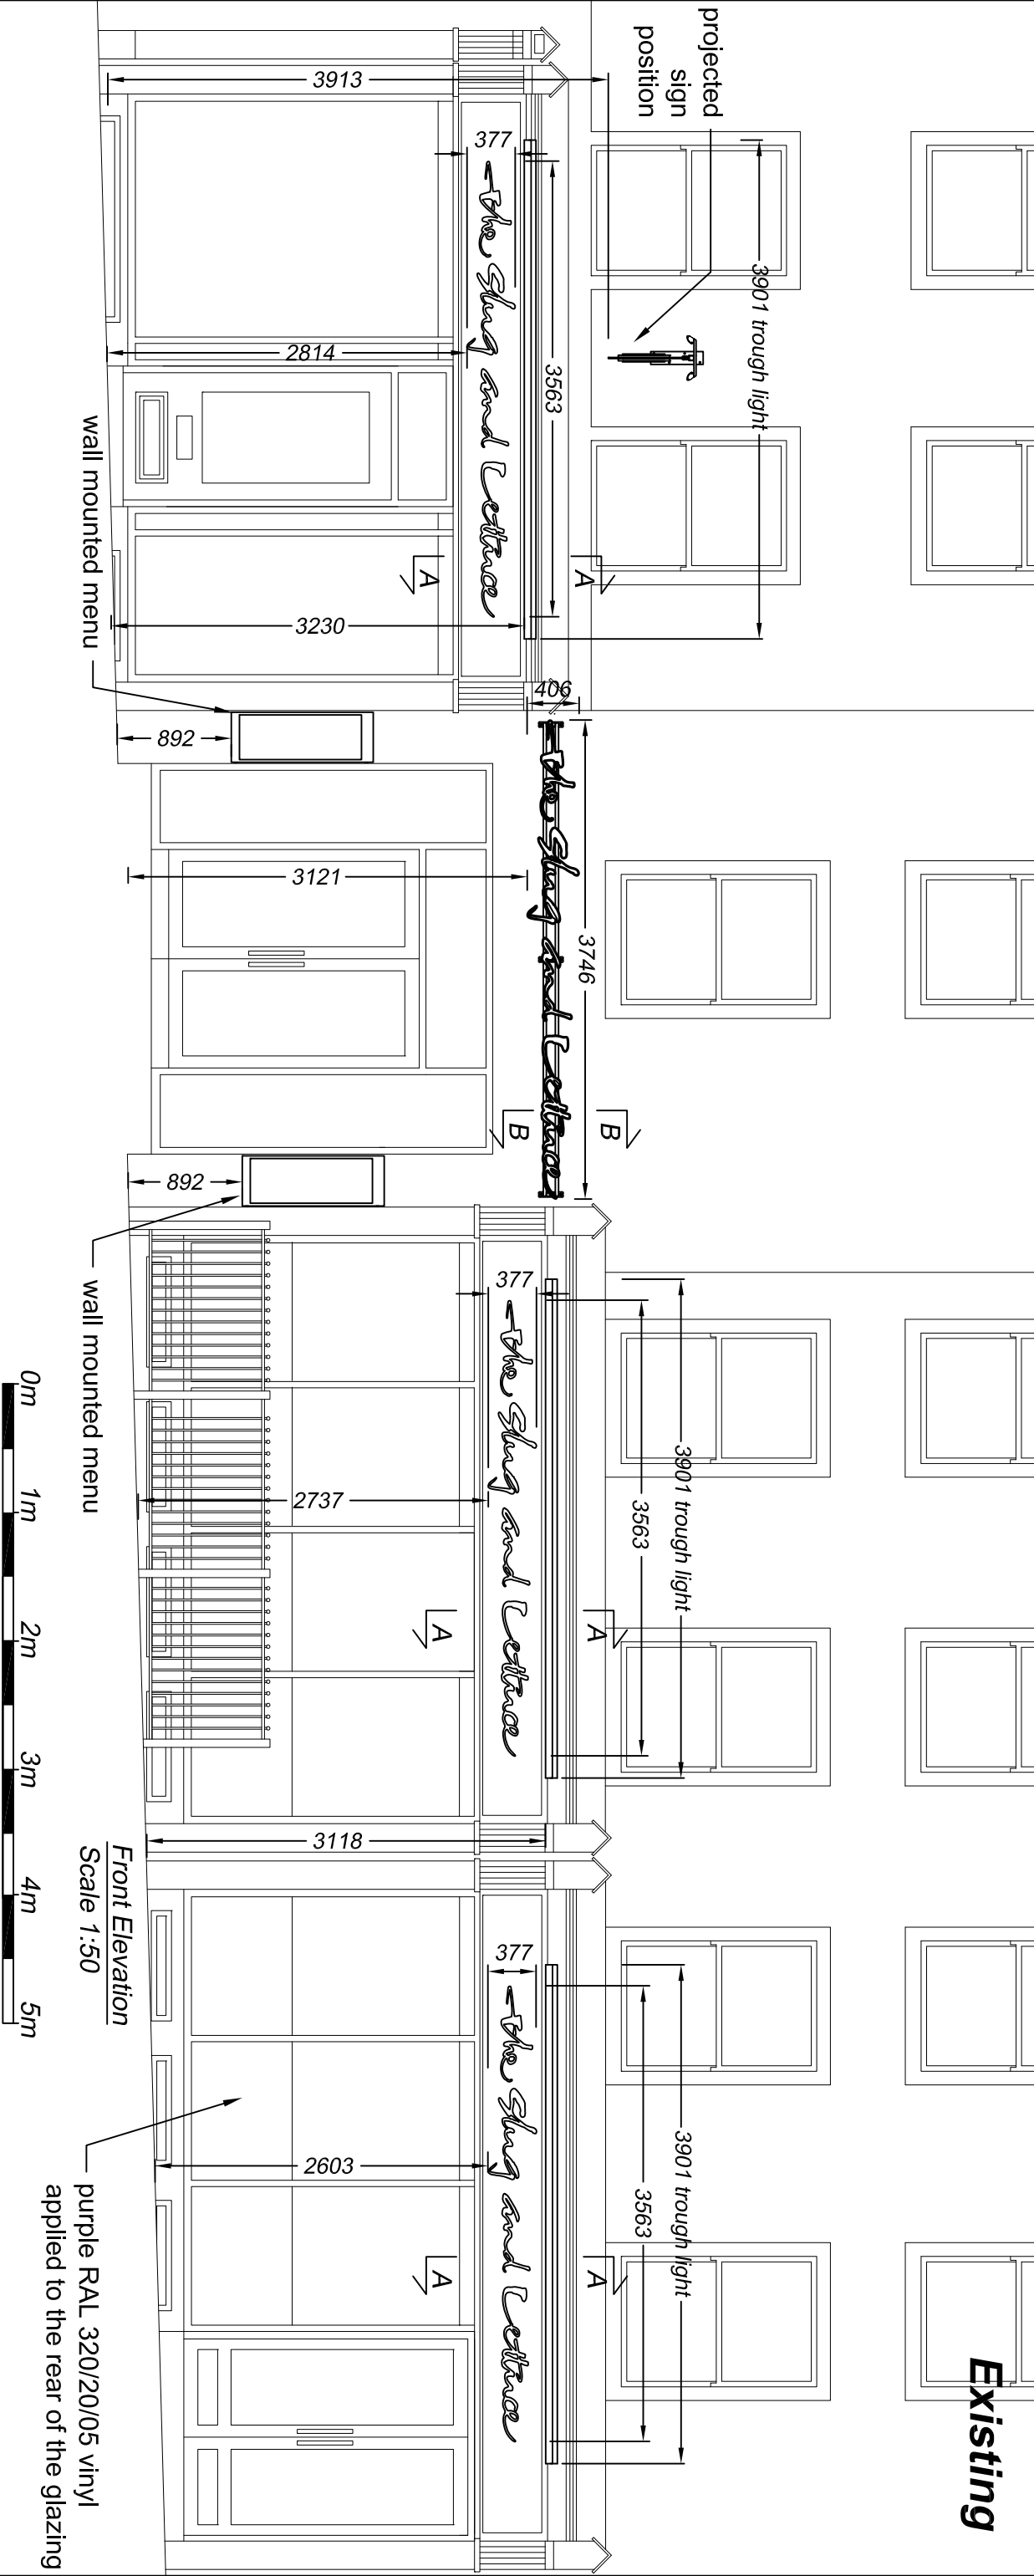

Technical Signs
Floor 1 - Unit 3
Hille Business Centre
132 St Albans Road
Watford, Herts, WD24 4AE
Tel: 01923 811999
Fax: 01923 811998
E-mail: info@technicalsigns.co.uk

Client: Slug & Lettuce		Job No	
Address/job details		Existing Signage	
40-44 King St Huddersfield HD1 2QT			
Drawn by	Date		
DN	04/07/16		
Scale	As specified (A3)	Drawing No	Rev
		554677-1	