
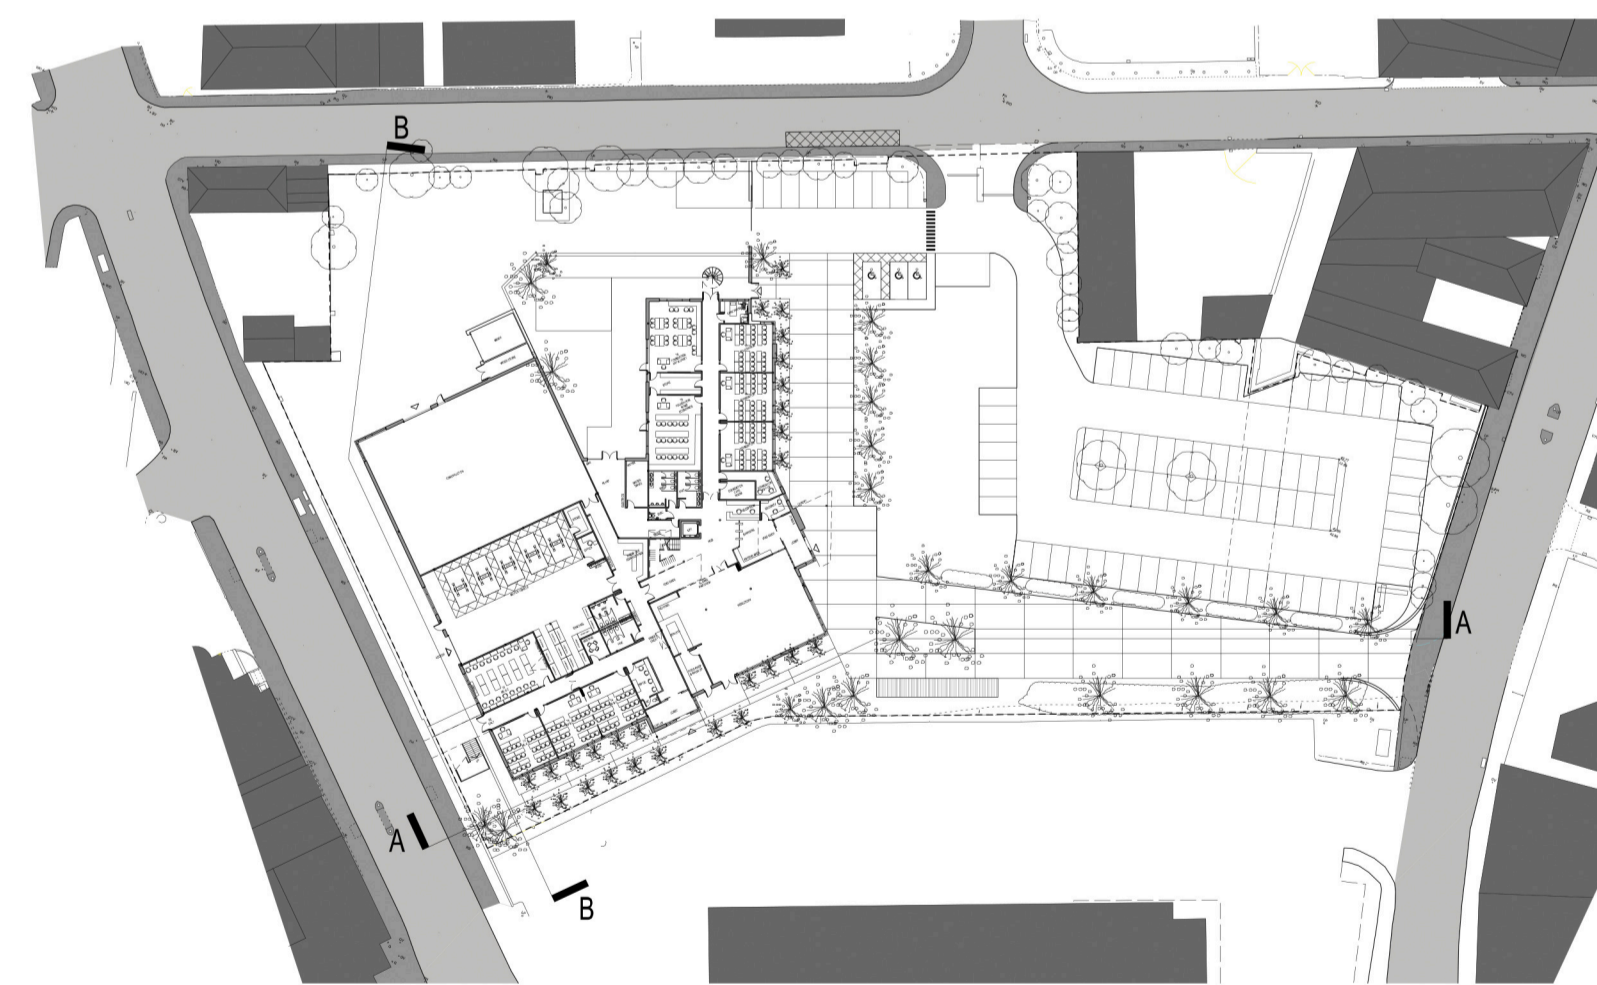


COPYRIGHT
 THESE DRAWINGS ARE THE SOLE COPYRIGHT OF KILMARTIN PLOWMAN ARCHITECTS AND REPRODUCTION IN ANY FORM IS FORBIDDEN UNLESS PERMISSION IS OBTAINED IN WRITING.
 DO NOT SCALE FROM THIS DRAWING AND DISCREPANCIES ON RELIABLE DIMENSIONS SHALL PREVAIL.
 WORK AND MATERIALS MUST COMPLY WITH THE CURRENT BUILDING REGULATIONS AND CODES OF PRACTICE AND BE USED IN CONFORMANCE WITH BUILDING SPECIFICATIONS AND OTHER RELEVANT CONTRACTOR INFORMATION.

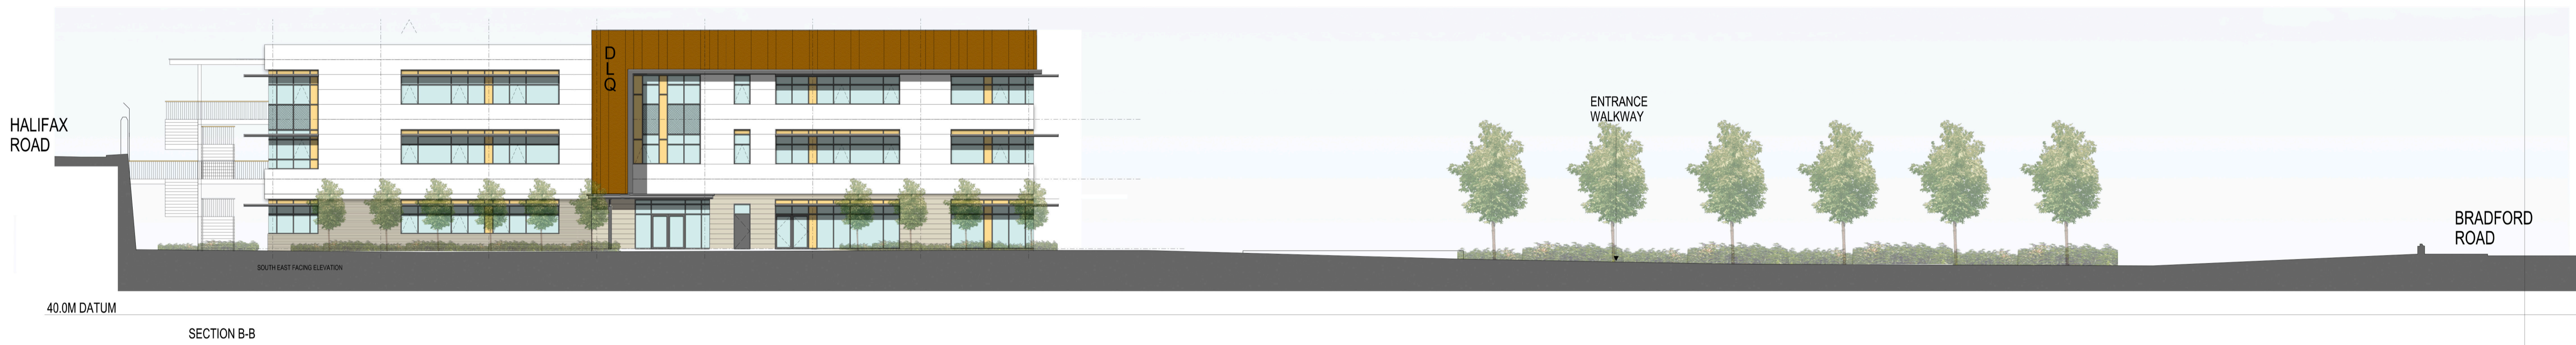

REV	DRAWN	DATE	DESCRIPTION

KPP
 ARCHITECTS
 KILMARTIN PLOWMAN & PARTNERS LIMITED

■ LODGE HOUSE 12 TOWN STREET
 HORSFORTH LEEDS LS18 4RU
 ■ T: 0113 239 0460 F: 0113 239 0475
 ■ E: architects@kpp-leeds.co.uk
 ■ W: www.kpp-leeds.co.uk

PROJECT TITLE
 ■ KIRKLEES COLLEGE
 DEWSBURY LEARNING QUARTER

TITLE
 ■ PROPOSED SITE SECTION

FILE STATUS	SCALE	DATE DRAWN
■ PLANNING	■ 1:200 @A1	■ NJ
■ P-PROJECTS/2/		■ JUNE 16
PROJECT	DRAWING	REVISION
■ 2045	■ 2008	■ -