


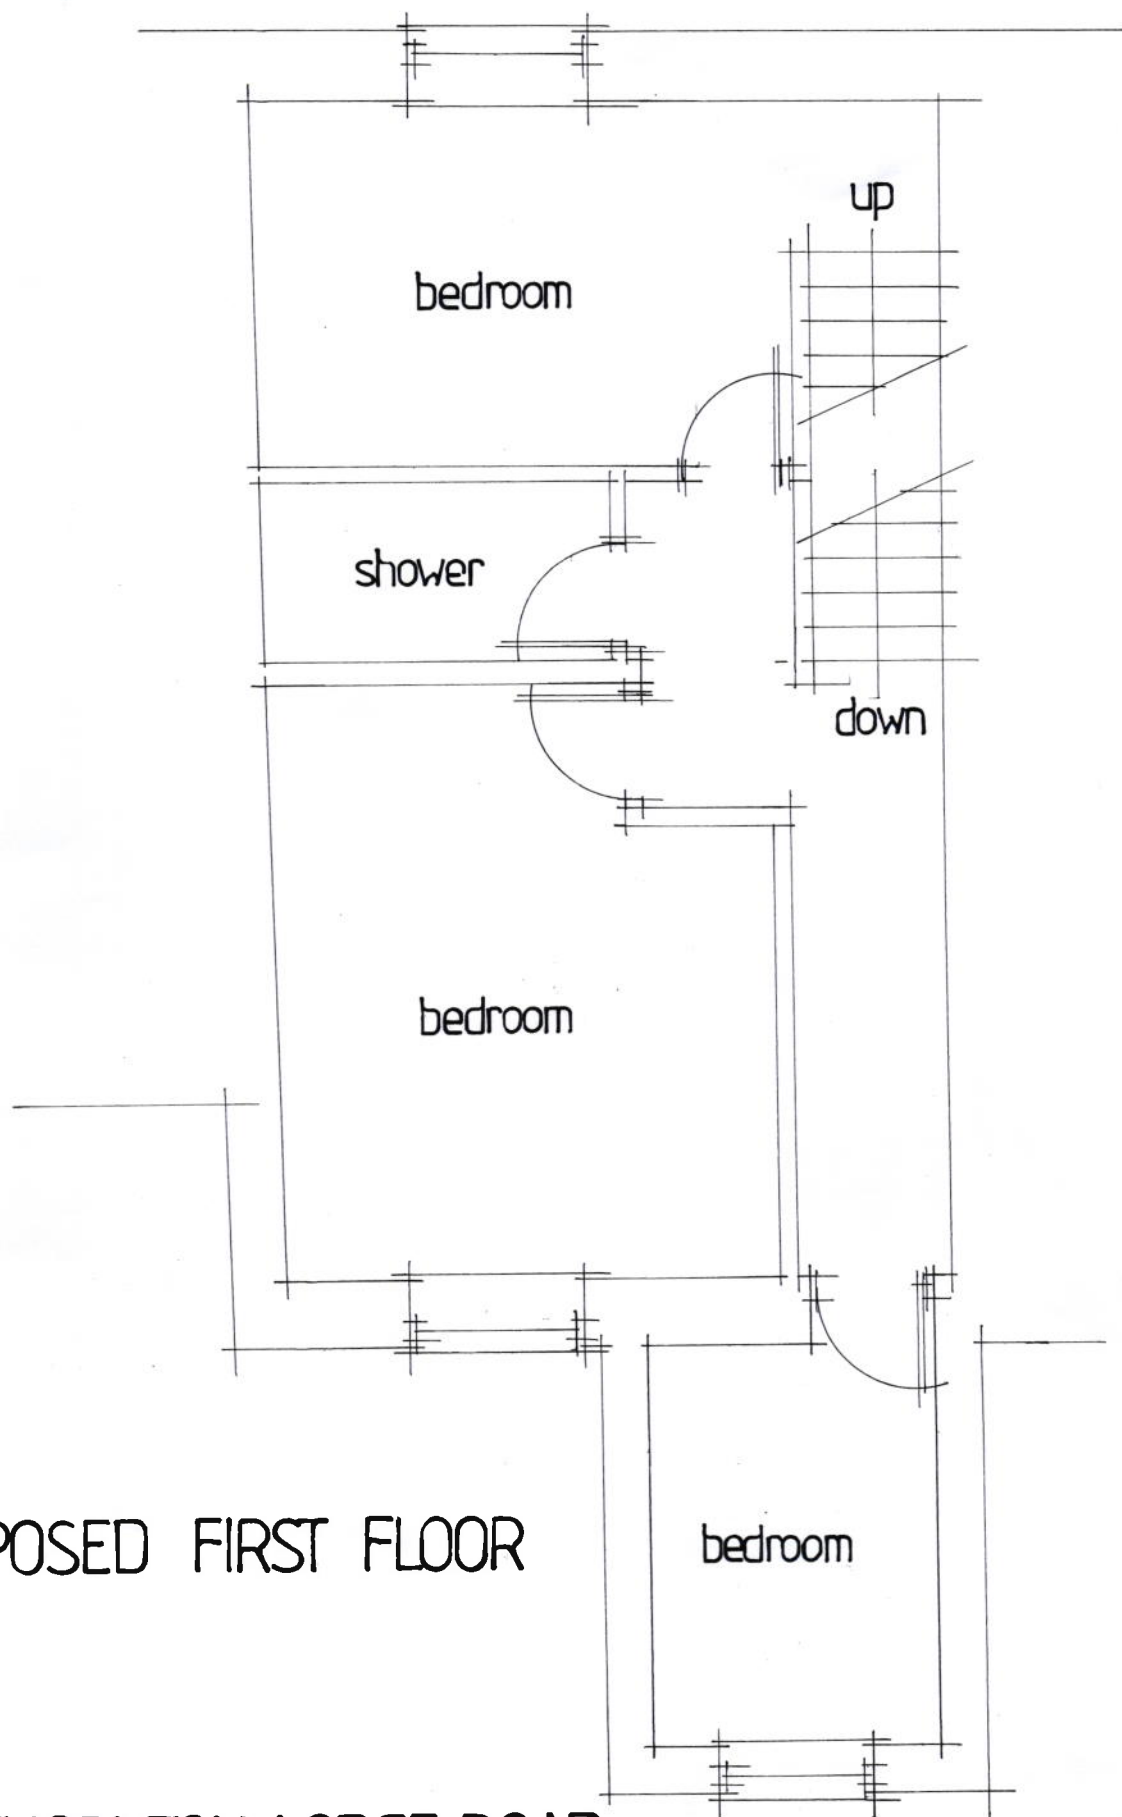

PROPOSED FIRST FLOOR

107 THORNTON LODGE ROAD
THORNTON LODGE
HUDDERSFIELD

DRG NO 1625.5 Scale 1:50