
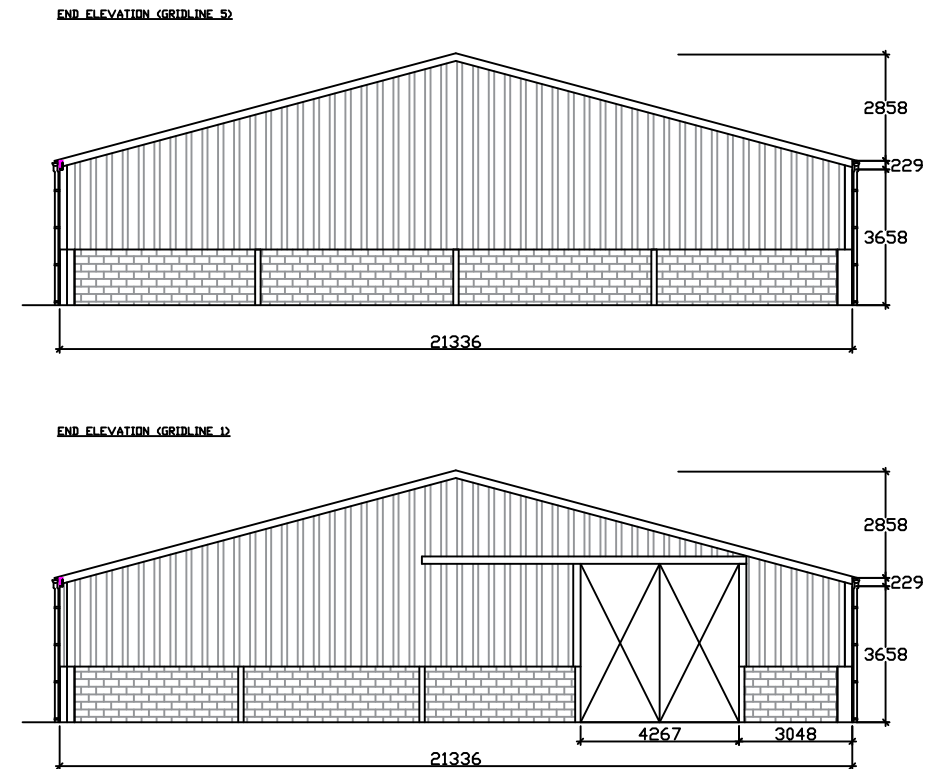


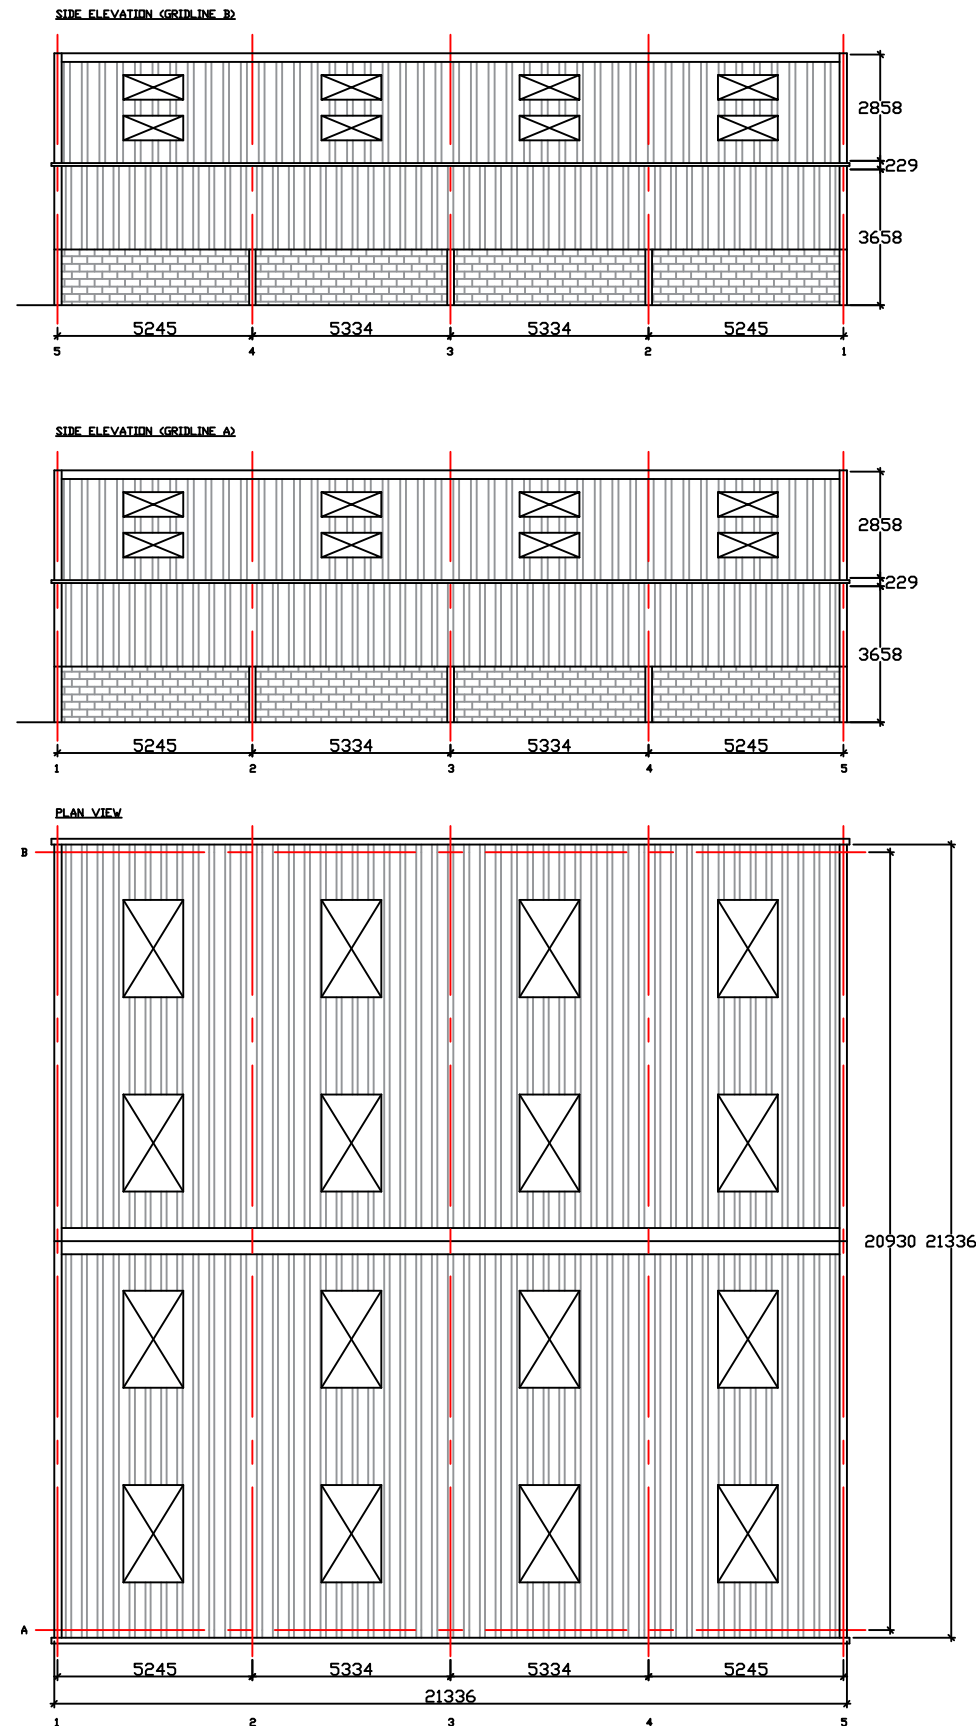

SPECIFICATION
Length - 21.336m
Width - 21.336m
Height - 3.658m
Pitch - 15°
Purlins to be 225 x 75 tanalised timbers and 225 x 75 tanalised timber eaves beams.
Roofsheets
0.7mm thick PVC coated box profile steel sheets complete with ridge and barge flashings.
Guttering
Both sides to have a 160mm diameter half round black PVC guttering complete with 2No 110 diameter black PVC downpipes.
End Cladding
Both gable ends to be clad down to a 1.5m high block wall.
Side Cladding
Both sides to be clad down to a 1.5m high block wall.
DOORS
1 gable end to have a 4.267m wide x 4.267m high sliding door.

PROPOSED:	Agricultural			CLIENT: Mr & Mrs Crompton ADDRESS: Little Law Farm Law Slack Road Hade Edge Holmfirth HD7 2RY	BRAD RUSHTON AGRICULTURAL & EQUESTRIAN BUILDINGS LTD HILL FARM WHITCHURCH ROAD NANTWICH CHESHIRE CW5 8BZ TEL: 01270 780017
SIZE:	21.336m x 21.336m x 3.658m				
DRAWN BY:	J Ellerton				
SCALE:	NTS	DWG No:	BR-0068		
REV:		DATE:	15/7/2016		