



Spring Head

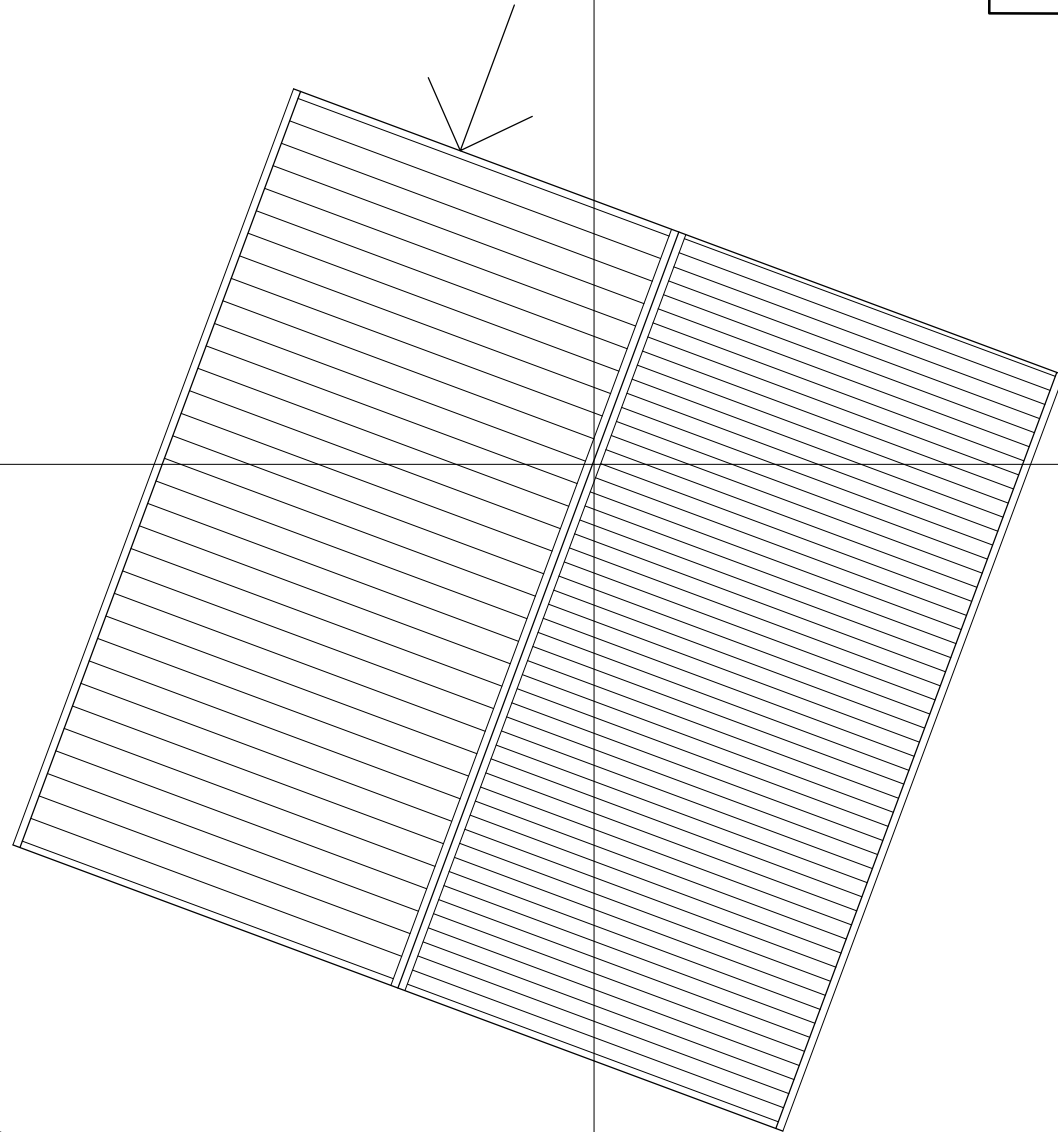

Scale:1:200

vey (c) Crown Copyright 2016. All rights reserved. Licence number 100022432

Scale:1:1250

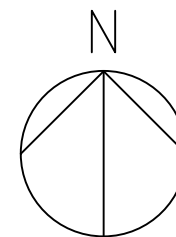

NOTES
DO NOT SCALE FROM THIS DRAWING.
It is the Contractor's responsibility to check all governing dimensions and verify all dimensions on site before commencing any work or making any shop drawings.
This drawing is to be read in conjunction with schedules of work, specifications, bills of quantities and other relevant information. Any discrepancies are to be reported to the Project Architect.
Work and materials are to be in accordance with the Building Regulations and to comply with the relevant British Standards.
This drawing is copyright of Mark Brotheron Ltd and should not be reproduced in whole or part without their written permission.

Spring Head

Track

Cartwrights

Rev:	Date:	Notes:
FOX ARCHITECTURE & DESIGN Fox Cottage, Whitley Road, Whitley West Yorkshire, WF12 0LU T 01924 459231 E info@foxarchitecture.co.uk www.foxarchitecture.co.uk		

Client: Mr & Mr P Crompton	
Project: Spring Head Farm Scholes	
Drawing: Site Location and Layout	
Date: Jan 2016	Scale: 1:200, 1:1250 @ A3
Drawing No: 1579/200	Rev: