
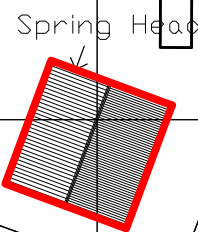


Spring Head

NOTES
DO NOT SCALE FROM THIS DRAWING.
It is the Contractor's responsibility to check all governing dimensions and verify all dimensions on site before commencing any work or making any shop drawings.
This drawing is to be read in conjunction with schedules of work, specifications, bills of quantities and other relevant information. Any discrepancies are to be reported to the Project Architect.
Work and materials are to be in accordance with the Building Regulations and to comply with the relevant British Standards.
This drawing is copyright of Mark Brotherton Ltd and should not be reproduced in whole or part without their written permission.

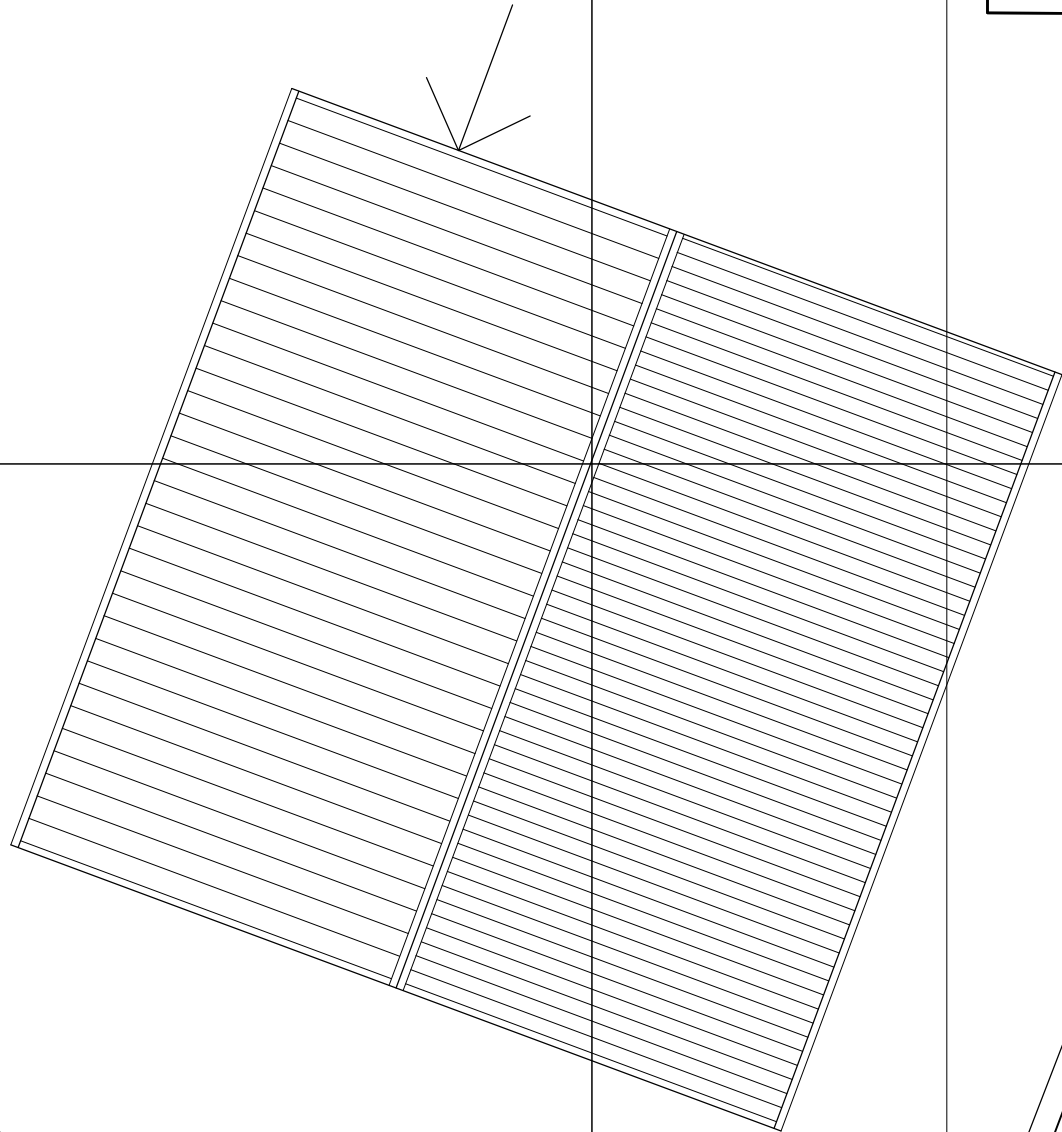


Spring Head

Track

UPPER HOUSE ROAD

Cartwrights

We

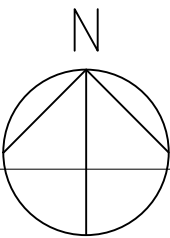

Scale:1:200

Scale:1:1250

A	08 08 16	Blue Line Updated
Rev:	Date:	Notes:

FOX ARCHITECTURE & DESIGN

Fox Cottage, Whitley Road, Whitley
West Yorkshire, WF12 0LU
T 01924 459231
E info@foxarchitecture.co.uk
www.foxarchitecture.co.uk

Client:	Mr & Mr P Crompton	
Project:	Spring Head Farm Scholes	
Drawing:	Site Location and Layout	
Date:	Jan 2016	Scale: 1:200, 1:1250 @ A3
Drawing No:	1579/200	Rev: A