



IF IN ANY DOUBT PLEASE ASK THE ARCHITECT FOR CLARIFICATION.
DO NOT SCALE FROM DRAWING. ALL DIMENSIONS TO BE CHECKED ON SITE
THE COPYRIGHT FOR THESE DRAWINGS REMAINS THE PROPERTY OF THE ARCHITECT, THEY MUST NOT BE REPRODUCED IN ANY WAY WITHOUT THE ARCHITECTS PRIOR WRITTEN CONSENT.

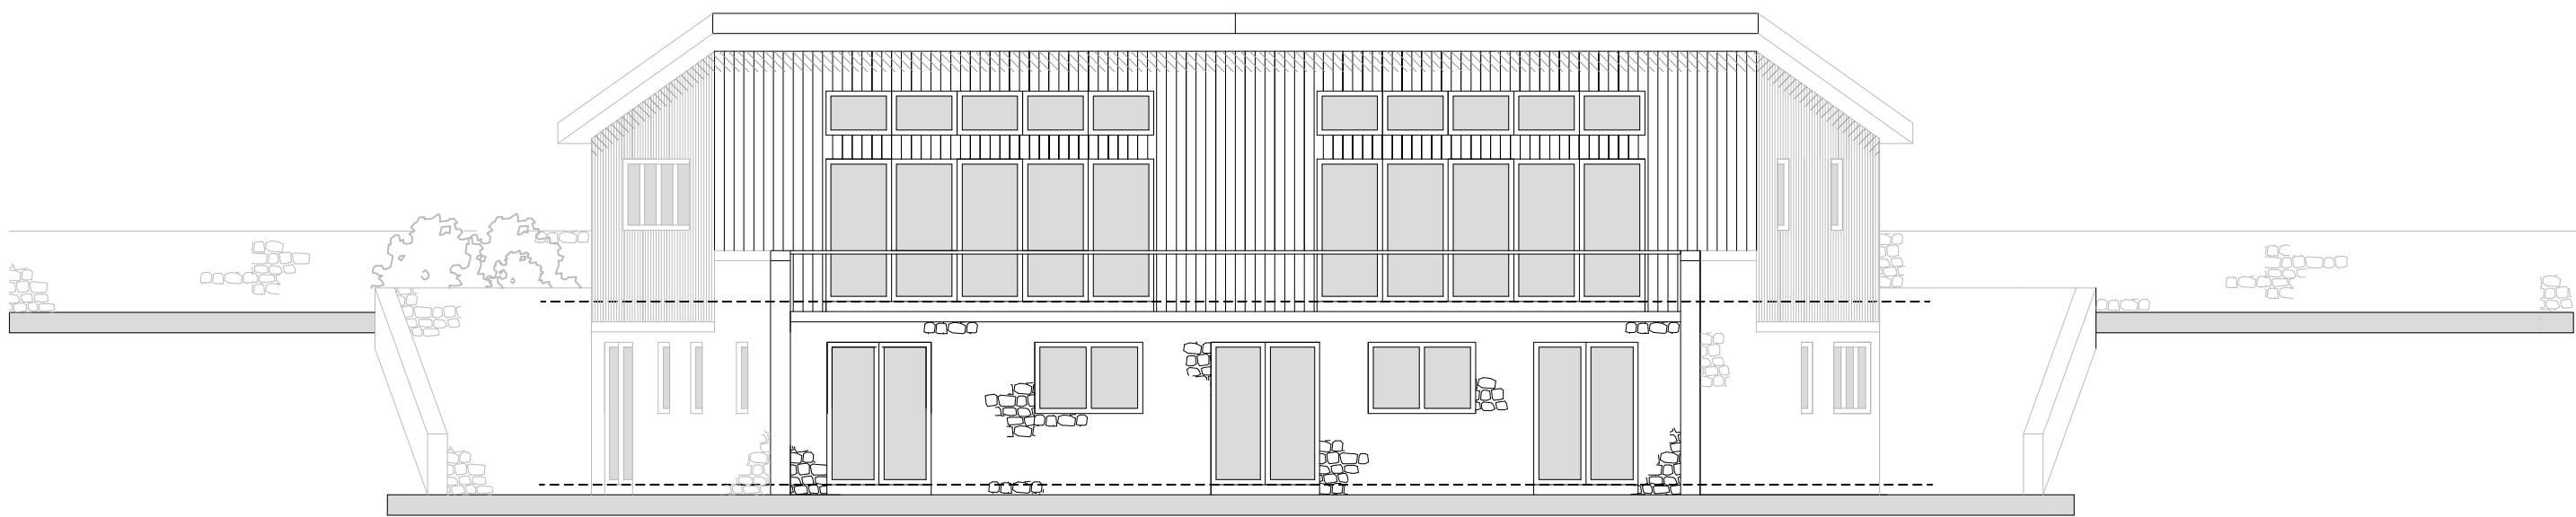


ELEVATION A

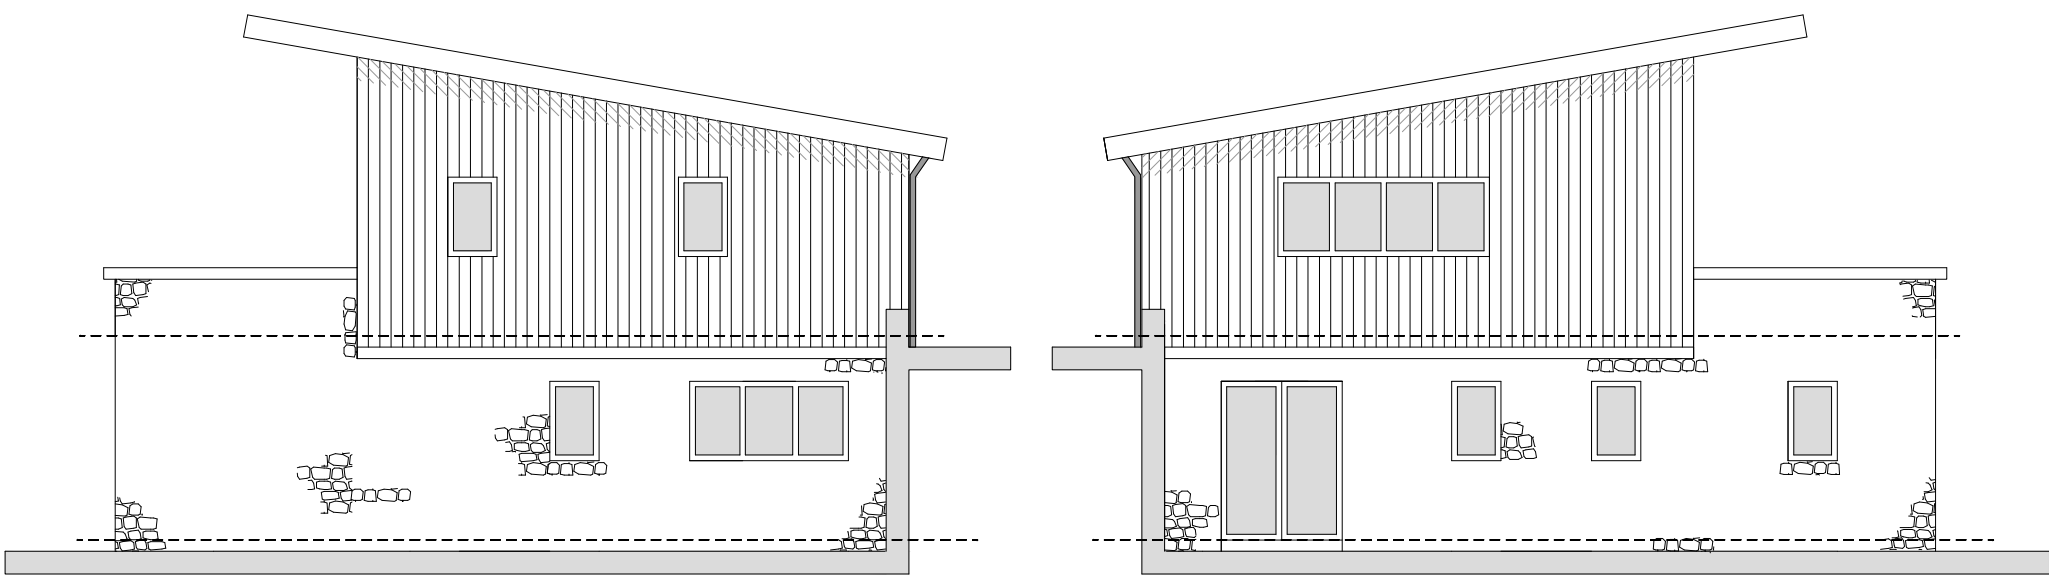


ELEVATION B


ELEVATION C

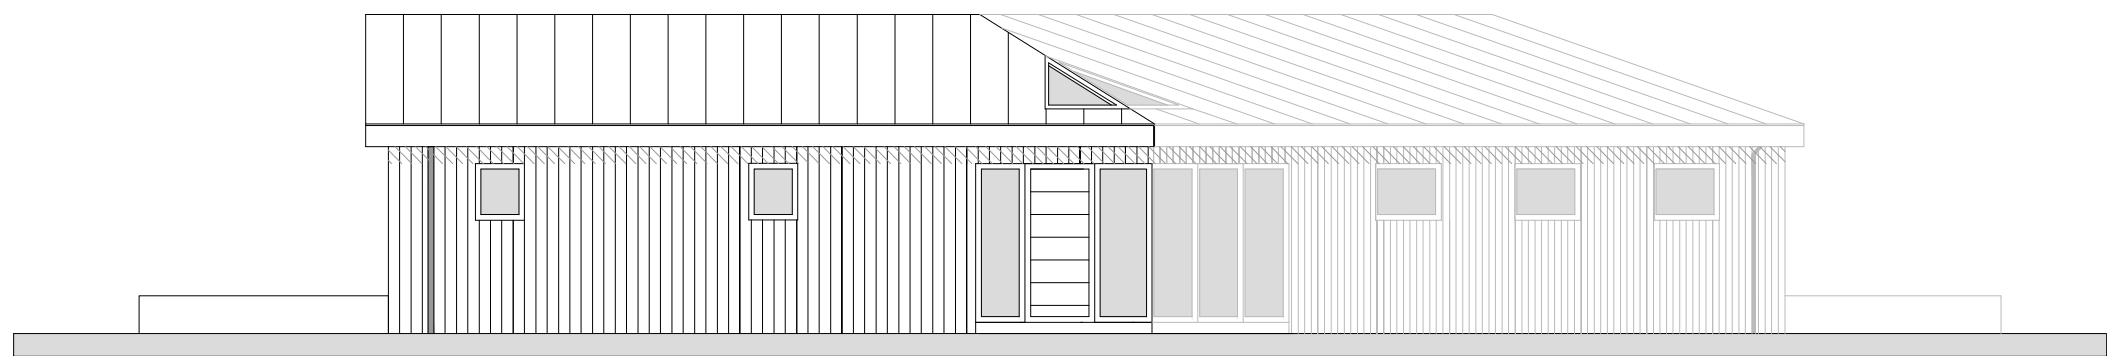

ELEVATION D FROM CLIFF ROAD

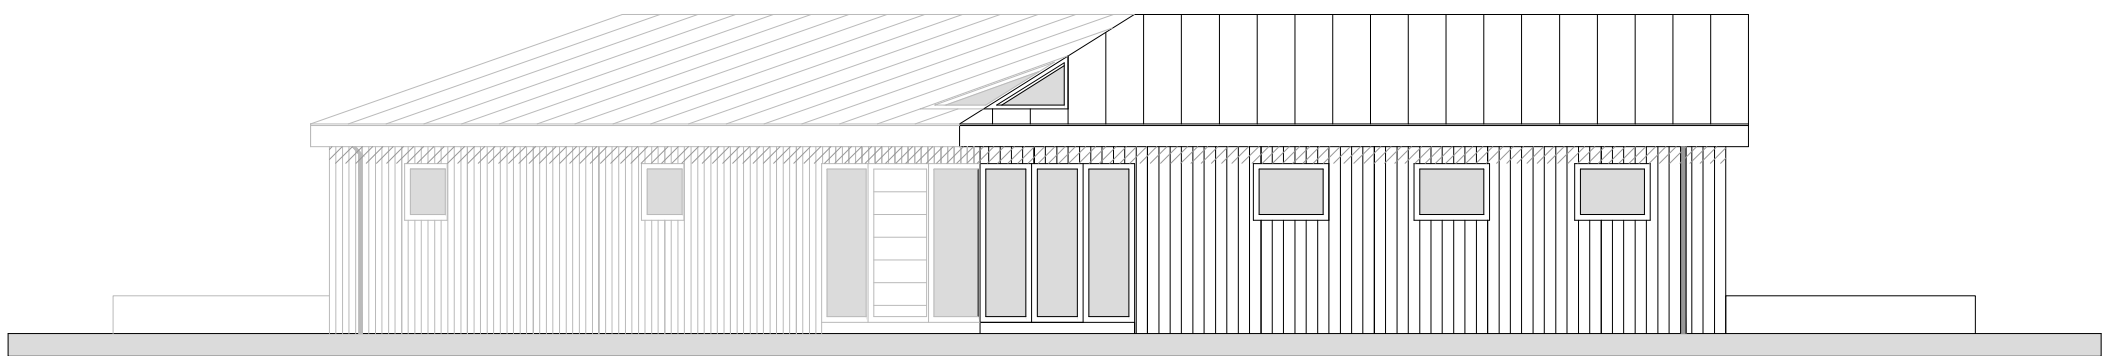


ELEVATION E FROM CLIFF ROAD

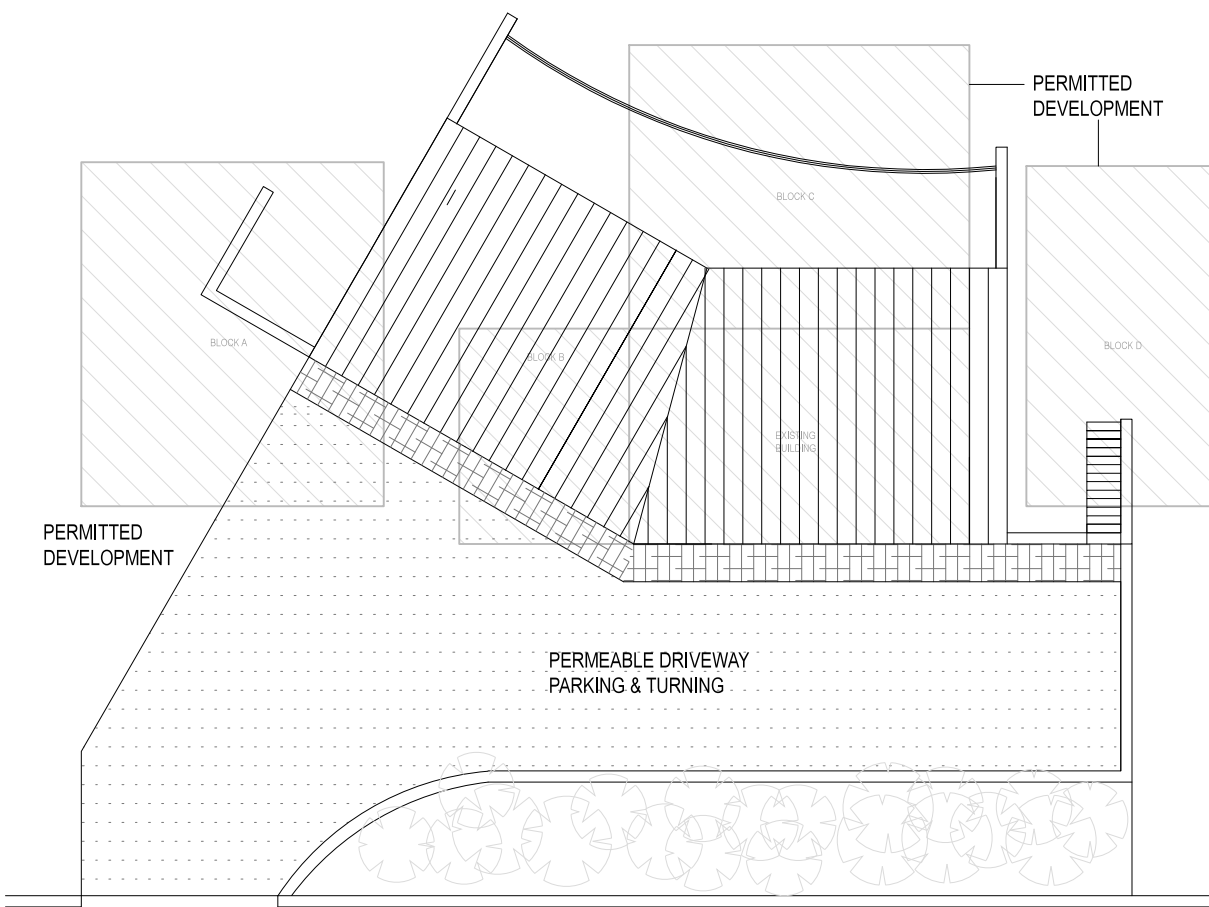


CLIFF ROAD


SITE LAYOUT 1:200

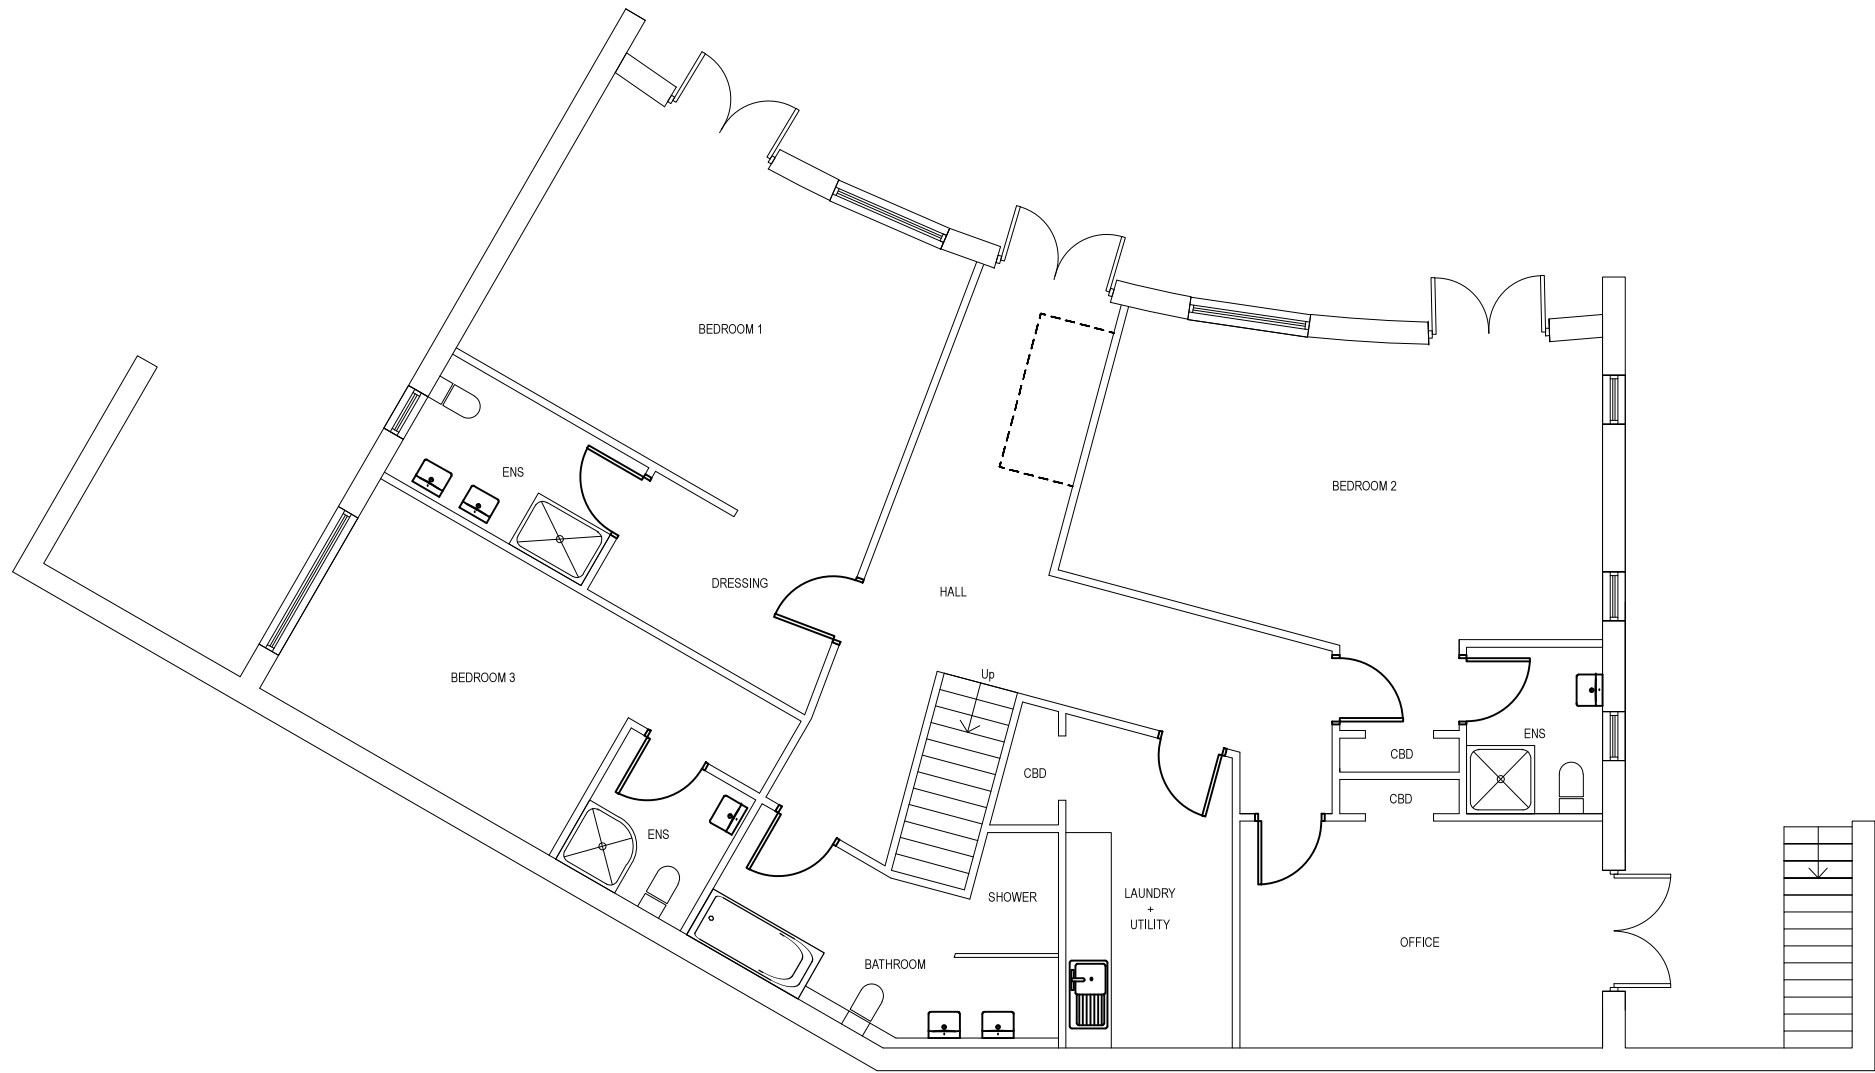

LOWER GROUND FLOOR

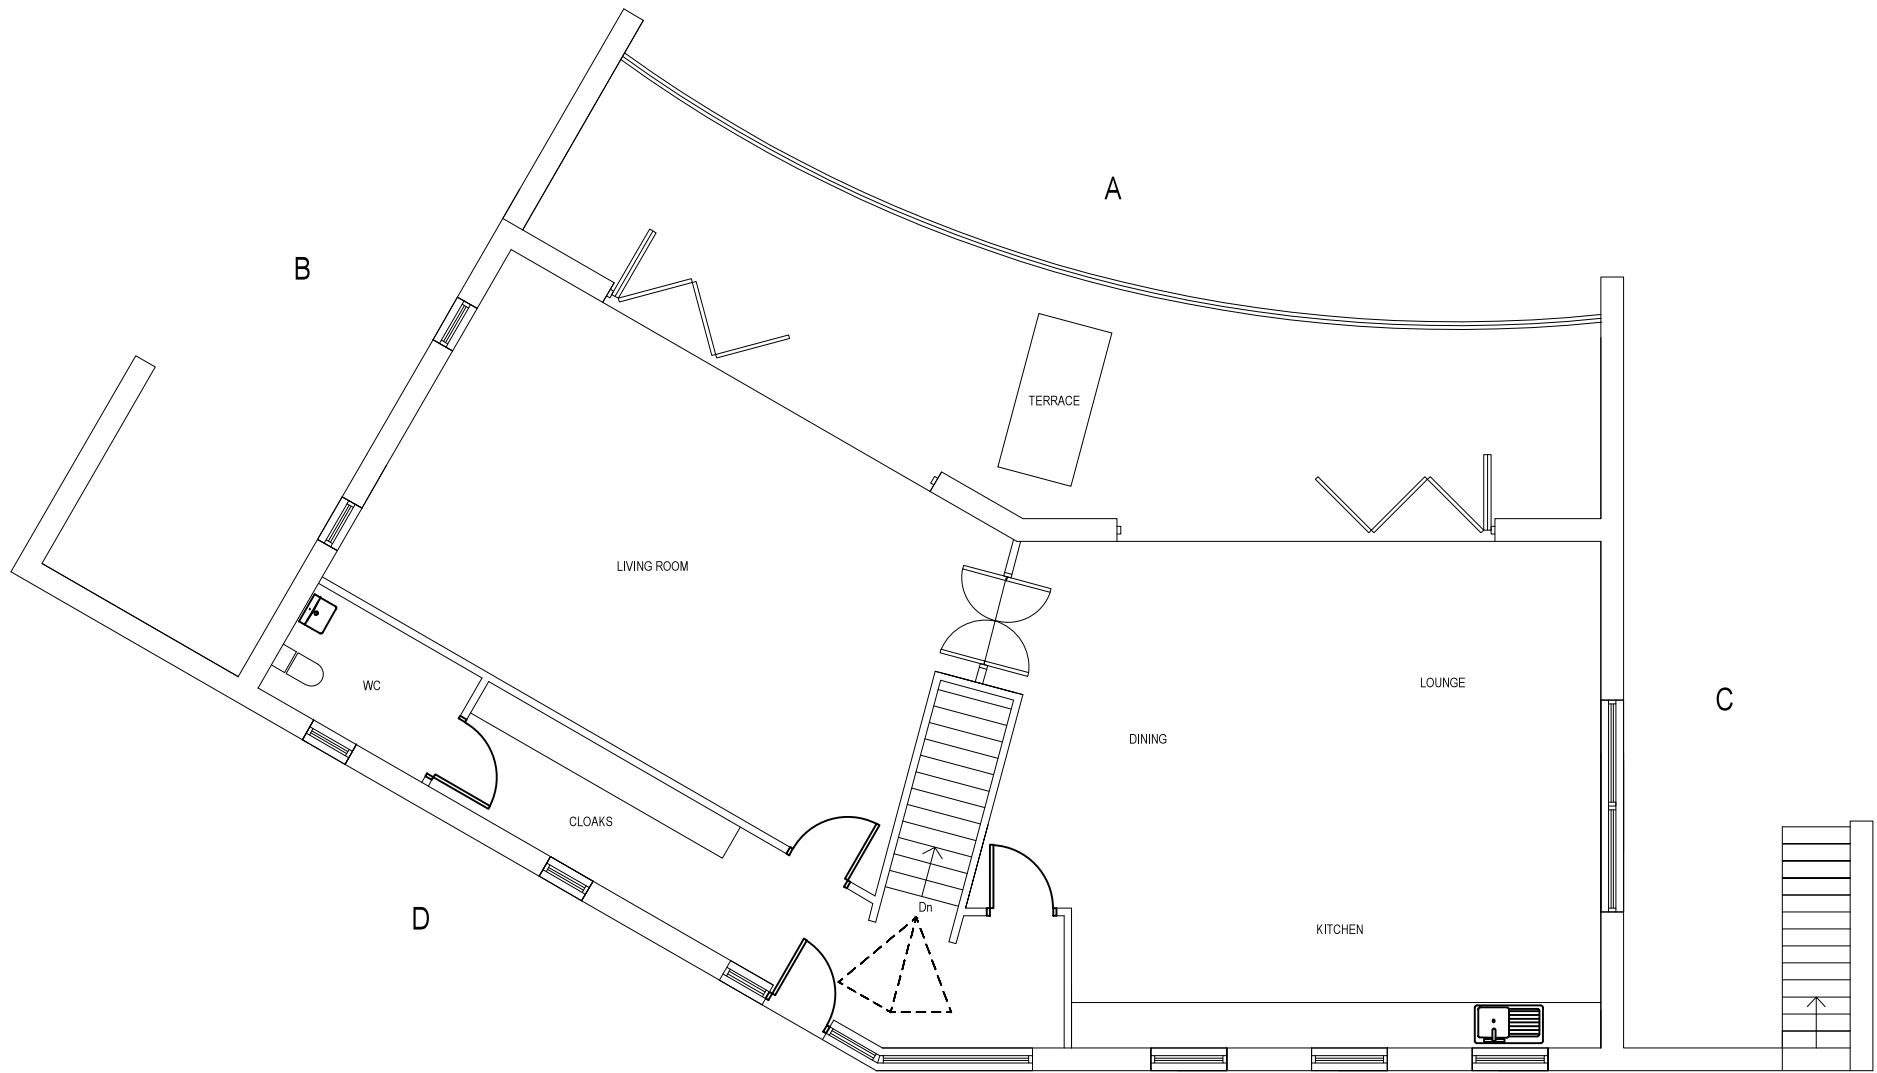

UPPER GROUND FLOOR

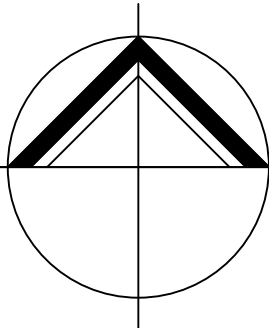

**NORTHERN
DESIGN
PARTNERSHIP**

Chartered Architects

THE CHAPEL
MILLMOOR ROAD
MELTHAM
HUDDERSFIELD HD9 5JU
TELEPHONE (01484) 854848
FAX (01484) 854949

CLIENT A NUTTON			
PROJECT PROPOSED REPLACEMENT DWELLING CLIFF ROAD, HOLMFIRTH			
DRAWING TITLE PROPOSED PLANS + ELEVATIONS			
Rev.	Notes	Date	Drawn
*	*	*	*
SCALE 1:100 @ A1		04/07/16	MG
PROJECT No. 1539		DRAWING No. 01	Rev. -