


Notes:  
 Contractors must verify all dimensions on site before commencing any work or shop drawings. This drawing is not to be scaled. Use figured dimensions only.

Subject to statutory approvals and survey.

AREAS  
 Building areas are liable to adjustment over the course of the design process due to the ongoing construction detailing developments.

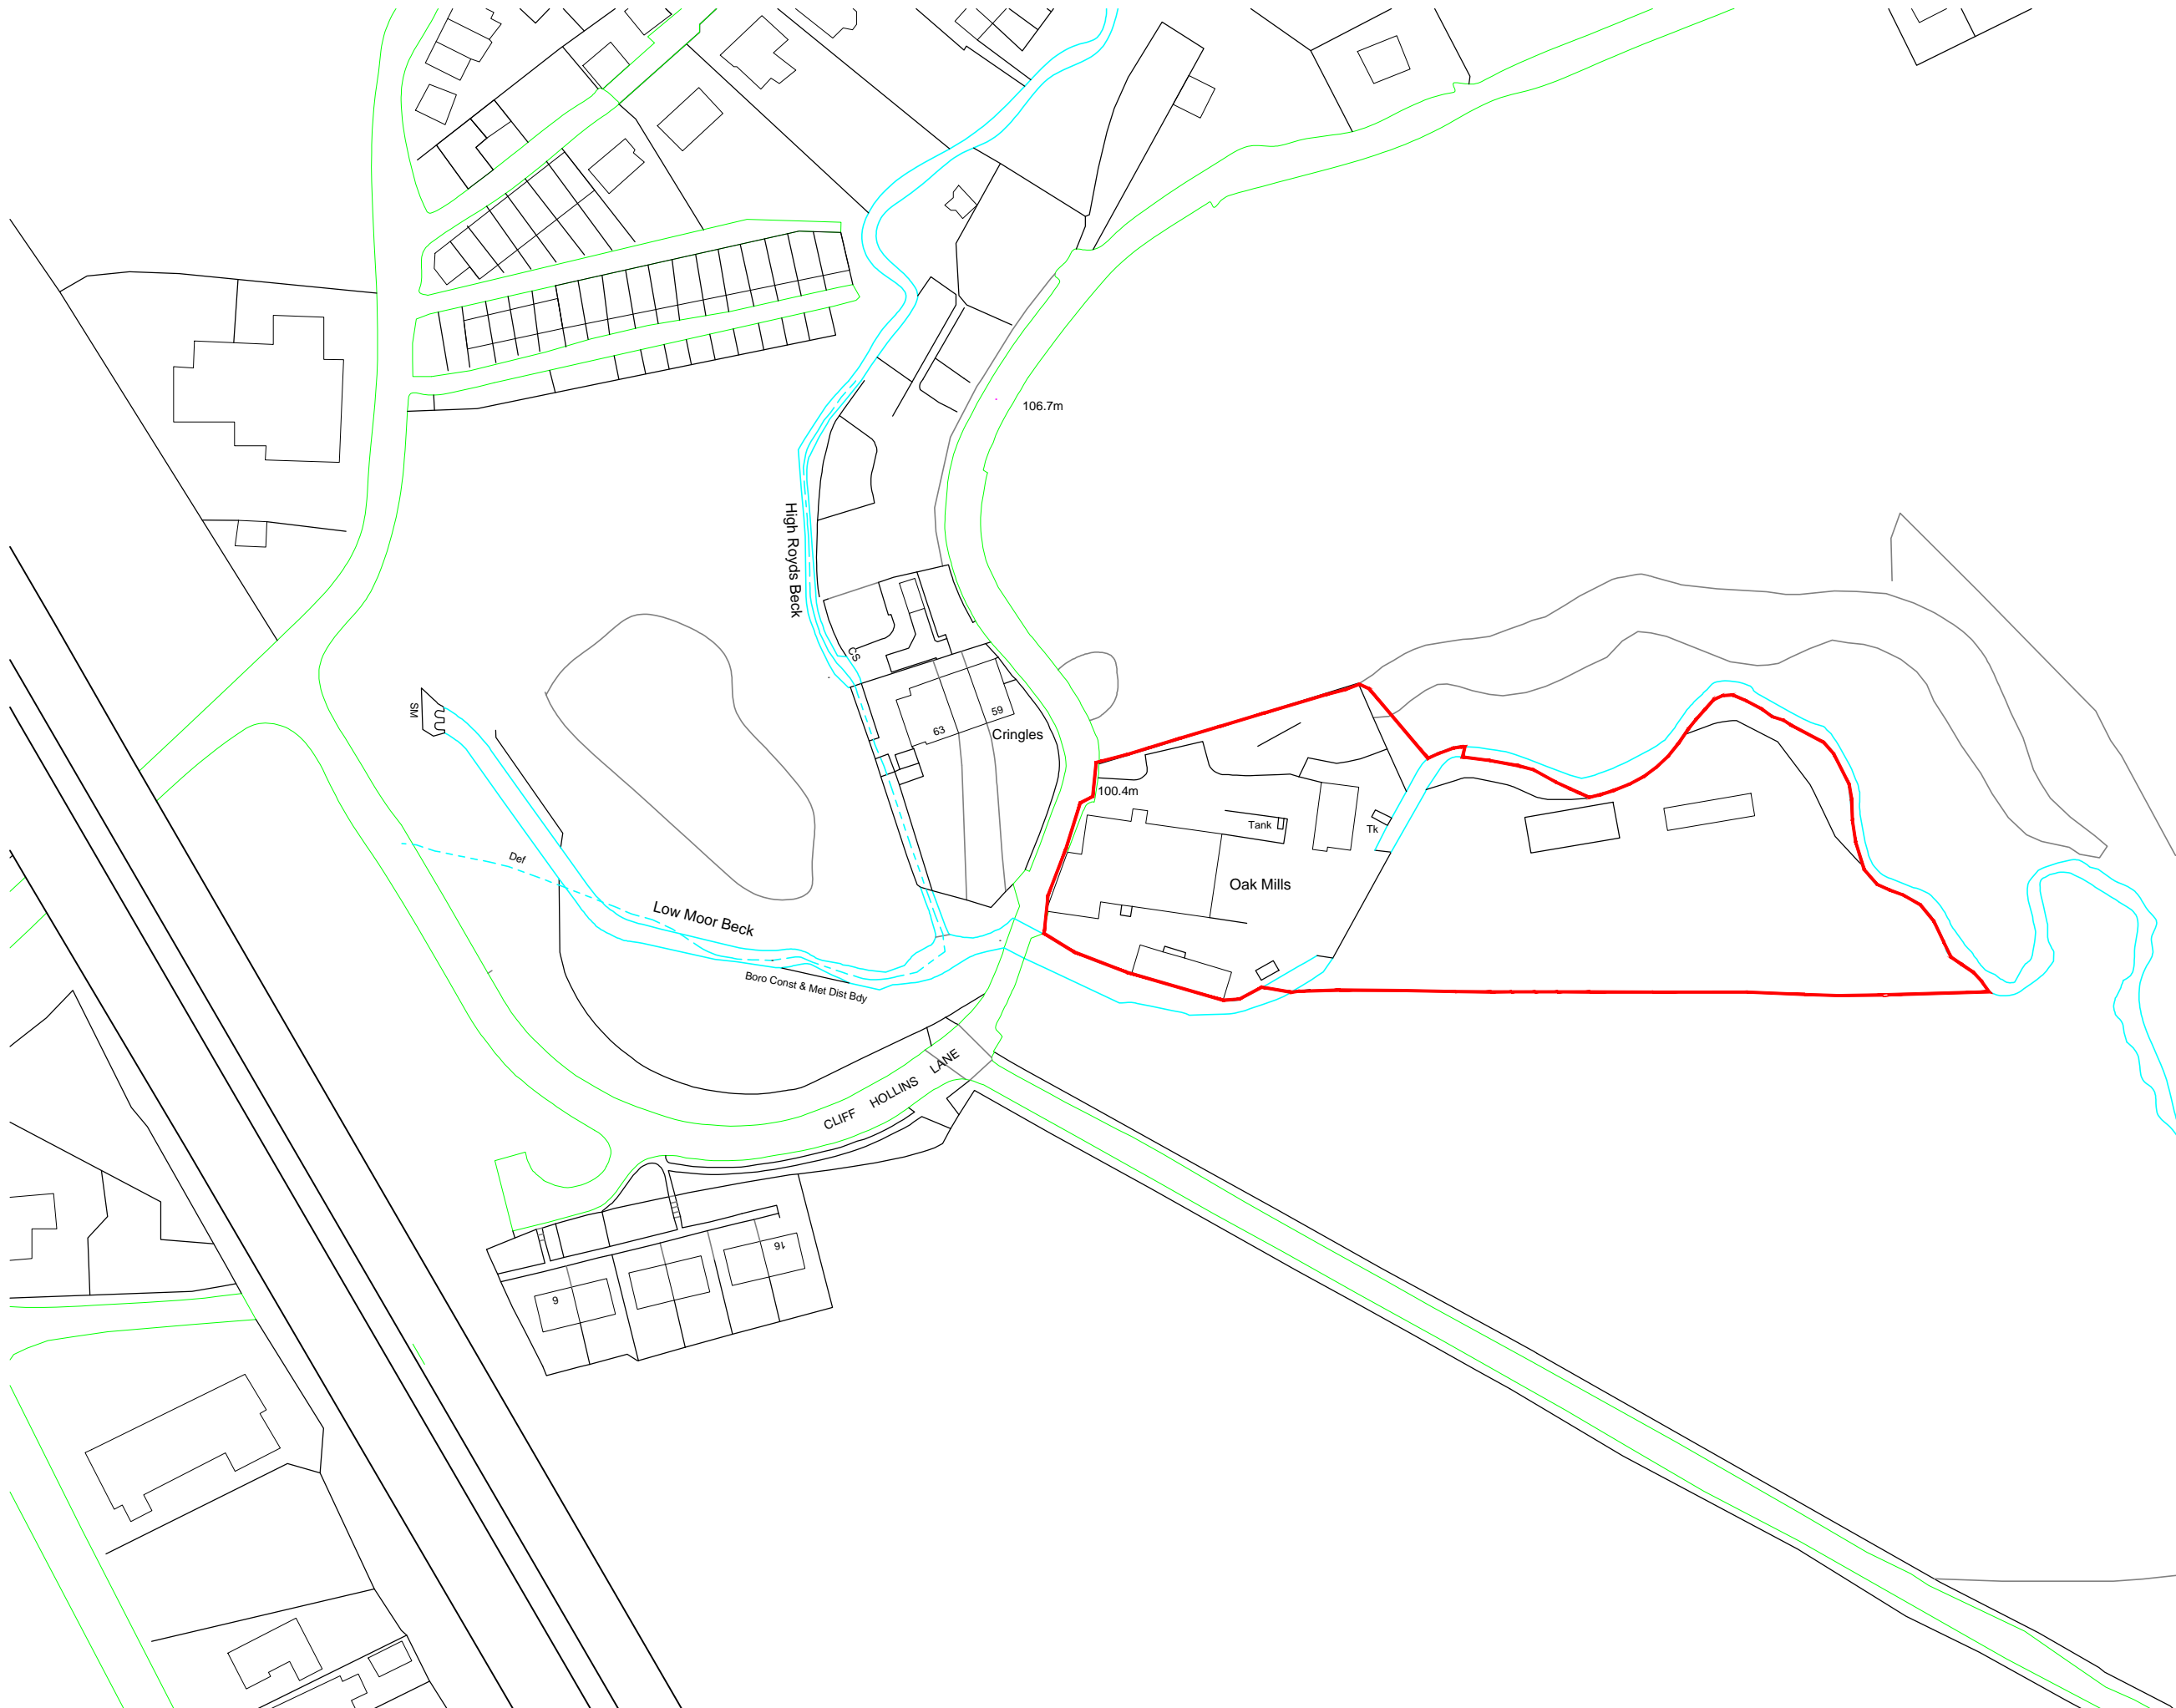

XX xxxxxxxxxxxxxxxxxxxxxxxxxxxx XX.XX.XX XXX

**group ginger**

Project Status	PLANNING
Project	Oakenshaw, Oak Hill
Client	
Drawing No.	PL-001 Rev A
Scale	1250@A3
Drawn	DP

**Location Plan**

