


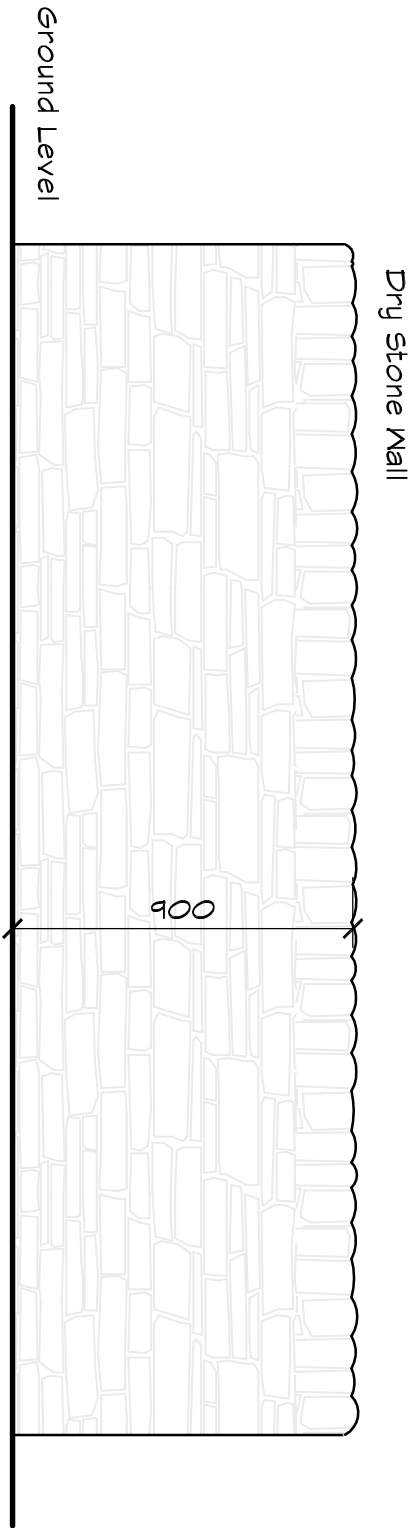

Elevation

Residential Development

at Fisher Green
Honley
Holmfirth

for Eastwood Homes Ltd

Boundary Wall Detail

Farrar Bamforth Associates Ltd.

Chartered Architectural Technologists

51, Trinity Street, Huddersfield HD1 4DN
Tel. (01484) 424008 Fax. (01484) 512305
E-mail : design@farrarbamforth.co.uk
Website : www.farrarbamforth.co.uk

Drawn	JF	
Date	July 2016	
Scales	1:20	
Drawing No.	16/DO3/18	Rev.