


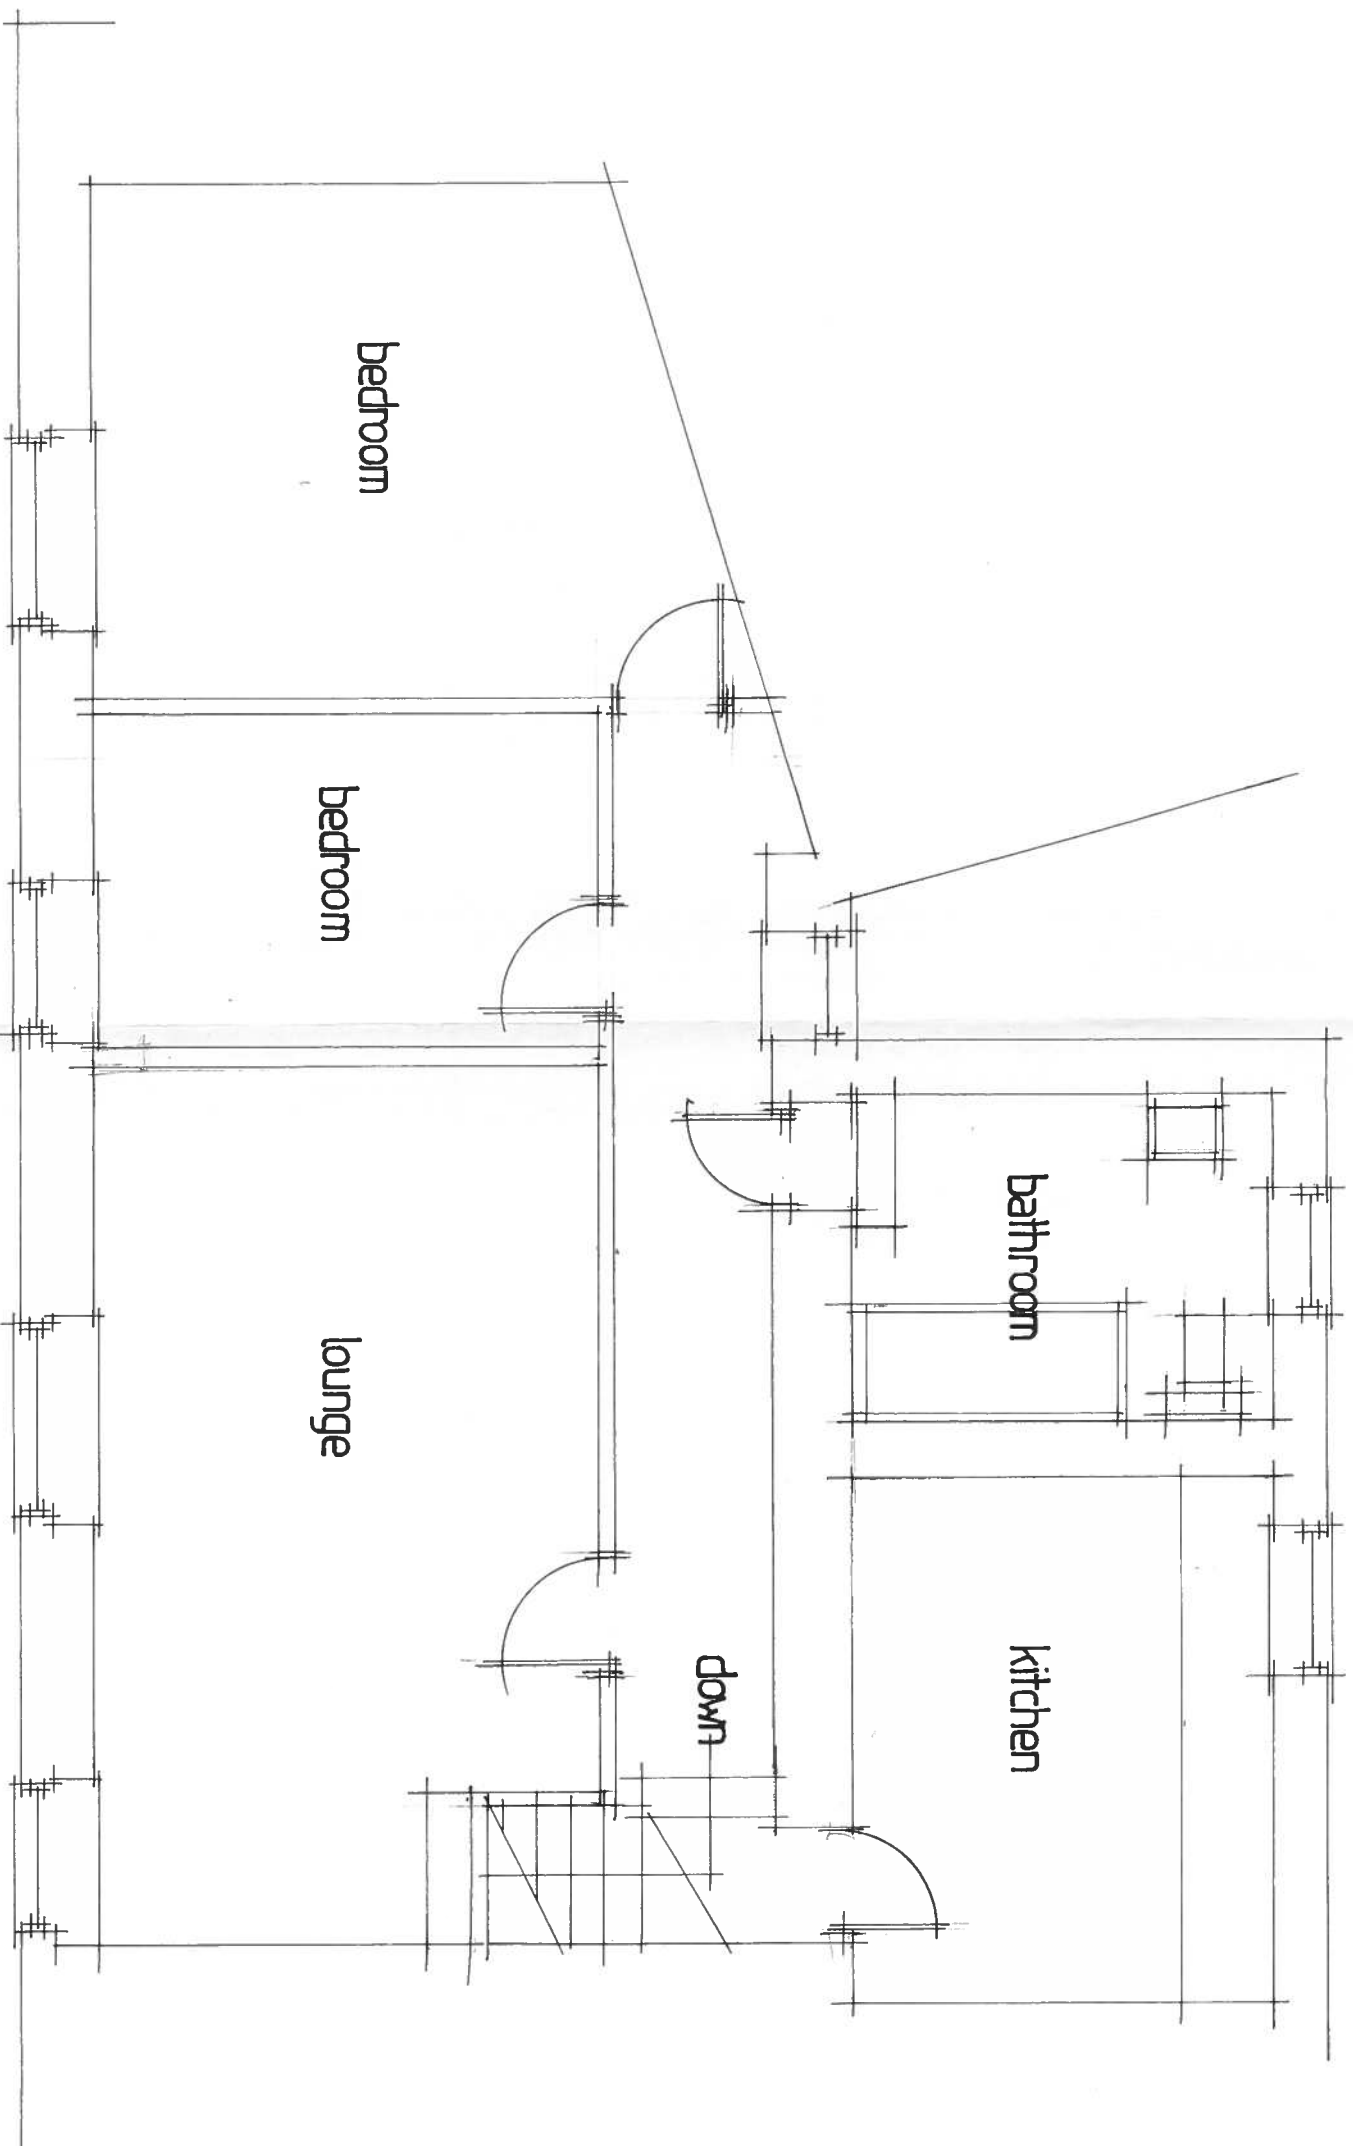

PROPOSED FIRST FLOOR

1&3 WILLOW LANE

HILLHOUSE HUDDERSFIELD

DRG NO 1176.5 SCALE 1:50