


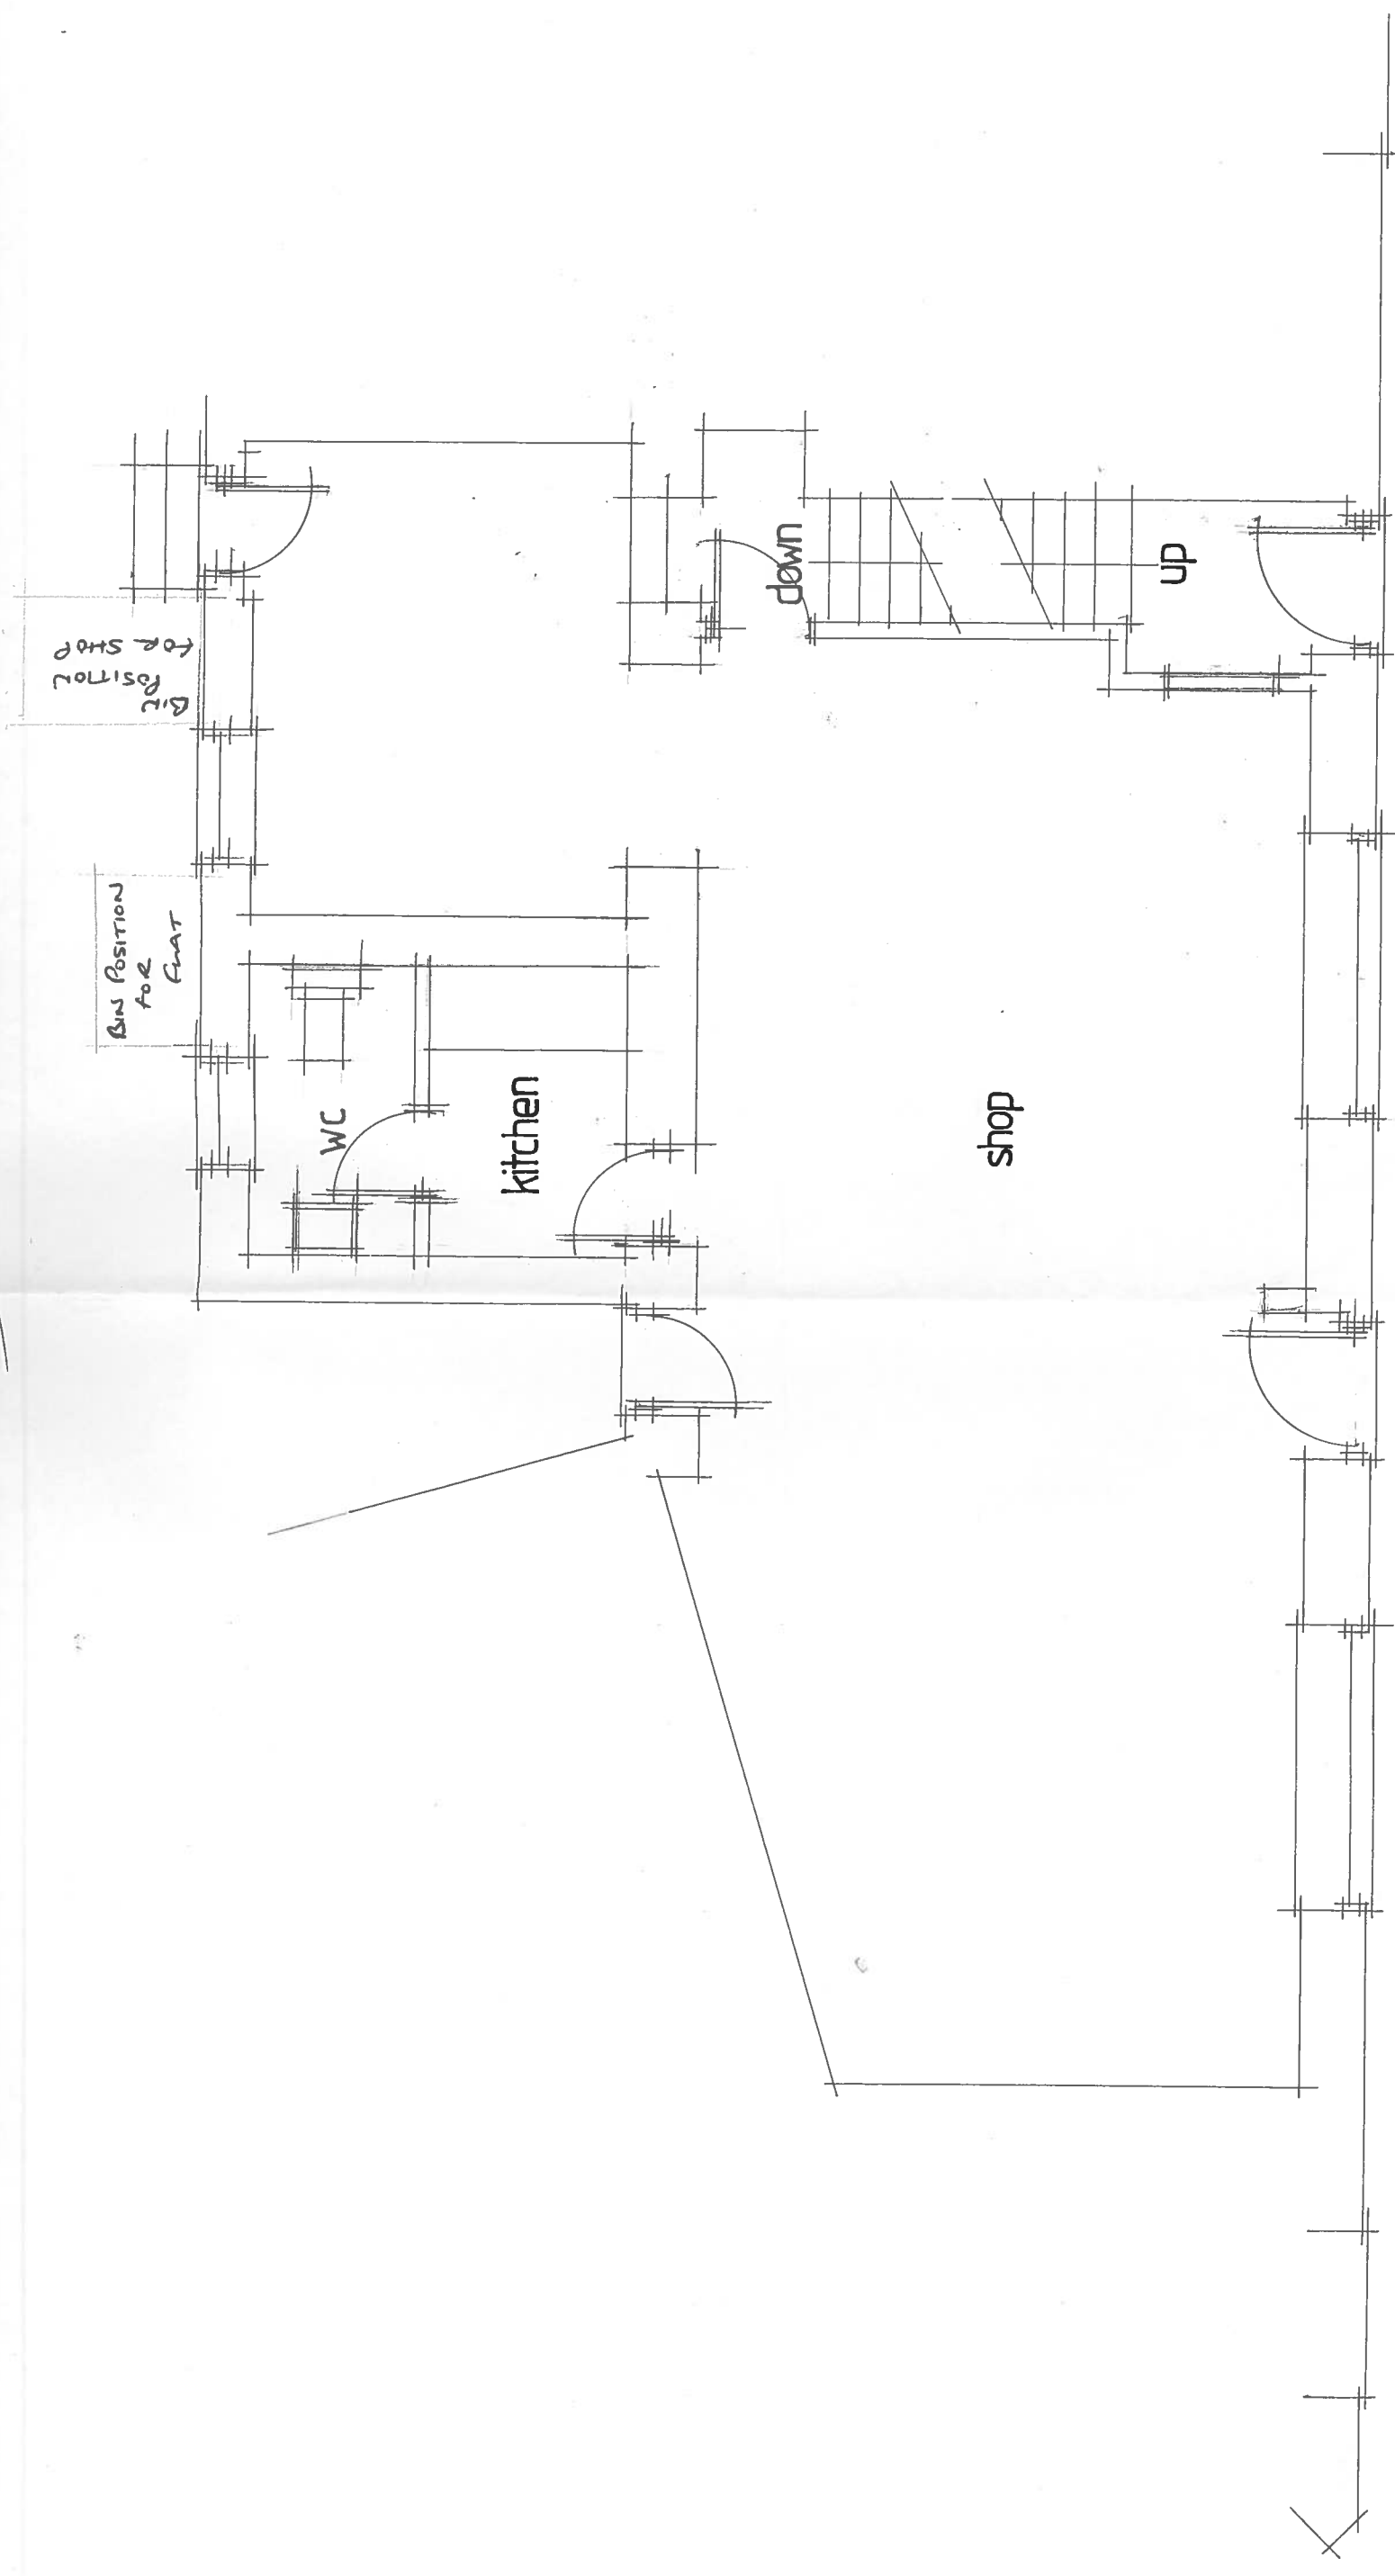

PROPOSED GROUND FLOOR

1 & 3 WILLOW LANE
HILLHOUSE HUDDERSFIELD

DRG NO 1176-3A SCALE 1:50