


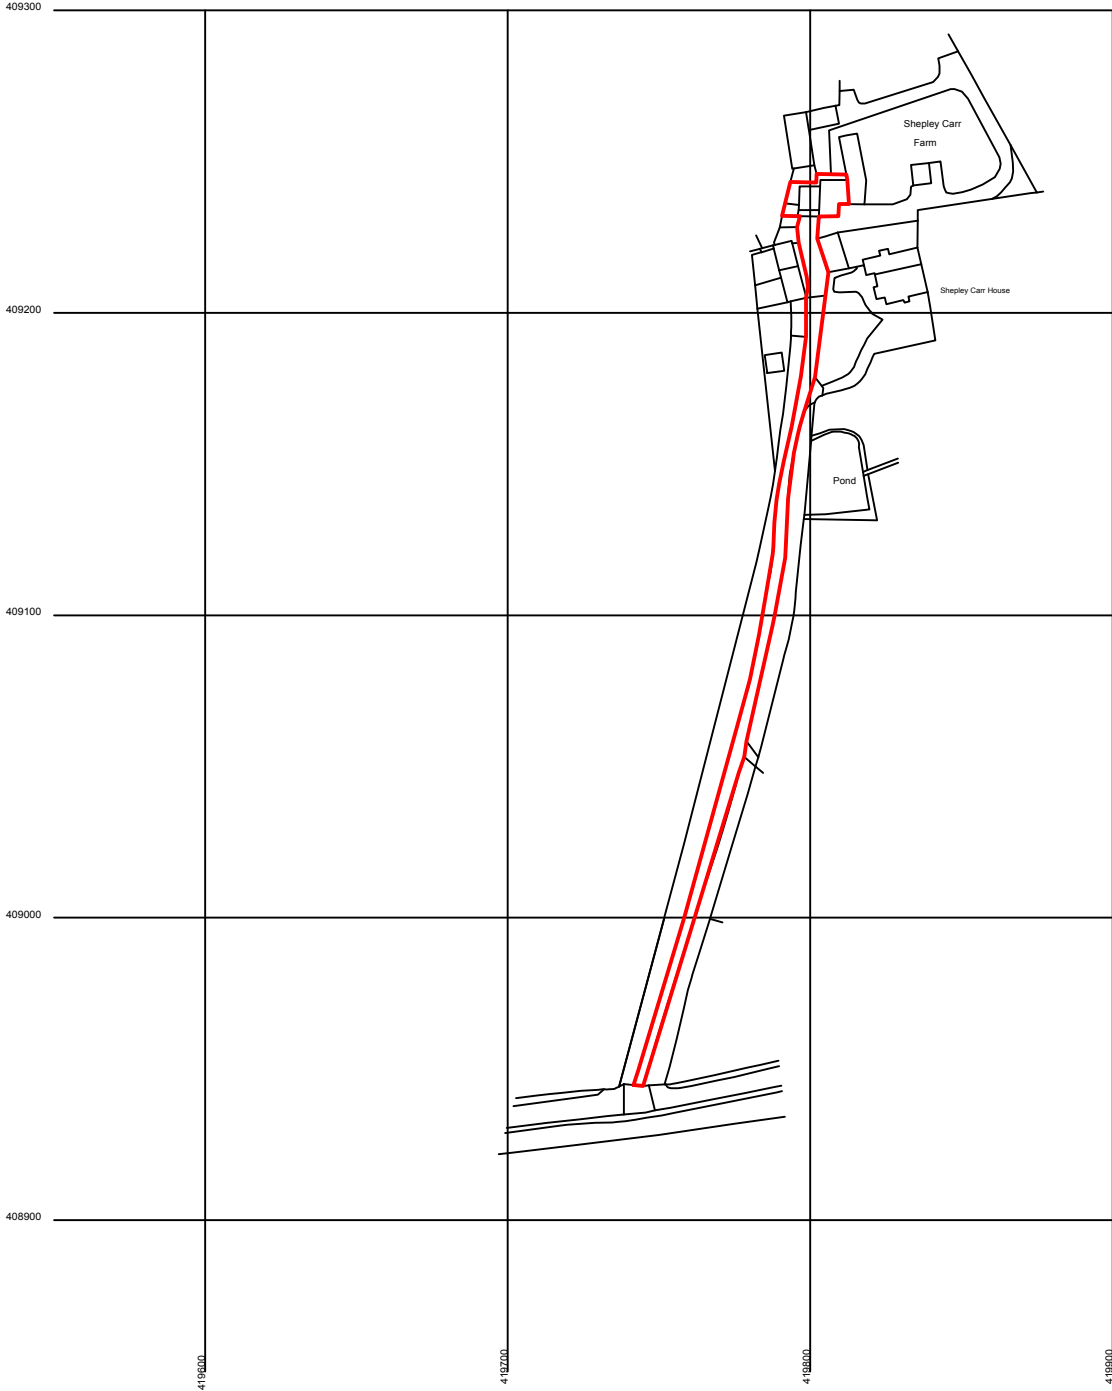

Mapping contents (c) Crown copyright and database rights 2016 Ordnance Survey 100035207



Drawing and design are copyright of the technician unless specified, content in writing has been given
All works arising from the information contained on the drawings are to be in accordance with the statutory approvals
All works to be carried out in accordance with CDM regulations for health and safety unless otherwise stated
Do not scale or take digital dimensions from this drawing
All constructional dimensions contained in the drawings should be checked on site prior to construction
Any dimensions in brackets are shown in the technician's notes only

© Hockey Architectural - 07982246137 - dan@hockey.co.uk

Project Extension over garage to Bramble Barn 5 The Carr Huddersfield, West Yorkshire, HD8 8BR	Drawing Description Site Location Plan	Client Inogen Lee	
	Drawing No. 05 I-Q3	Date September 2016	
	Scale 1:2500 @ A4		