


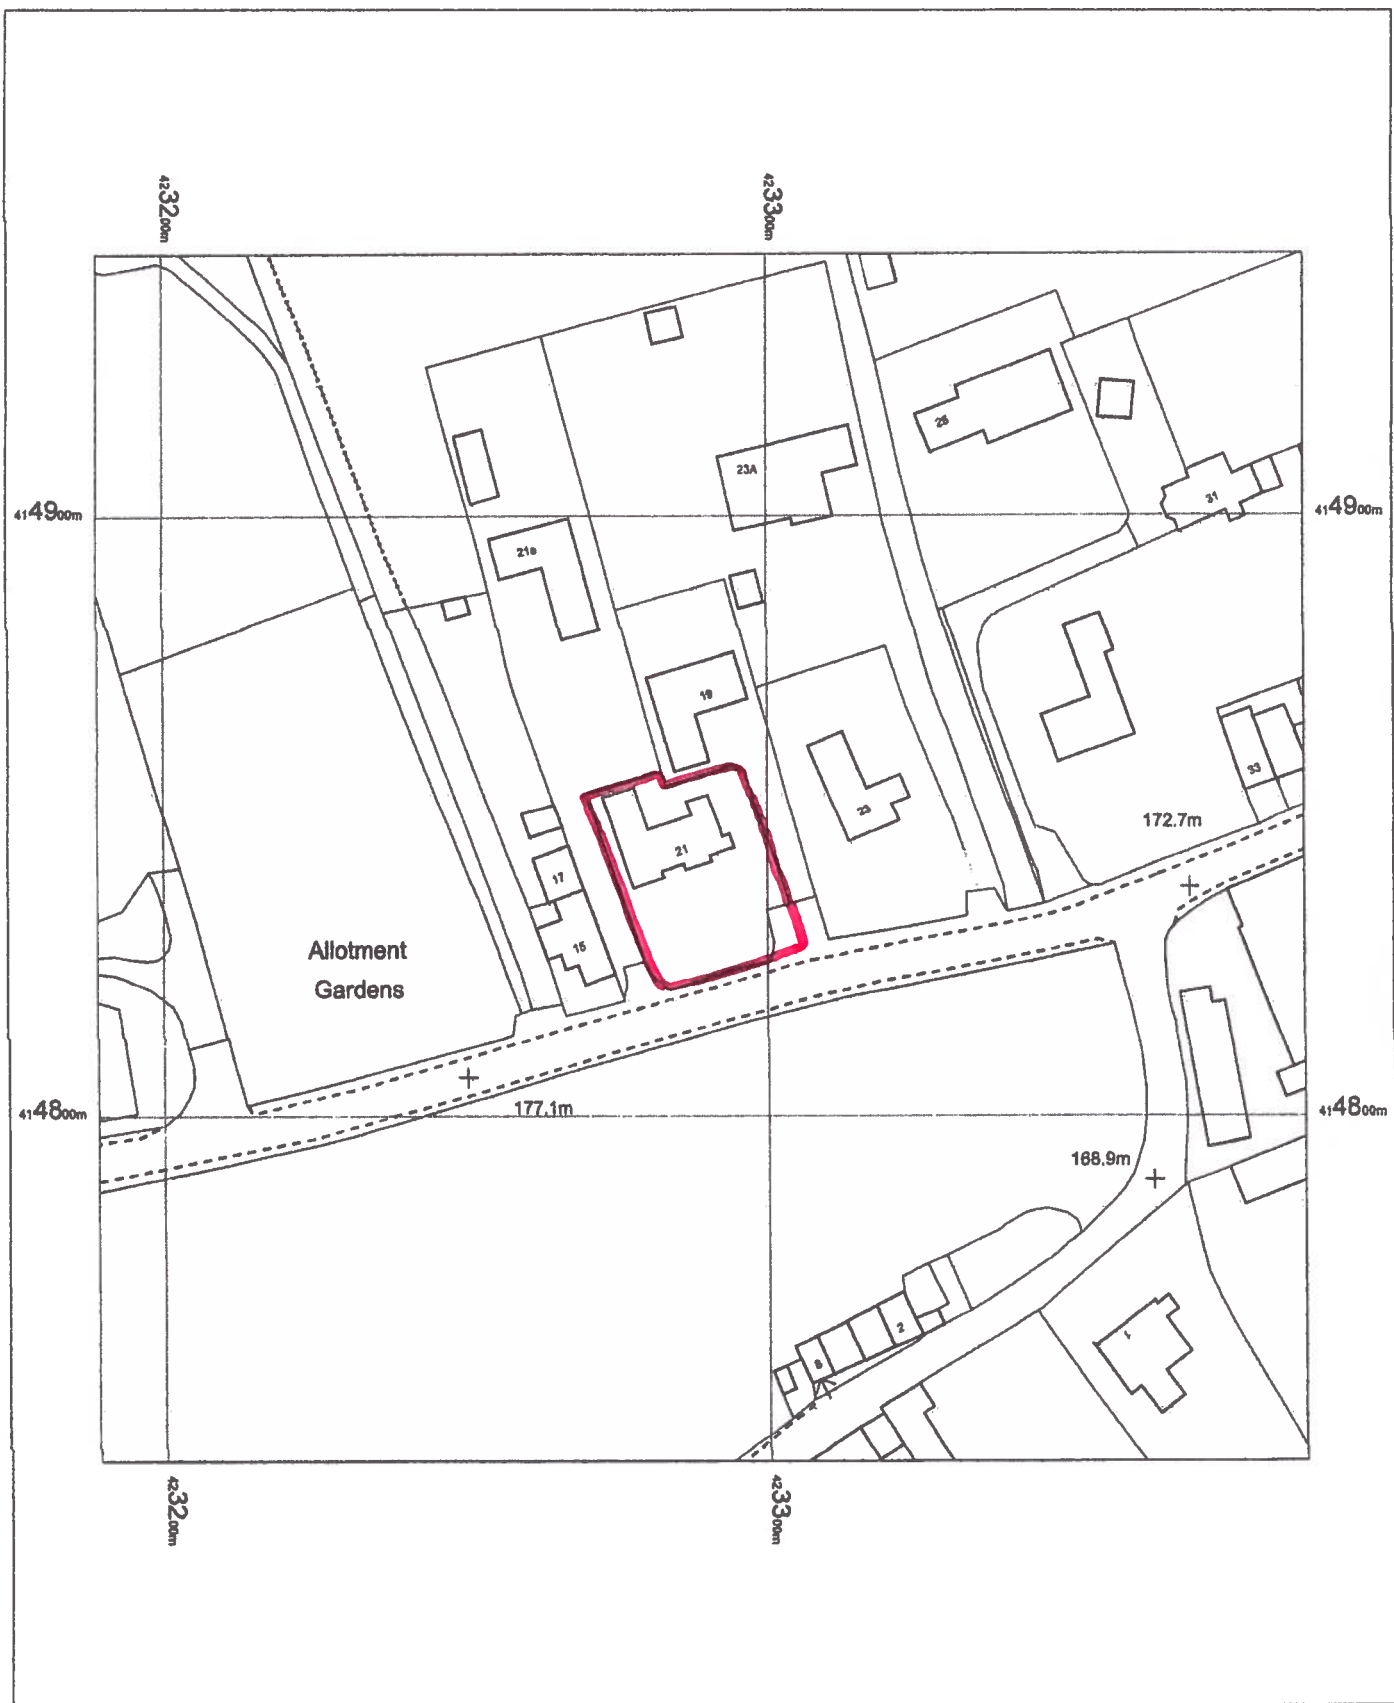

21 Bamsley Road
Flockton
WF4 4DP

OS MasterMap 1250/2500/10000 scale
03 November 2015, ID: BW1-00478491
www.blackwellmapping.co.uk

1:1250 scale print at A4, Centre: 423289 E, 414844 N

©Crown Copyright Ordnance Survey. Licence no.
100041040



BLACKWELL'S
www.blackwellmapping.co.uk

TEL: 0151 709 8512
maps.liverpool@blackwell.co.uk