


Victoria Works, 446-446 Bradford Road, Batley

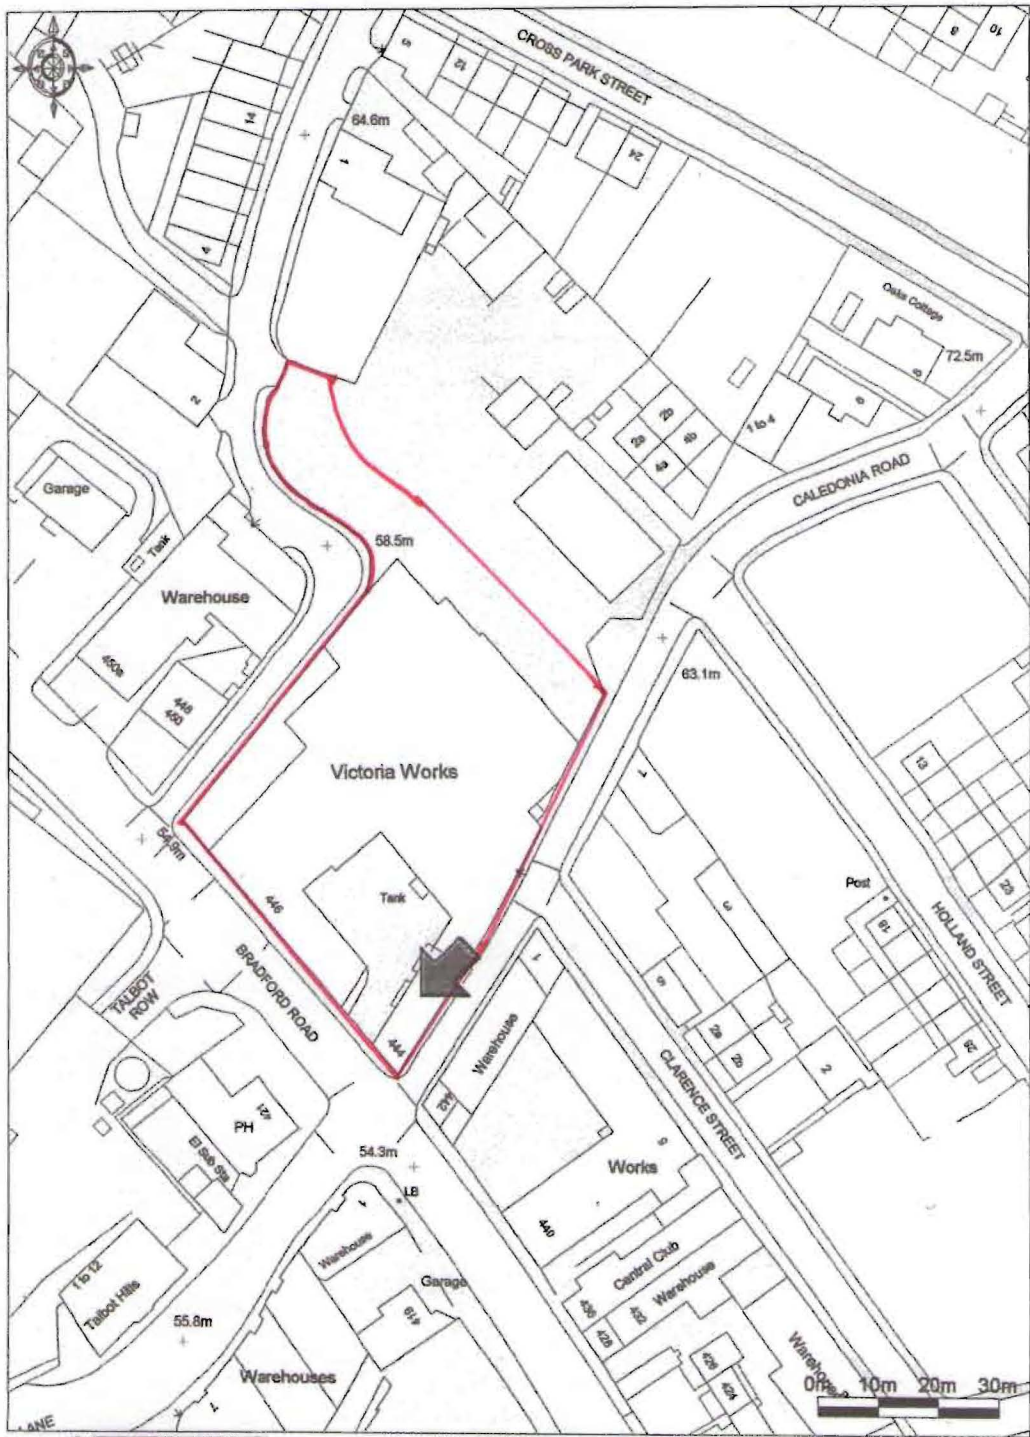

Enabled by Ordnance Survey

© Crown Copyright 2009. All rights reserved. Licence number 100020449. Plotted Scale - 1:1250

Robert Halstead