
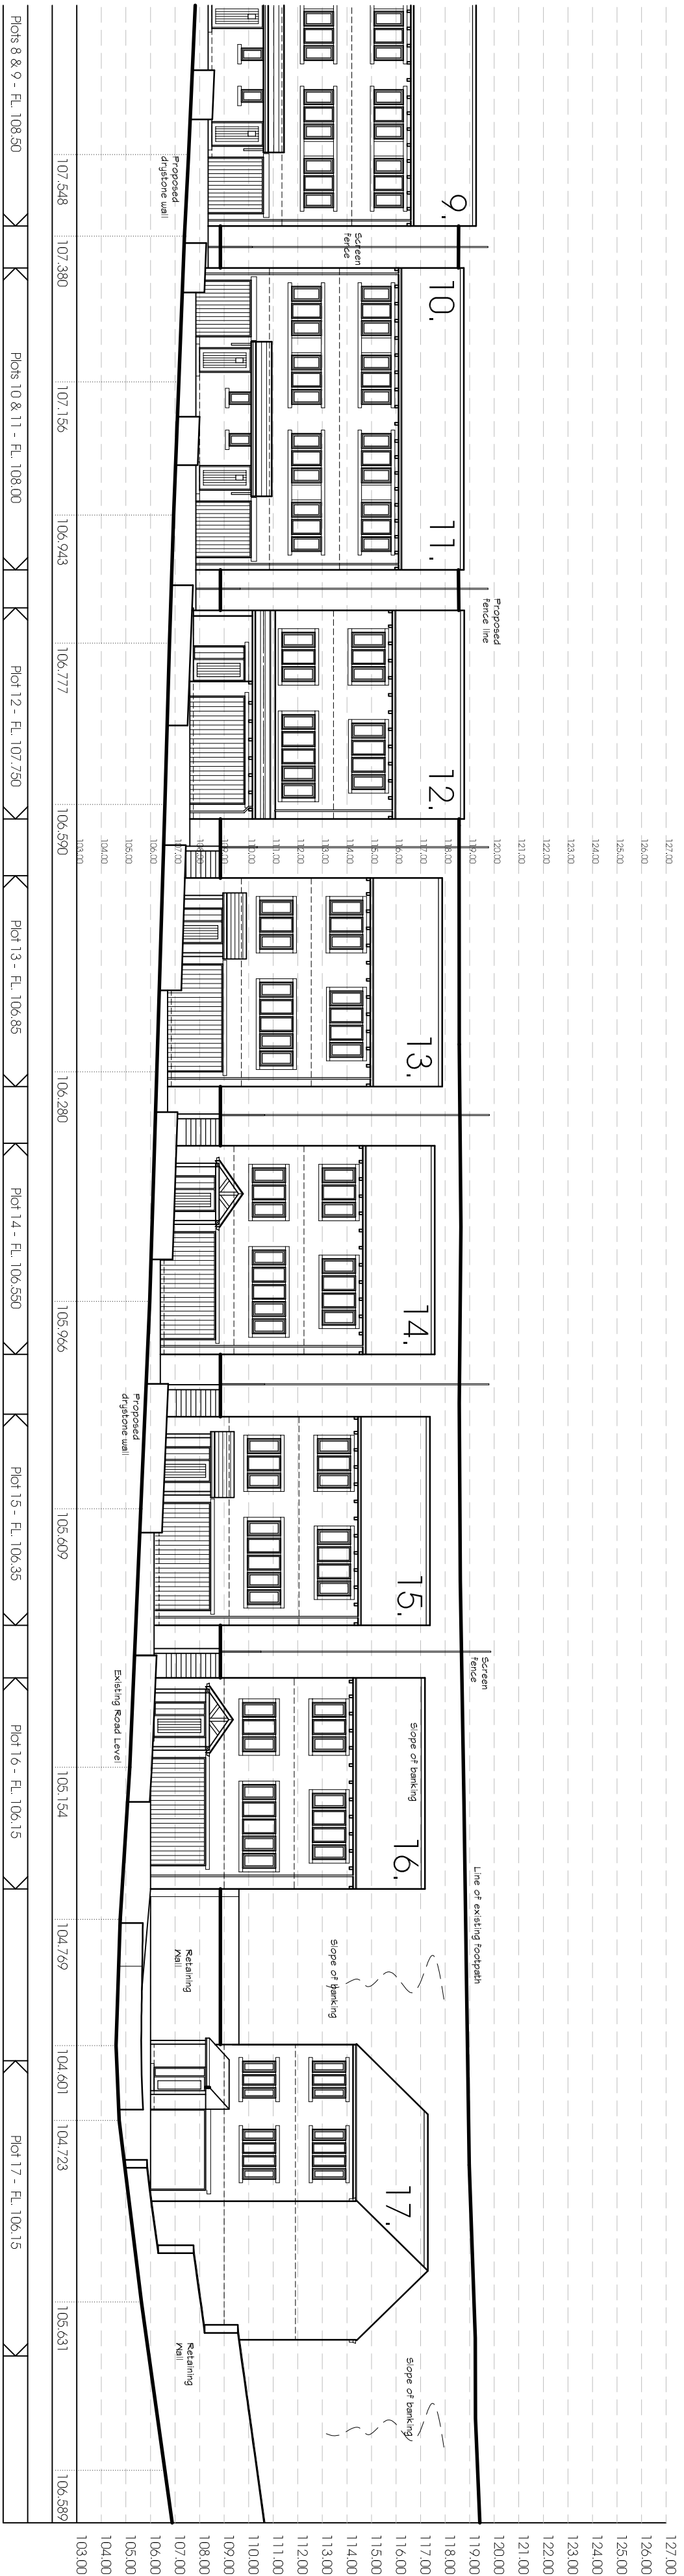


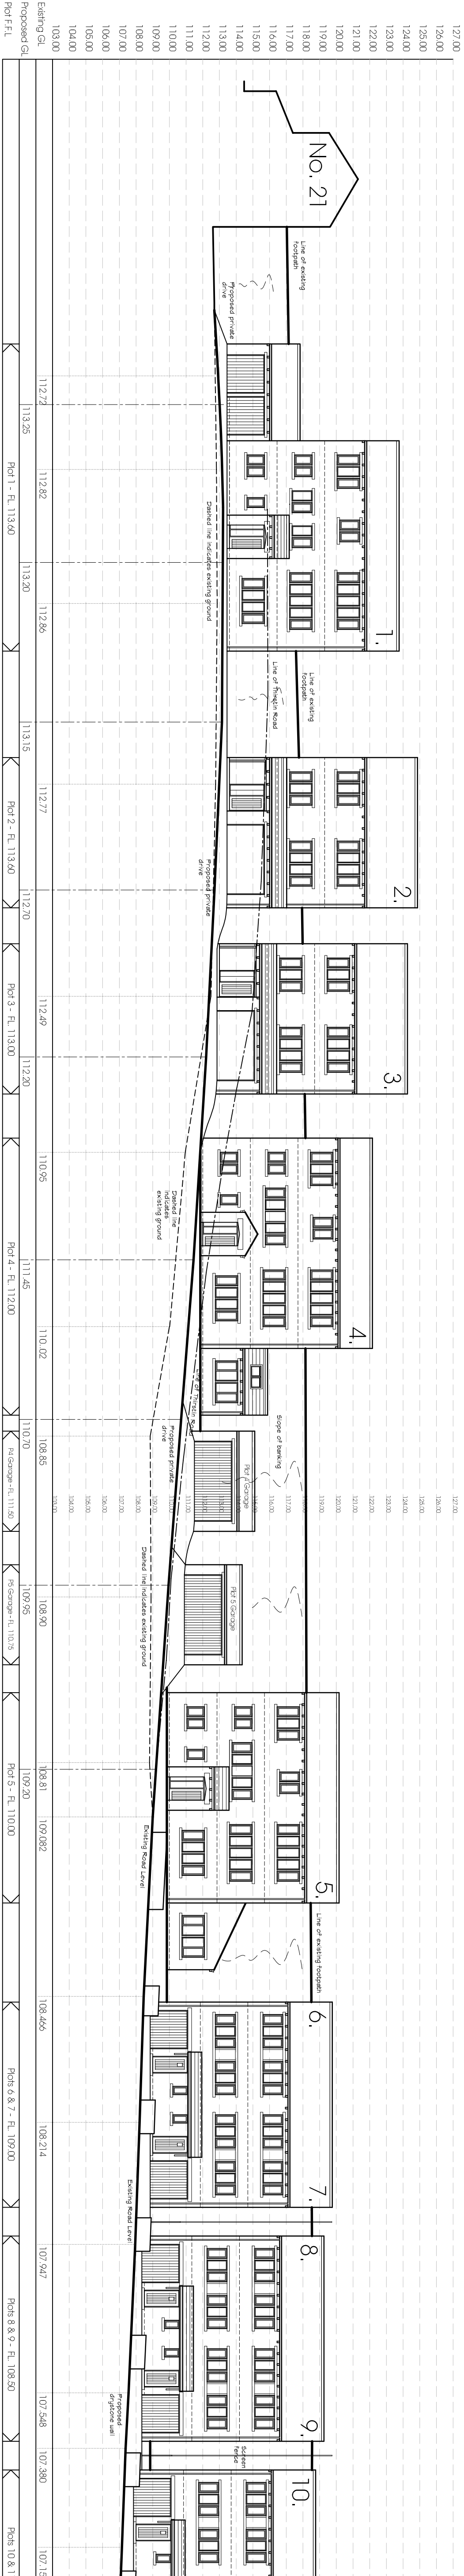

Revisions:

Residential Development

at
Thirstin Mills
Thirstin Road
Honley

Street Scope

Farrar Bamforth Associates Ltd.

Chartered Architectural Technologists

51, Trinity Street, Huddersfield HD1 4DN
Tel: (01484) 424008 Fax: (01484) 512305
E-mail: design@farrarbamforth.co.uk
Website: www.farrarbamforth.co.uk

Drawn DRH

Date October 2015

Scales 1:200

Drawing No. 16/D/15/14 Rev.