




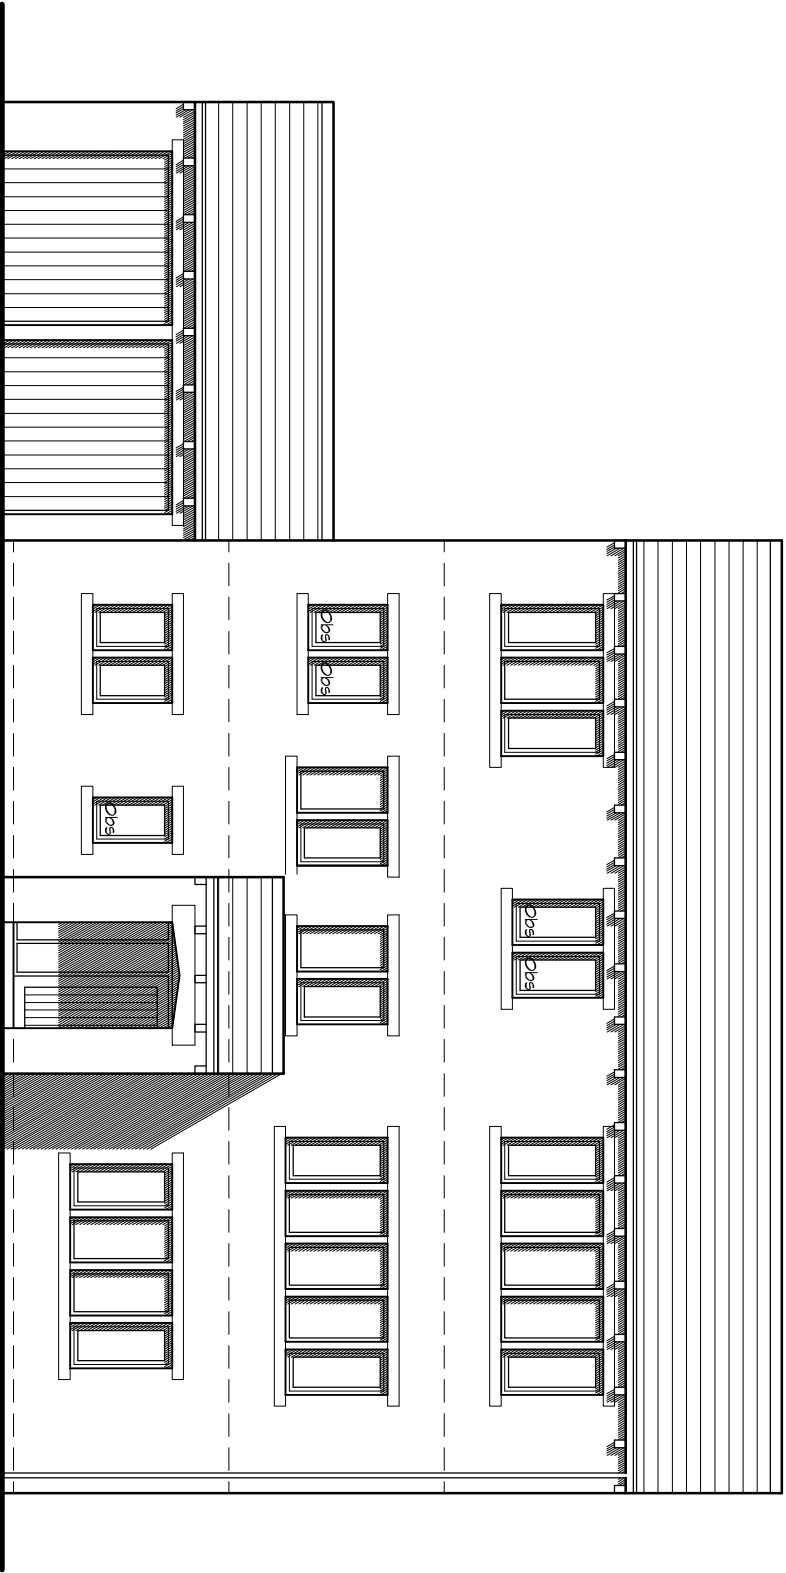


Front Elevation

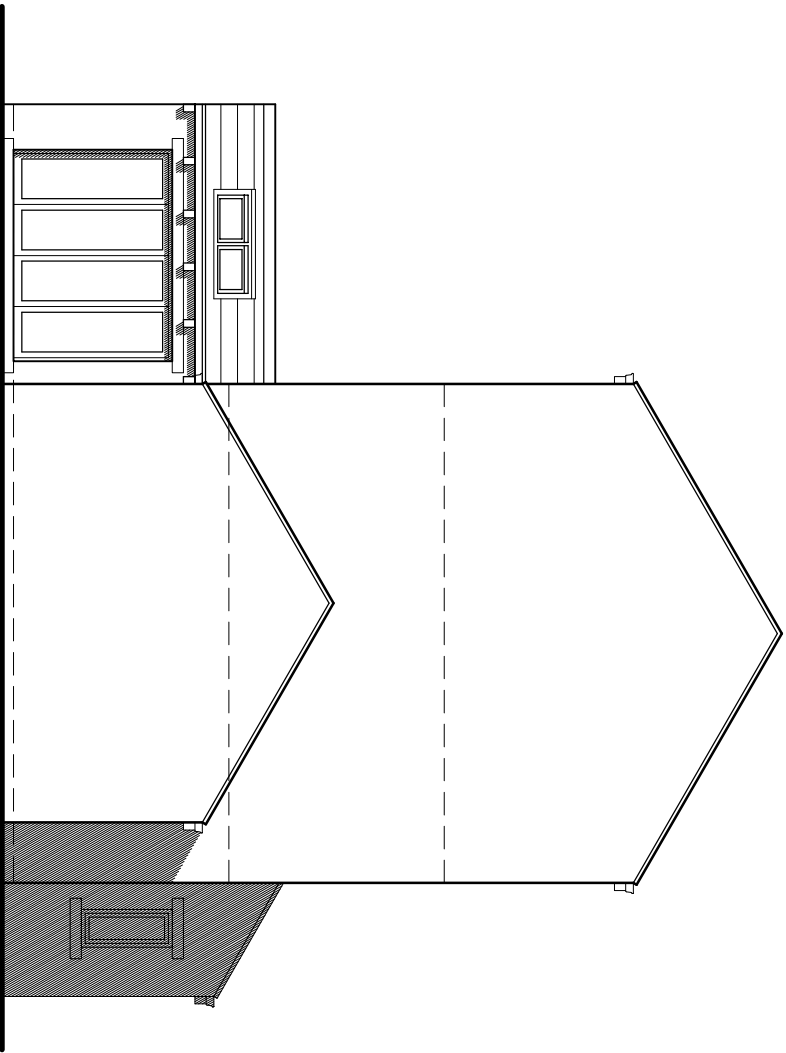


Side Elevation

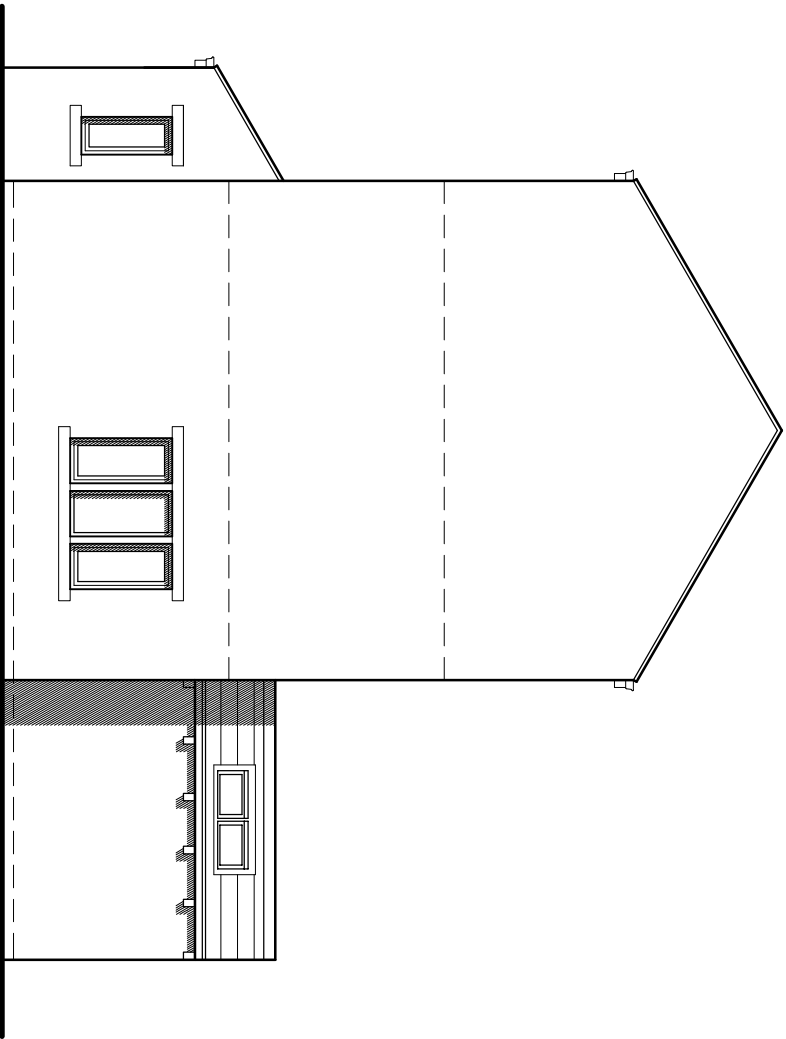


Side Elevation

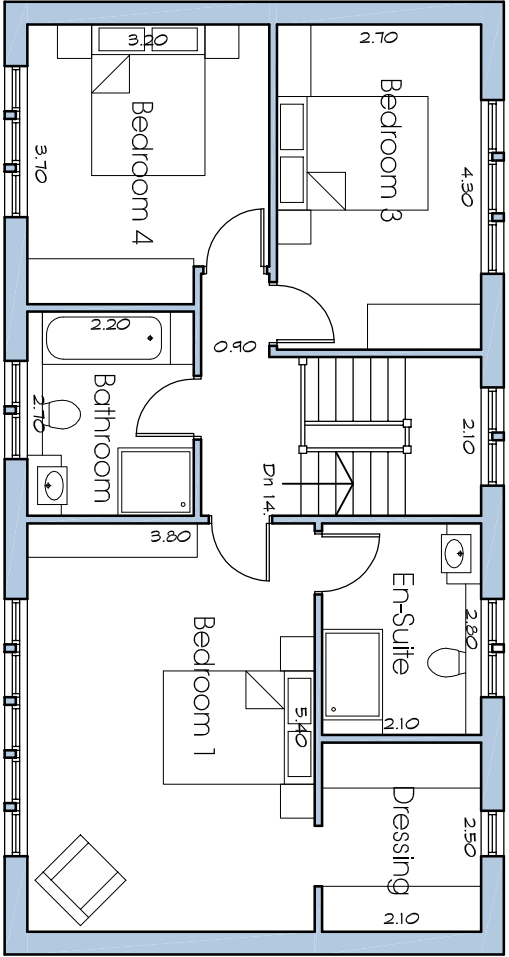


Second Floor

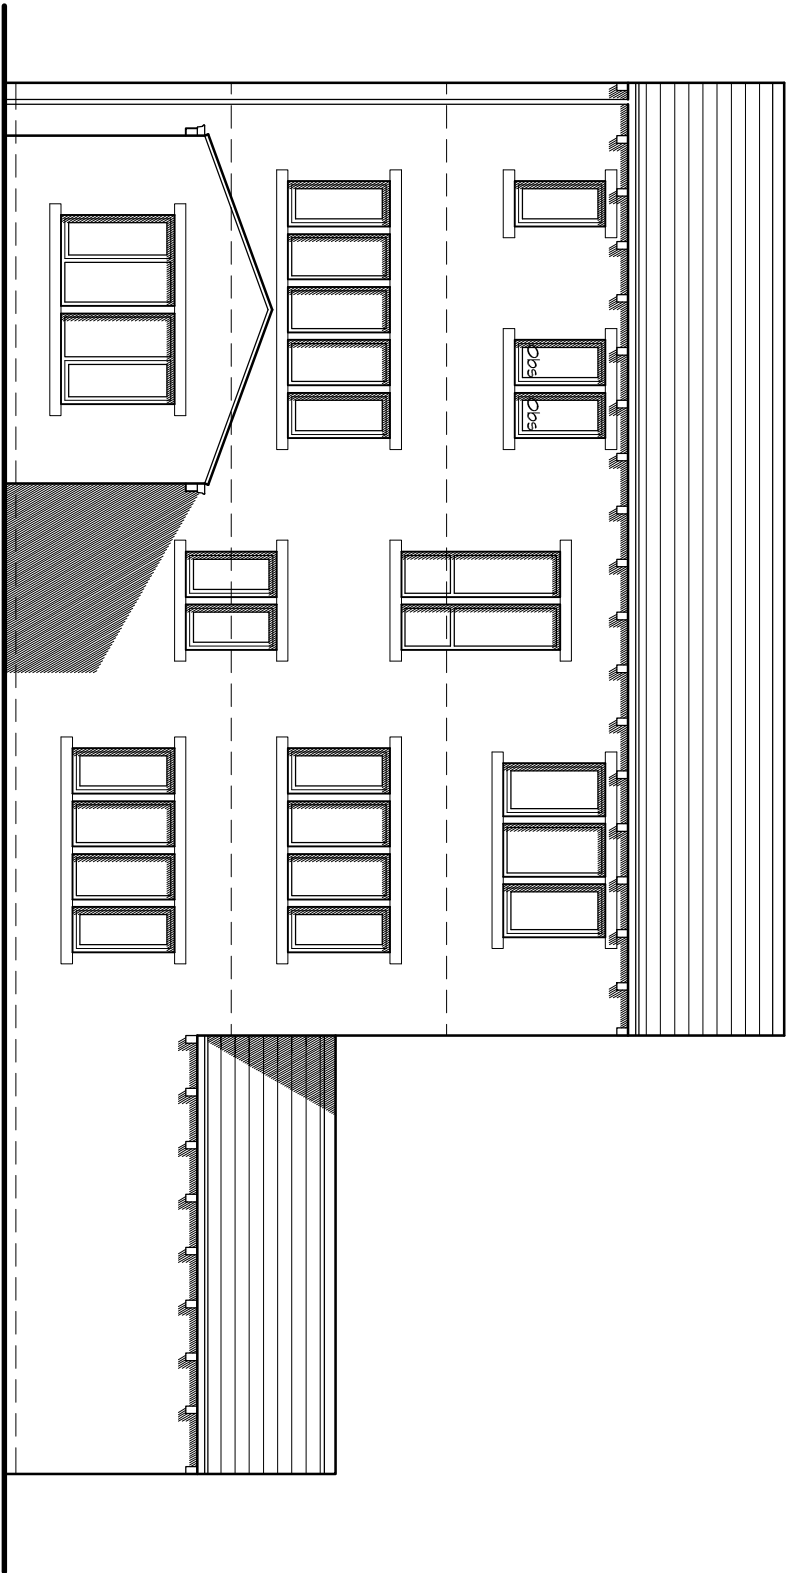

Rear Elevation

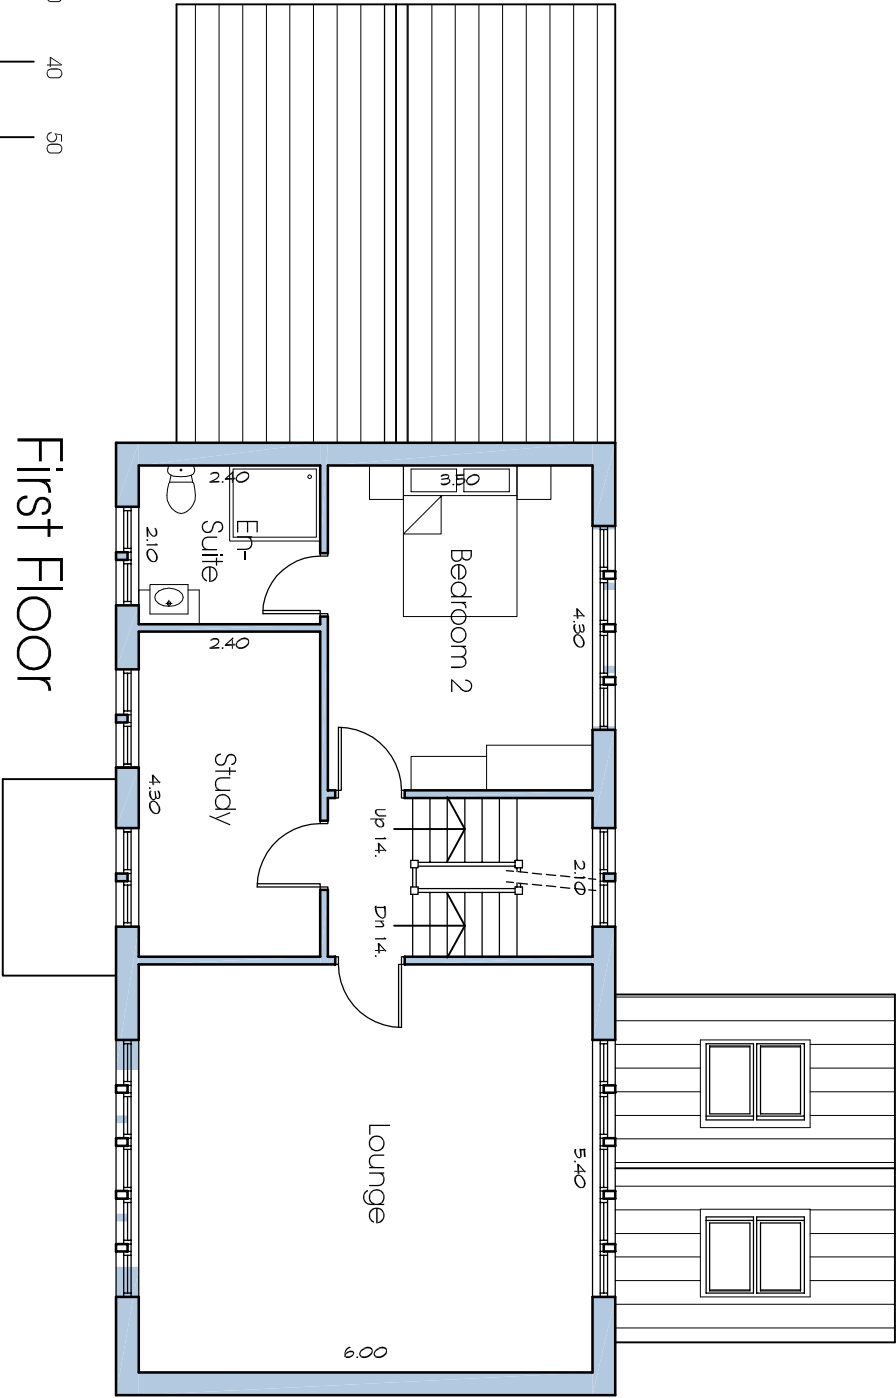

First Floor

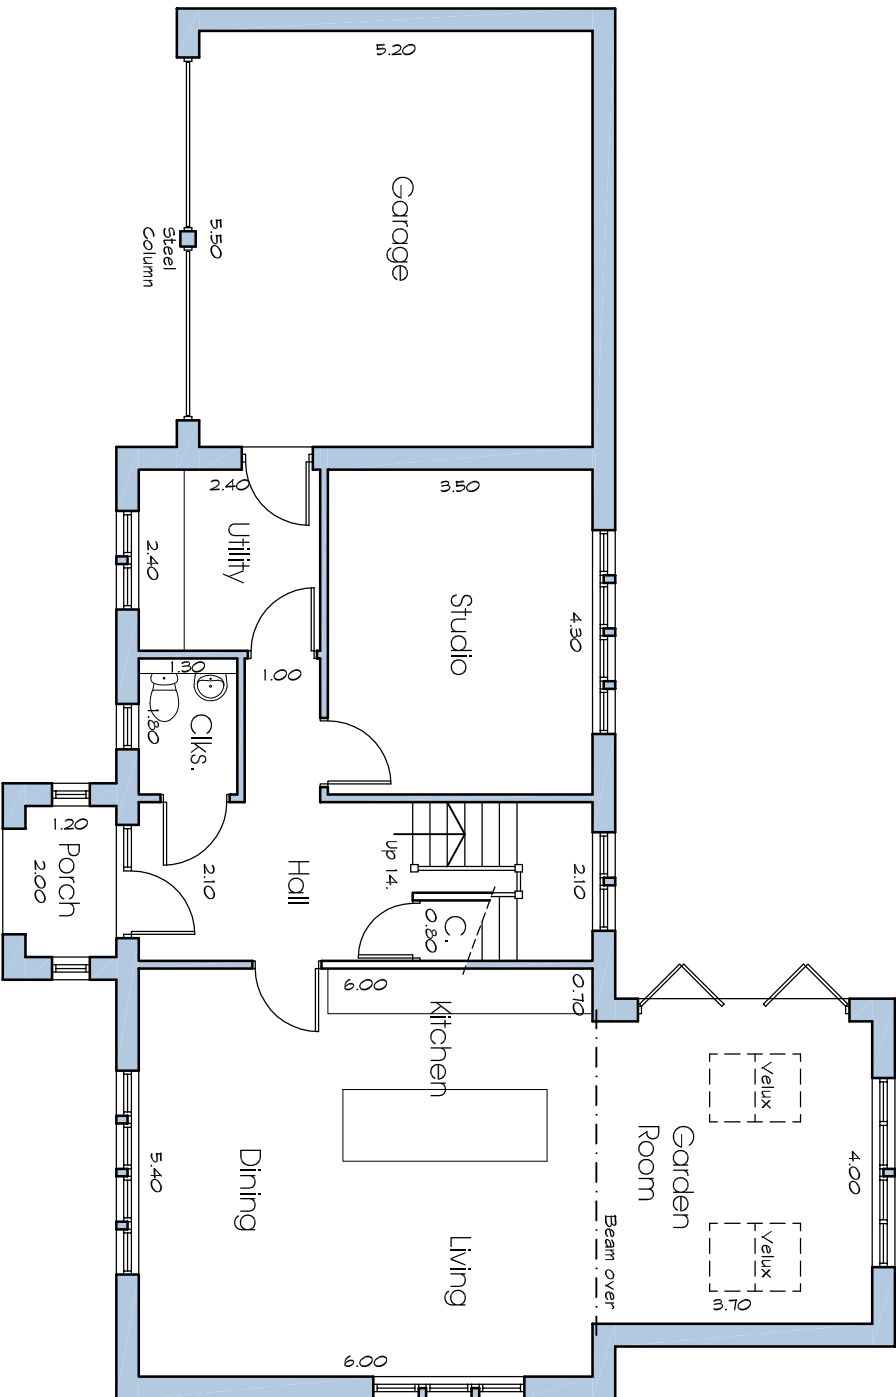

Ground Floor

