

Notes

THIS DRAWING READ IN CONJUNCTION WITH :

Rev	Description	Date	Dr by	App by
original by		date created		approved by
TN		24 Aug 16		



AHR Building Consultancy Ltd
Norwich Union House
High Street
Huddersfield
HD1 2LF
United Kingdom

T +44(0)1484 537411
F +44(0)1484 530332
E huddersfield@ahr-global.com
www.ahr-global.com


client
Elim Pentecostal Church, Dewsbury

project
Re-Roofing Works

drawing
Site Location Plans


project number		scale	
2016.00800.000		As Indicated @A3	
drawing number	rev	issue status	
01			

This drawing is to be read in conjunction with all related drawings. All dimensions must be checked and verified on site before commencing any work or producing shop drawings. The originator should be notified immediately of any discrepancy. This drawing is copyright and remains the property of AHR.

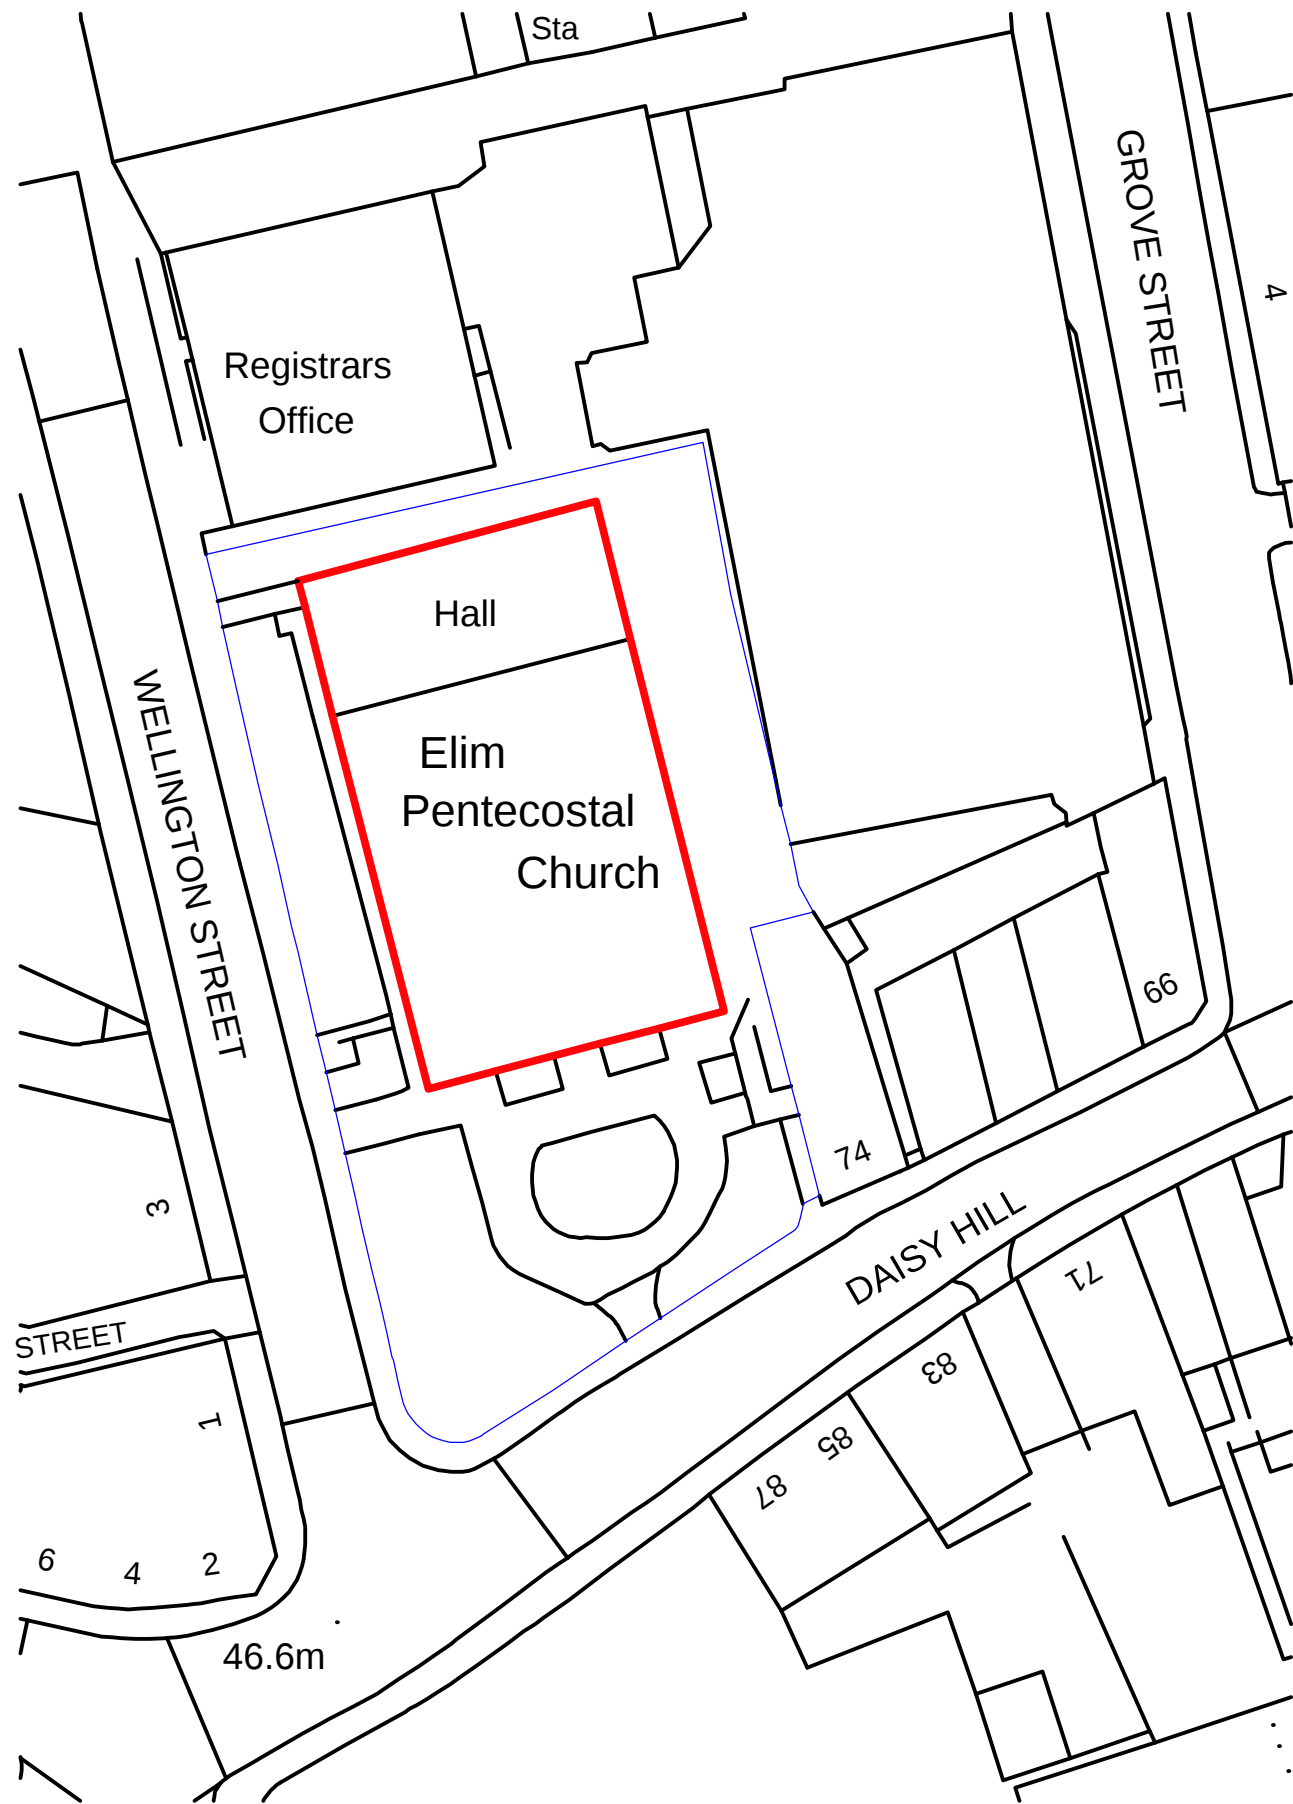

Site Block Plan


Scale 1:500 @ A3

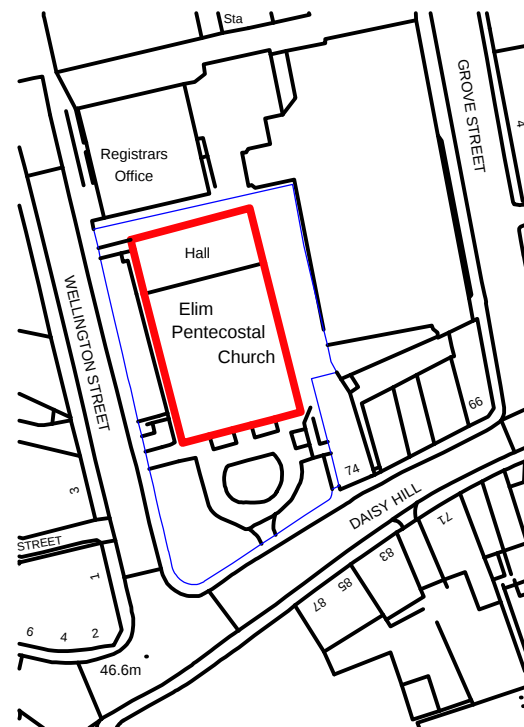


Ordnance Survey, (c) Crown Copyright 2016. All rights reserved. Licence

Site Location Plan

Scale 1:1250 @ A3

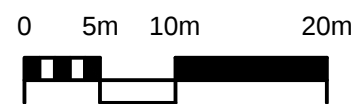

1:500

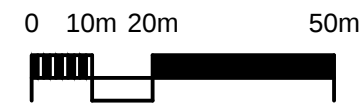

1:1250