


Notes

THIS DRAWING READ IN CONJUNCTION WITH :




Proposed Elevation 1 (South)
Elim Pentecostal Church, Dewsbury

Scale 1:100 @ A1

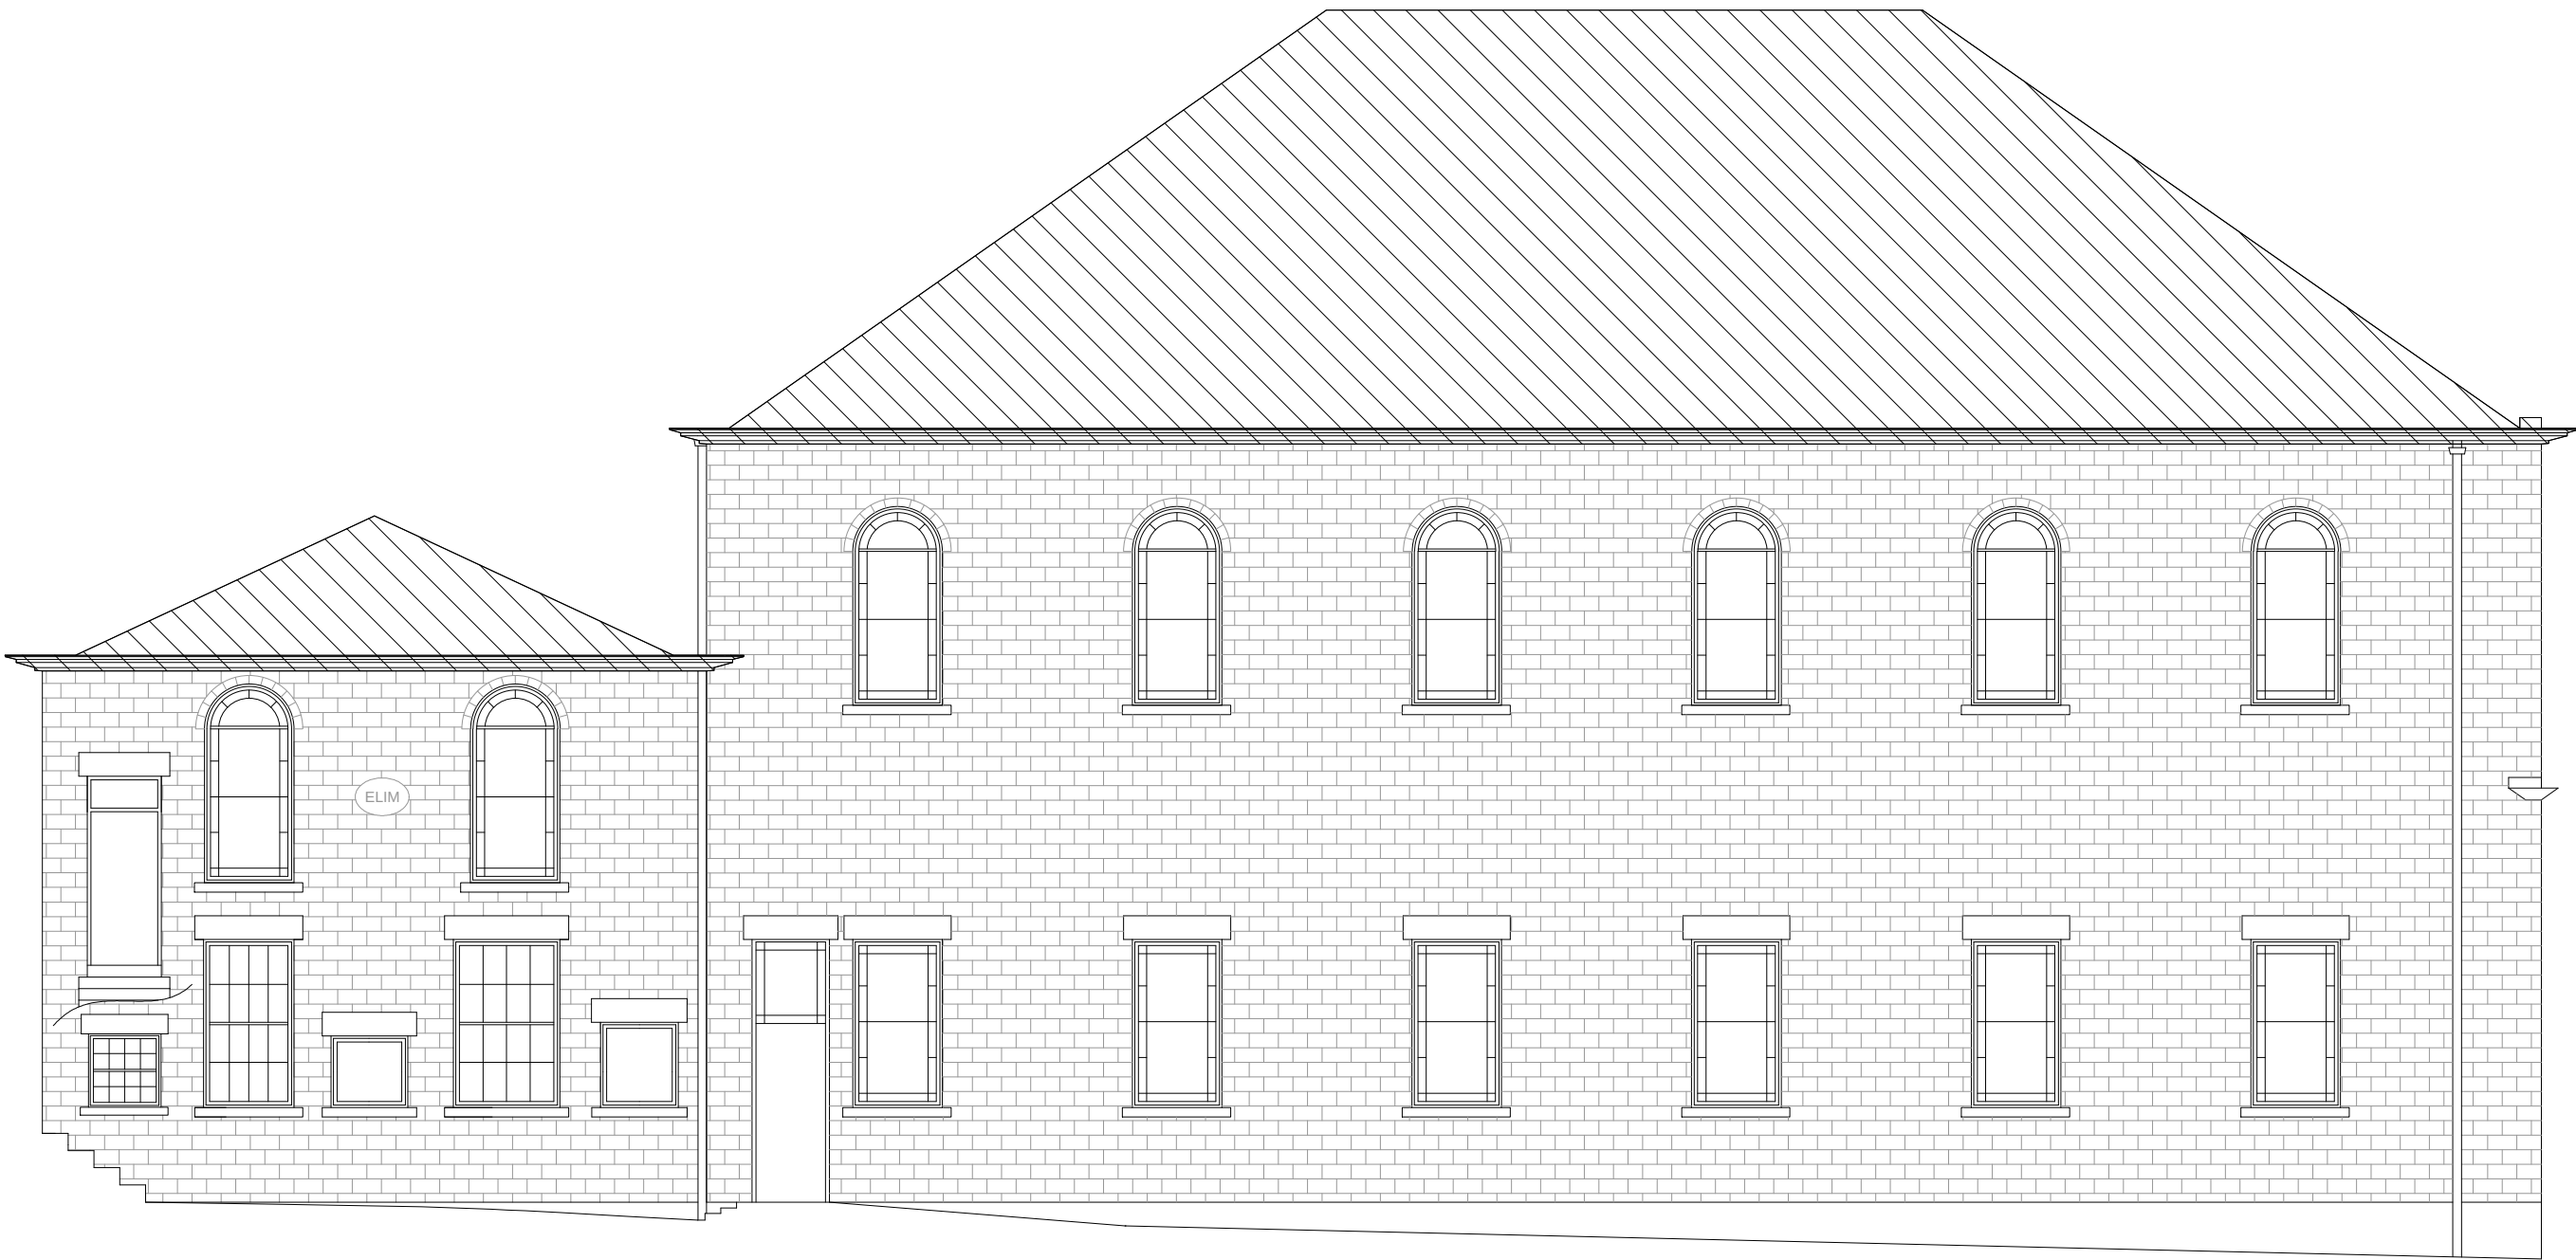

Proposed Elevation 2 (West)
Elim Pentecostal Church, Dewsbury

Scale 1:100 @ A1

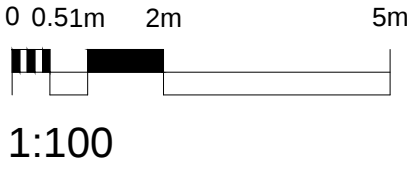

Rev	Description	Date	Dr by	App by
original by		date created		Approved by
TN		24 Aug 16		

AHR
AHR Building Consultancy Ltd
Norwich Union House
High Street
Huddersfield
HD1 2LF
United Kingdom

T +44(0)1484 537411
F +44(0)1484 530332
E huddersfield@ahr-global.com
www.ahr-global.com

client	Elim Pentecostal Church, Dewsbury		
project	Re-Roofing Works		
drawing	Proposed Elevations		
project number	2016.00800.000	scale	As Indicated @A1
drawing number	05	rev	issue status

This drawing is to be read in conjunction with all related drawings. All dimensions must be checked and verified on site before commencing any work or producing shop drawings. The originator should be notified immediately of any discrepancy. This drawing is copyright and remains the property of AHR.