


scale 1:500

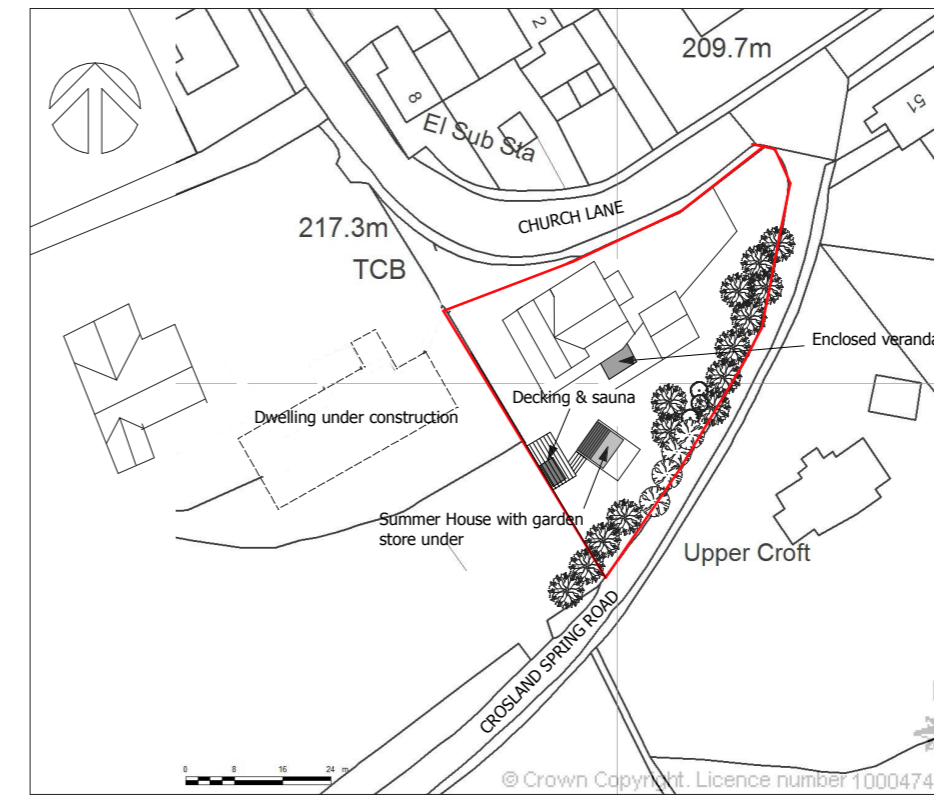

scale 1:1250

Revisions	

Barry Summers MRICS
 Chartered Building Surveyor
 Reservoir House
 Blackmoorfoot
 Huddersfield
 HD7 5JW
 ☎ 07856 775165
 bgs Summers@btinternet.com
 www.westyorkshiresurveyor.co.uk

Client

Mr M Downey

Job Title
 Garden Store, decking, sauna and single storey extension

55 Church Lane
 South Crosland
 Huddersfield
 HD4 7DD

Drawing Status
Planning

Scales

Drawing Number	Status	Revision
Layout 001 site and location plan		