


Proposed Ground Floor Plan

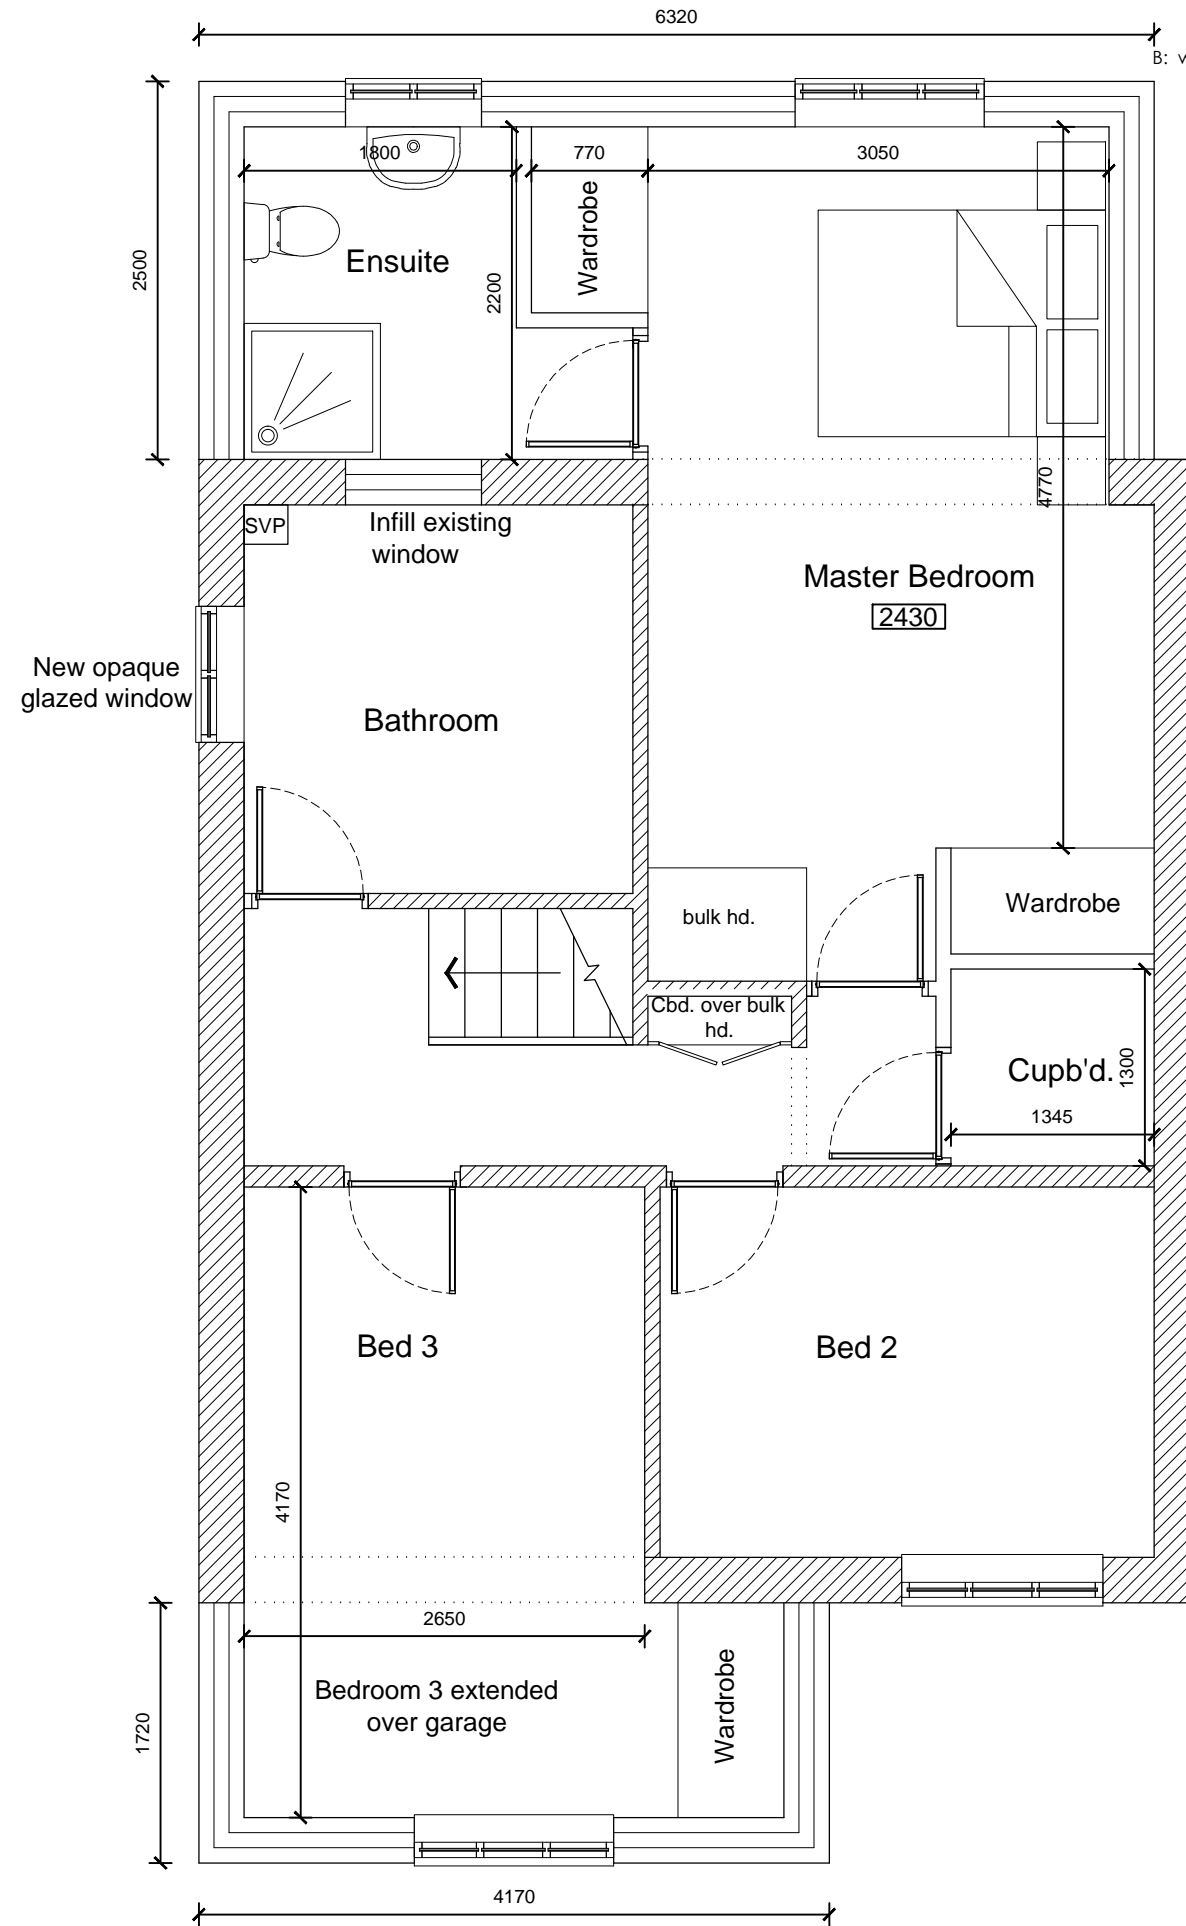

Proposed First Floor Plan

- NOTES
- Do not scale from this drawing.
 - This drawing is copyright.
 - All dimensions to be checked on site prior to the order or manufacture of any goods.
- REVISIONS
- A: rear extension reduced by 300mm to prevent the eaves/gutter detail projecting across the boundary.
- B: window to bedroom 3 centralised on the elevation.