


Note: Contractors must verify all dimensions on site before commencing any work or shop drawings. This drawing is not to be scaled. Used figured dimensions only. If in doubt, please call QAD.


SECTION A-A
PART 1




SECTION A-A
PART 2

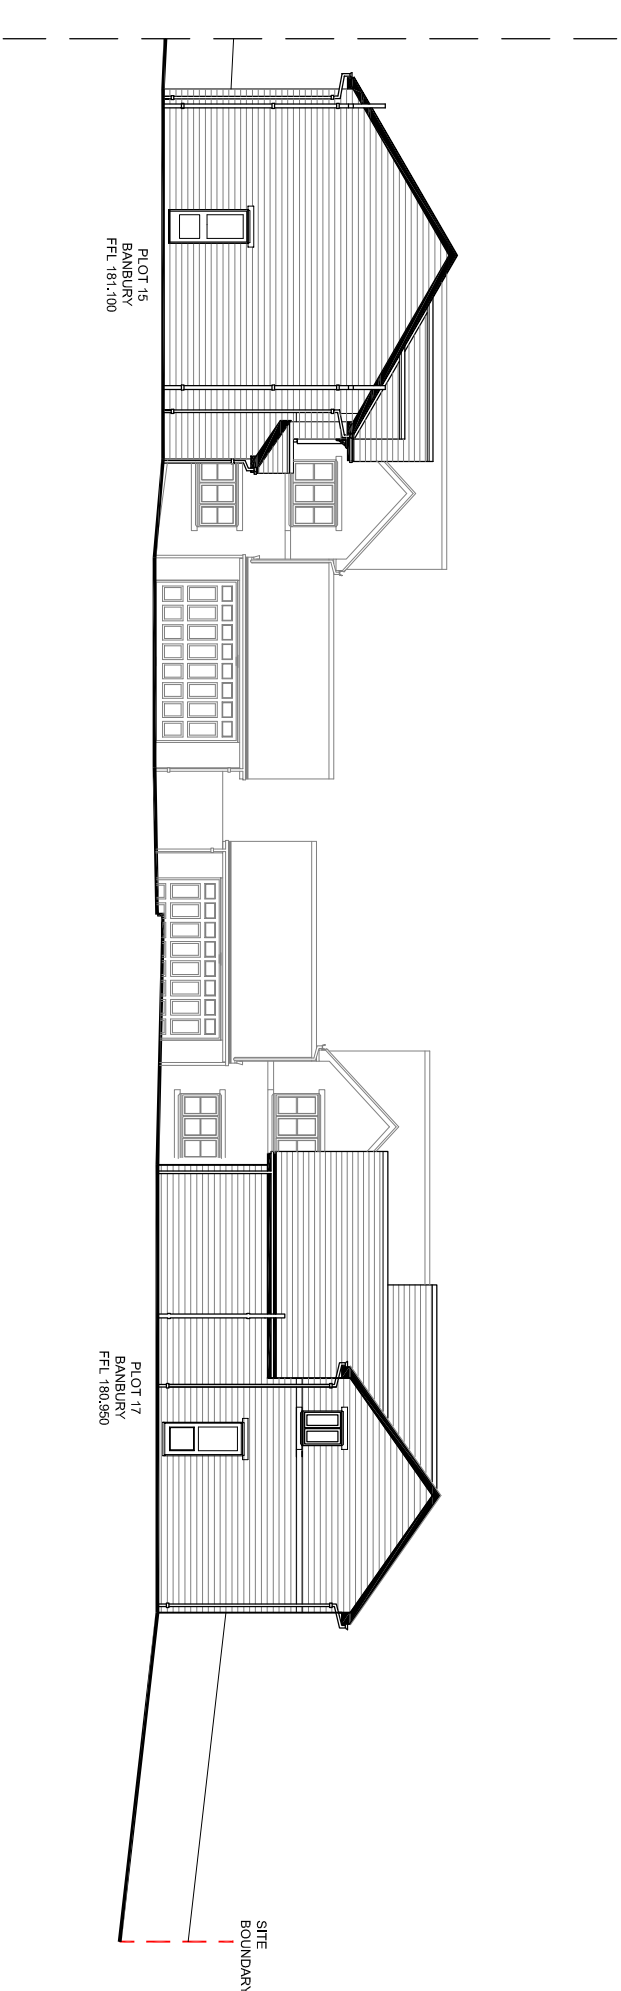


SECTION B-B

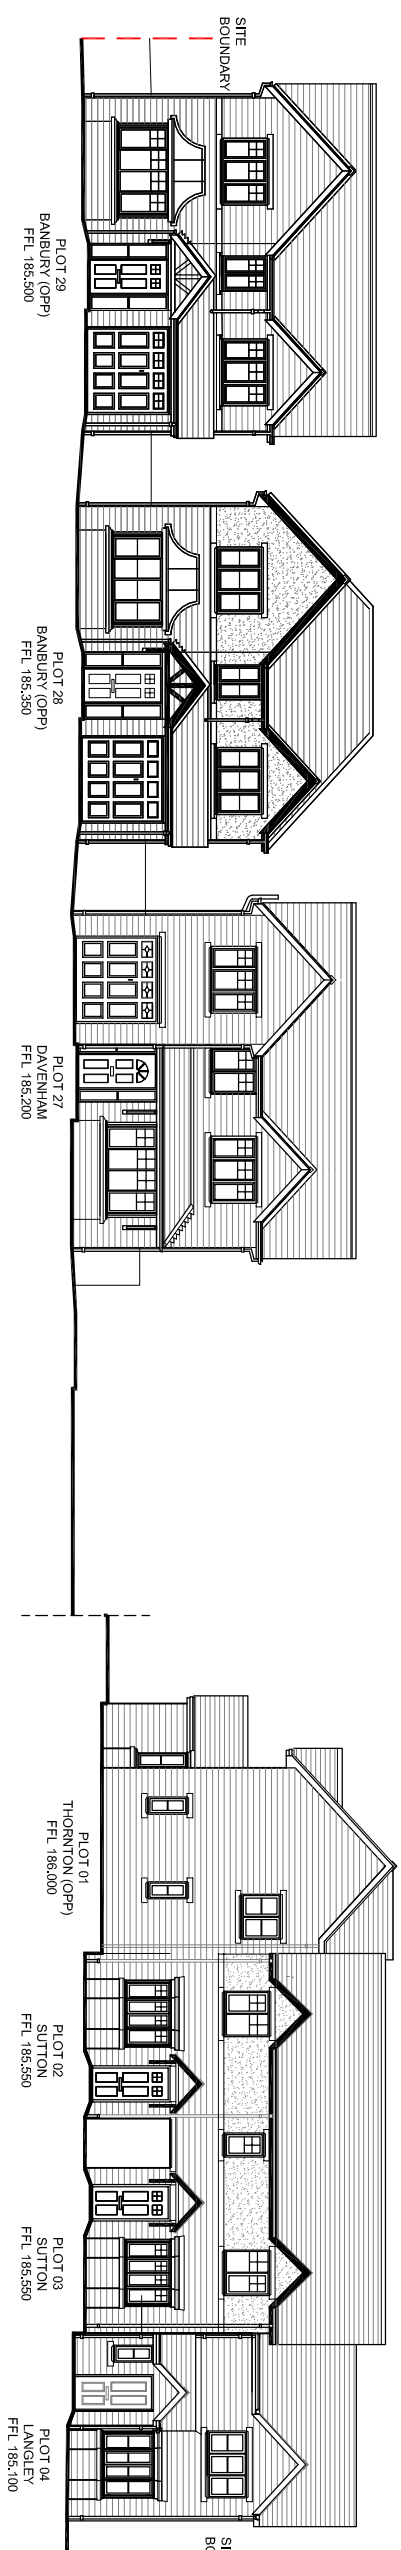


SECTION C-C

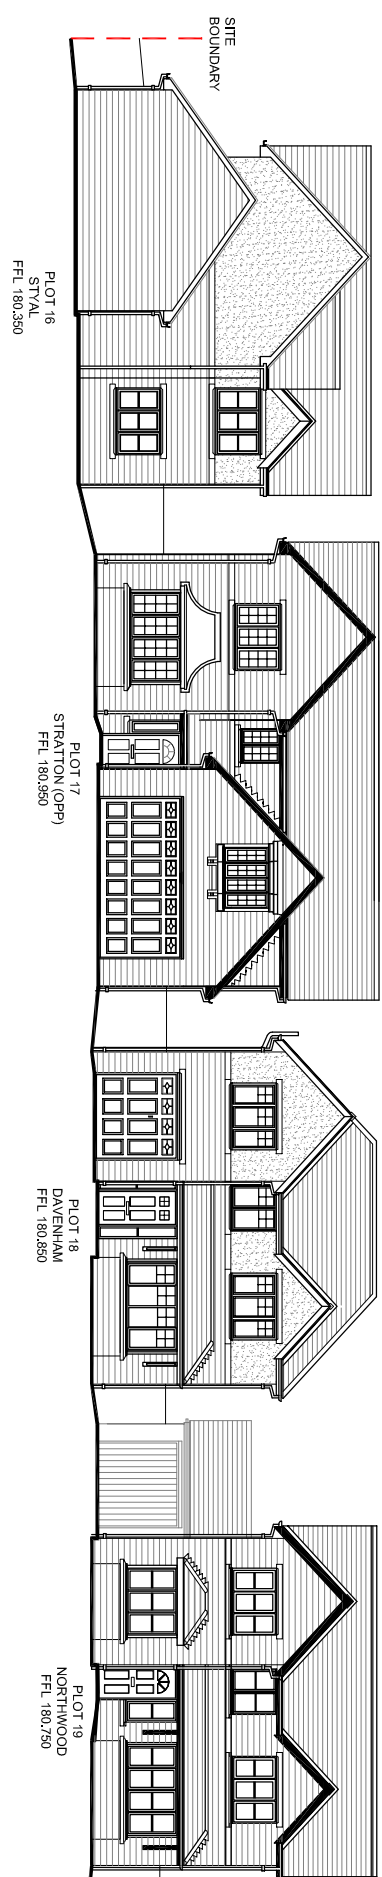



SECTION D-D

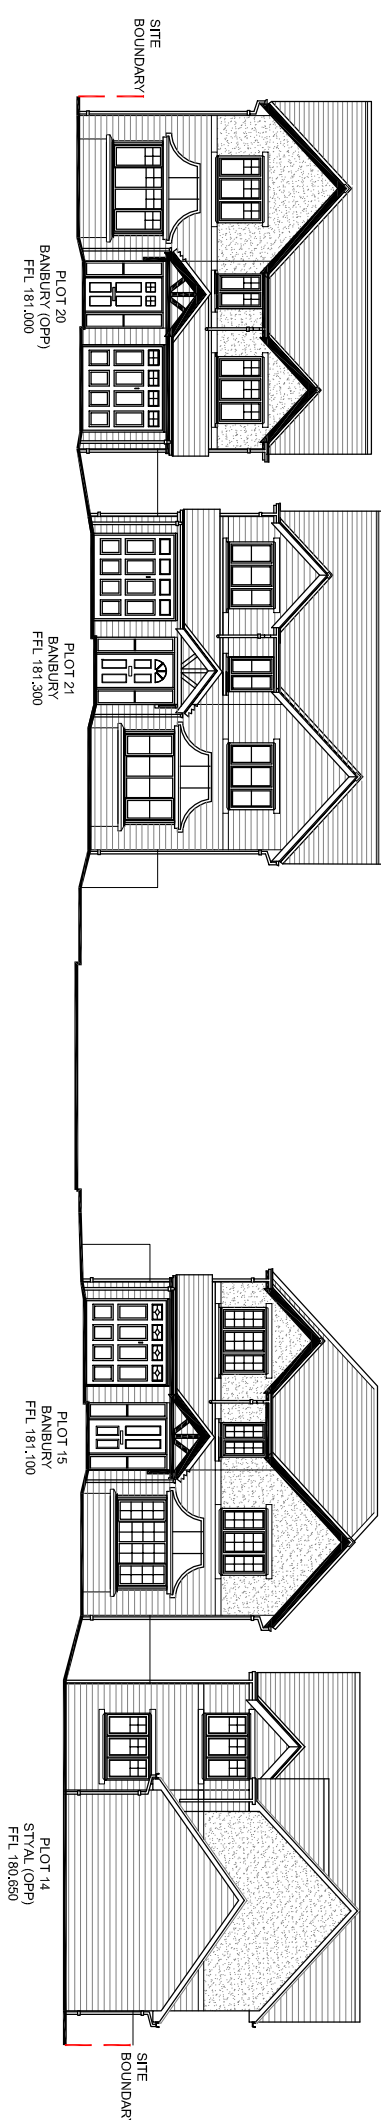


SECTION E-E

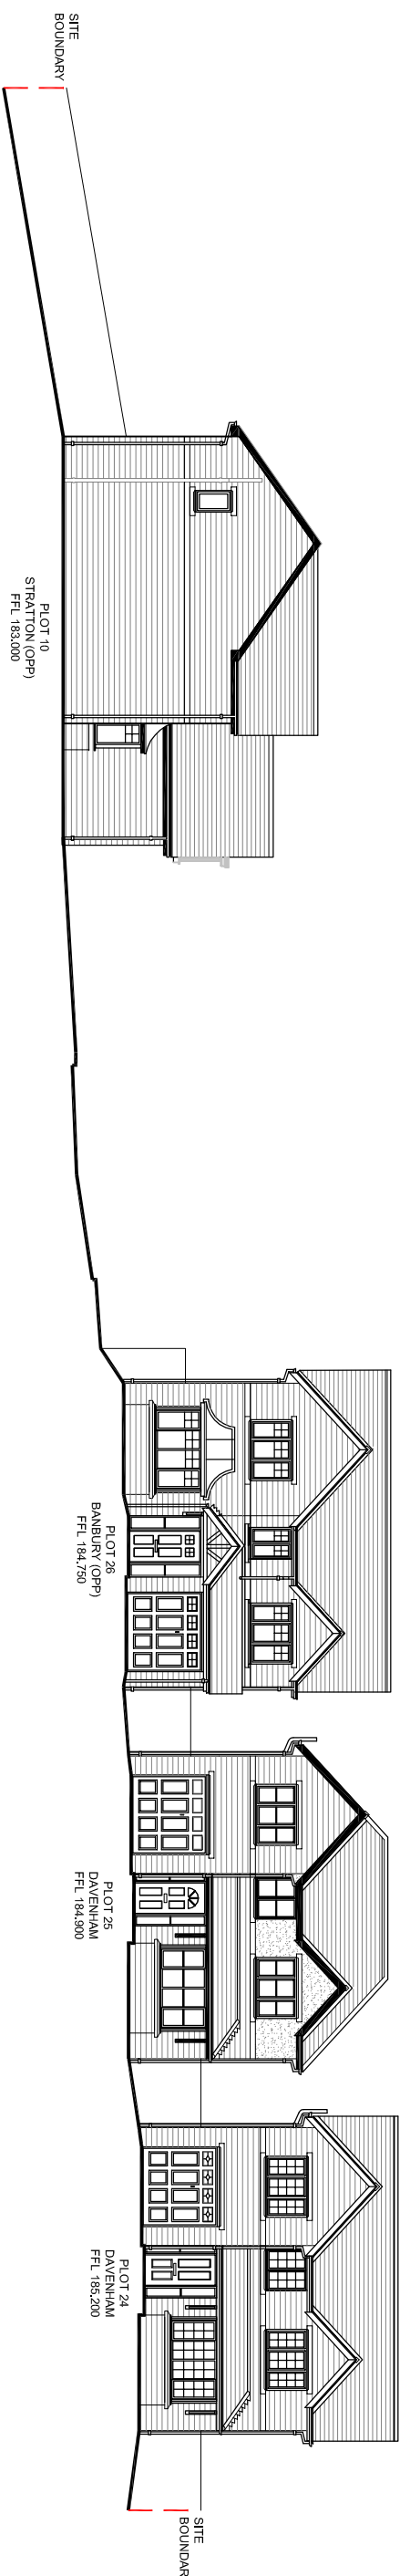

SECTION F-F

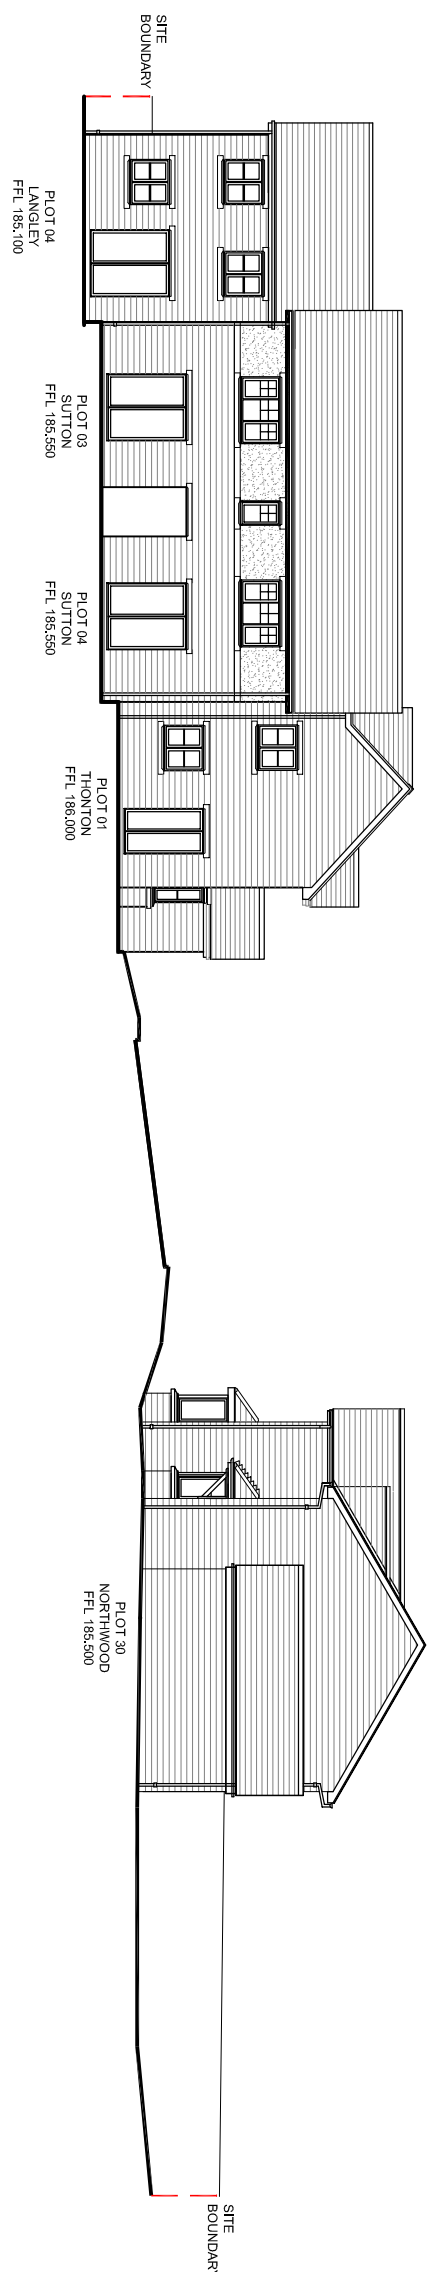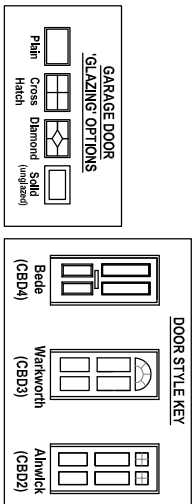[illegible]

KEY

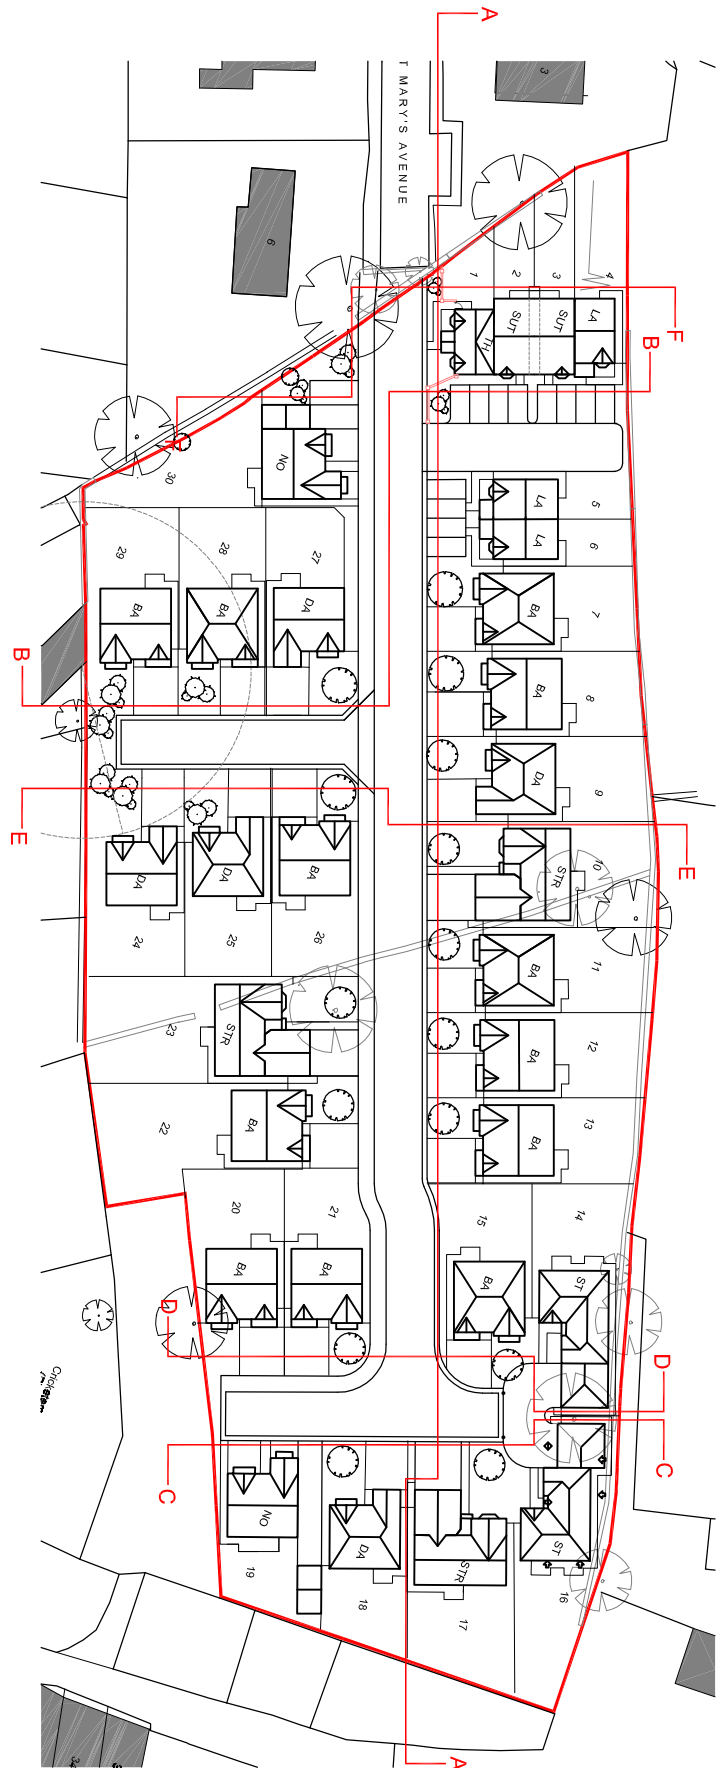

Rev	Note	Revised	Checked
-----	------	---------	---------

PLANNING

ST. MARY'S AVE. NETHERTHONG
JONES HOMES

Drawing Title	Dra
PROPOSED STREETSCENES	

Job No.	Drawing No.	Scale	Revision
16-029	PL12	1:200	B
Reviewed by IB	Drawn by DG	Date 08.16	

