
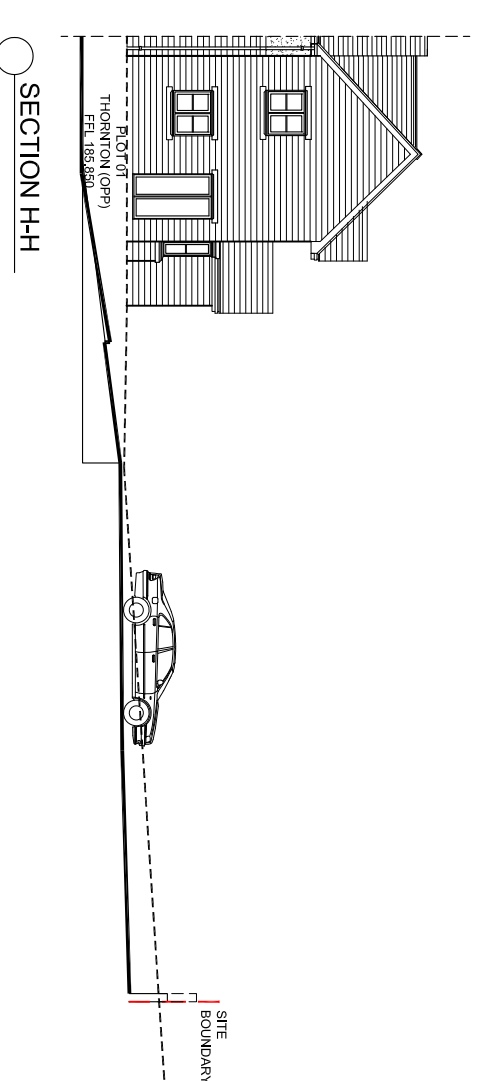
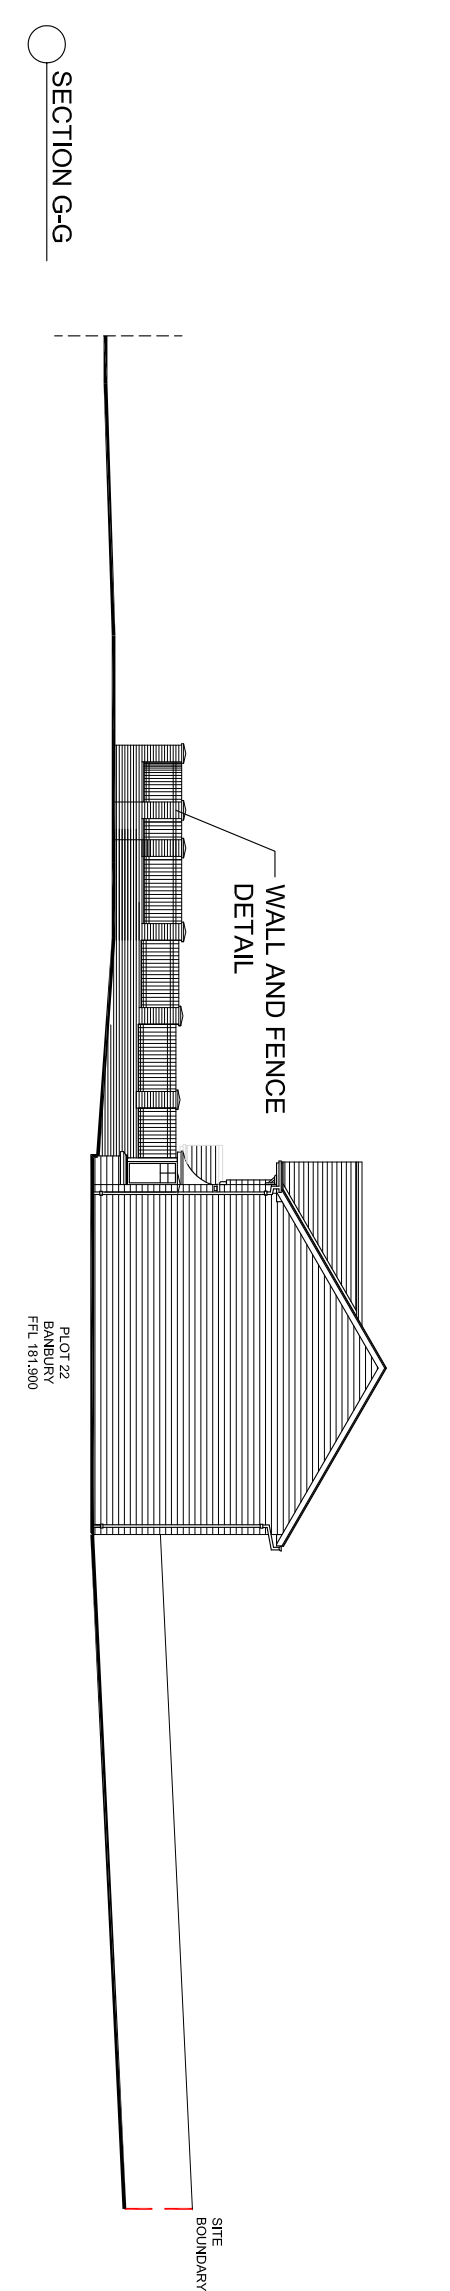
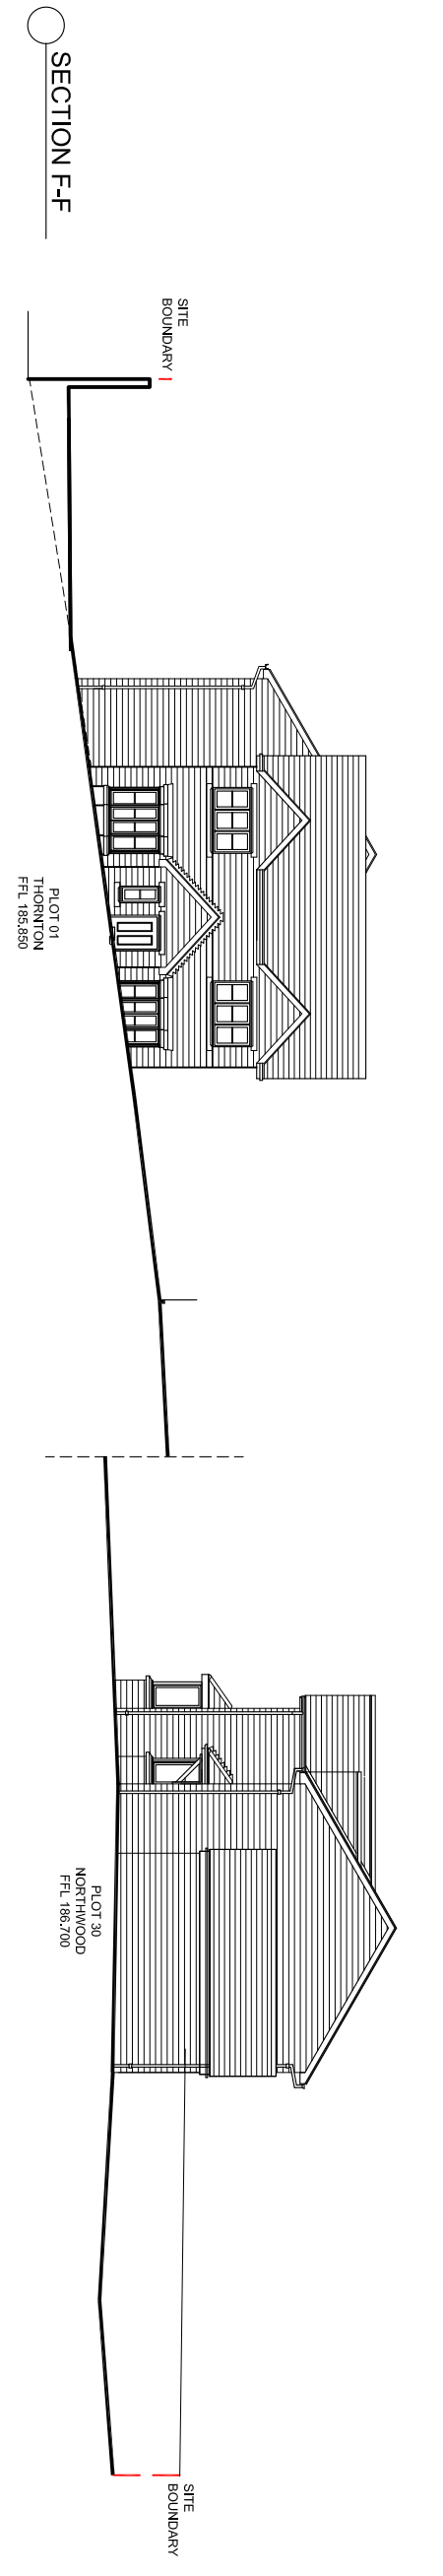
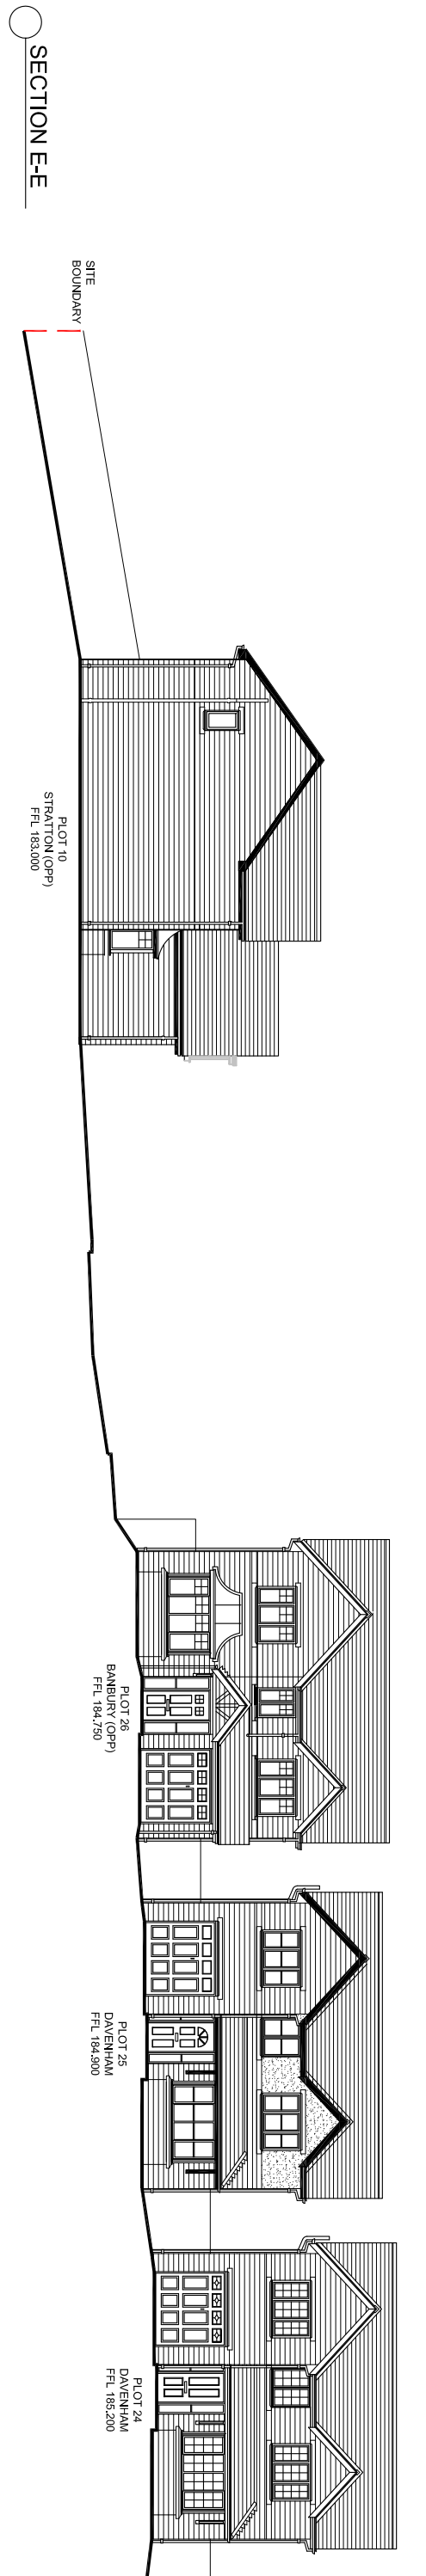
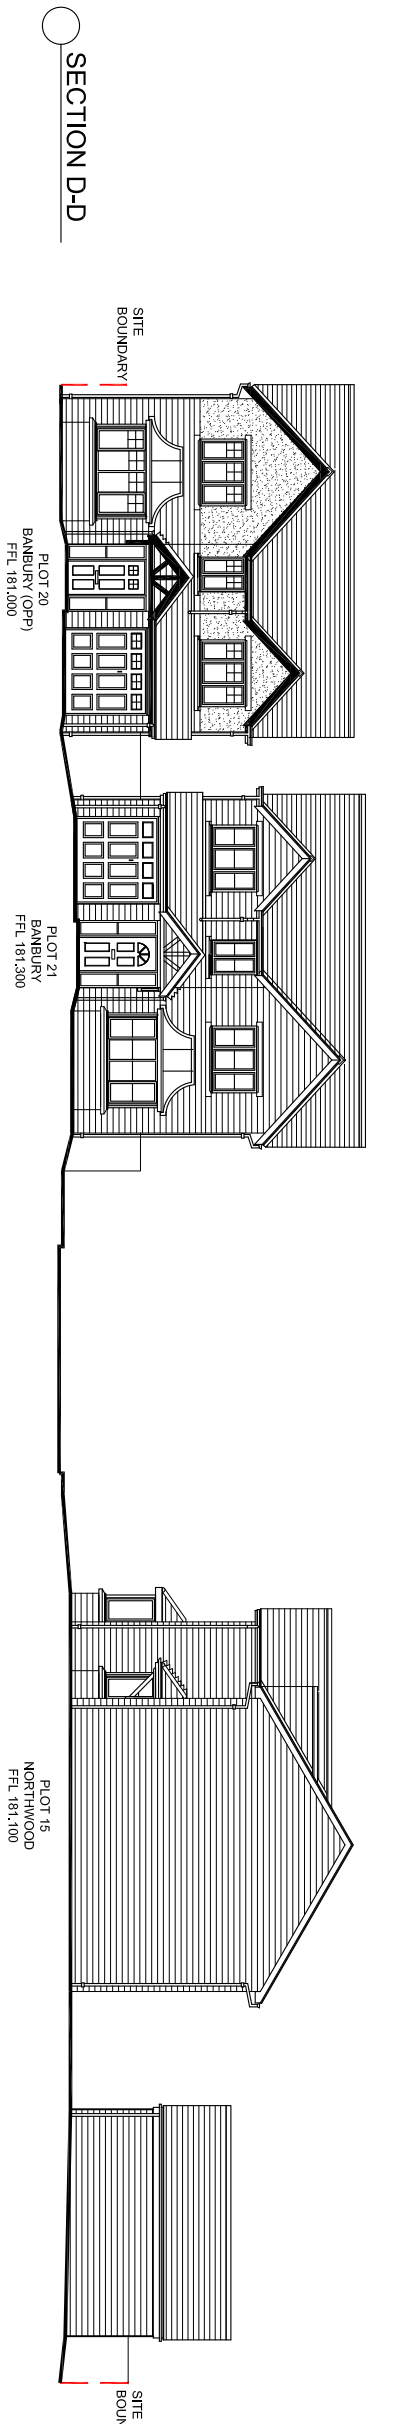
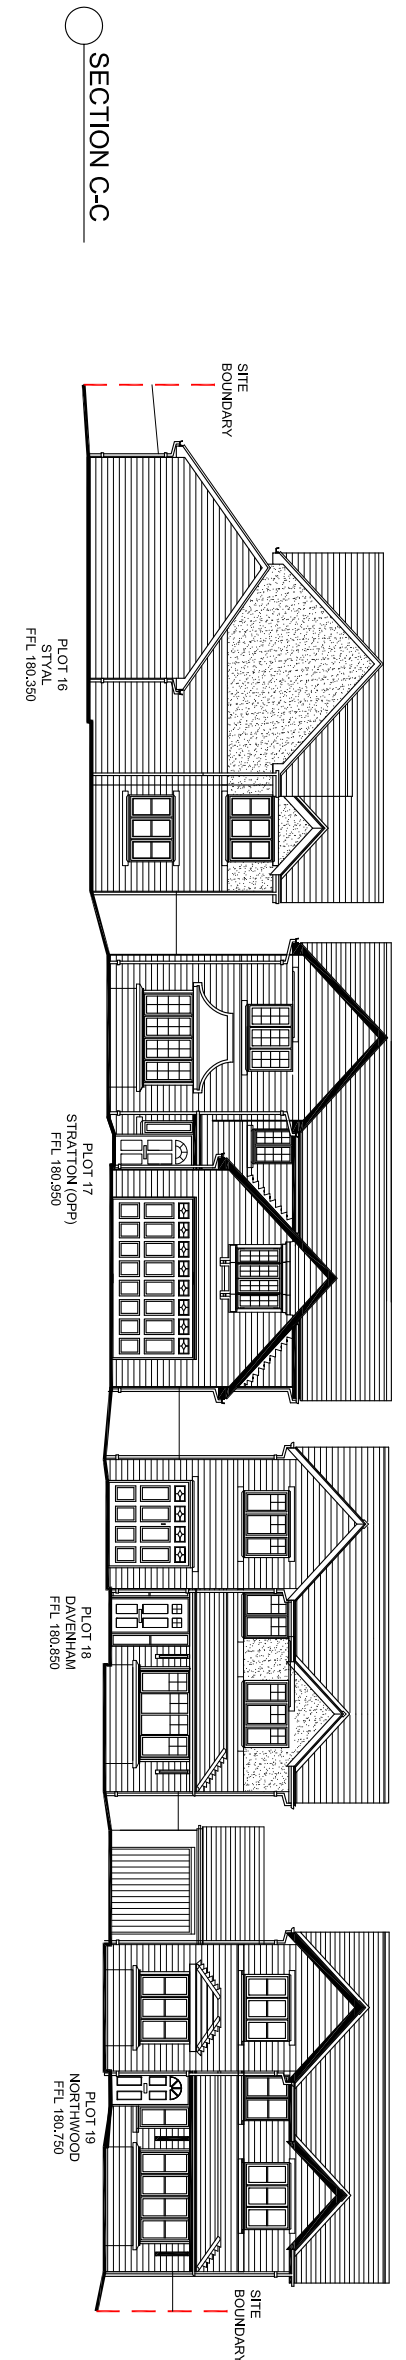
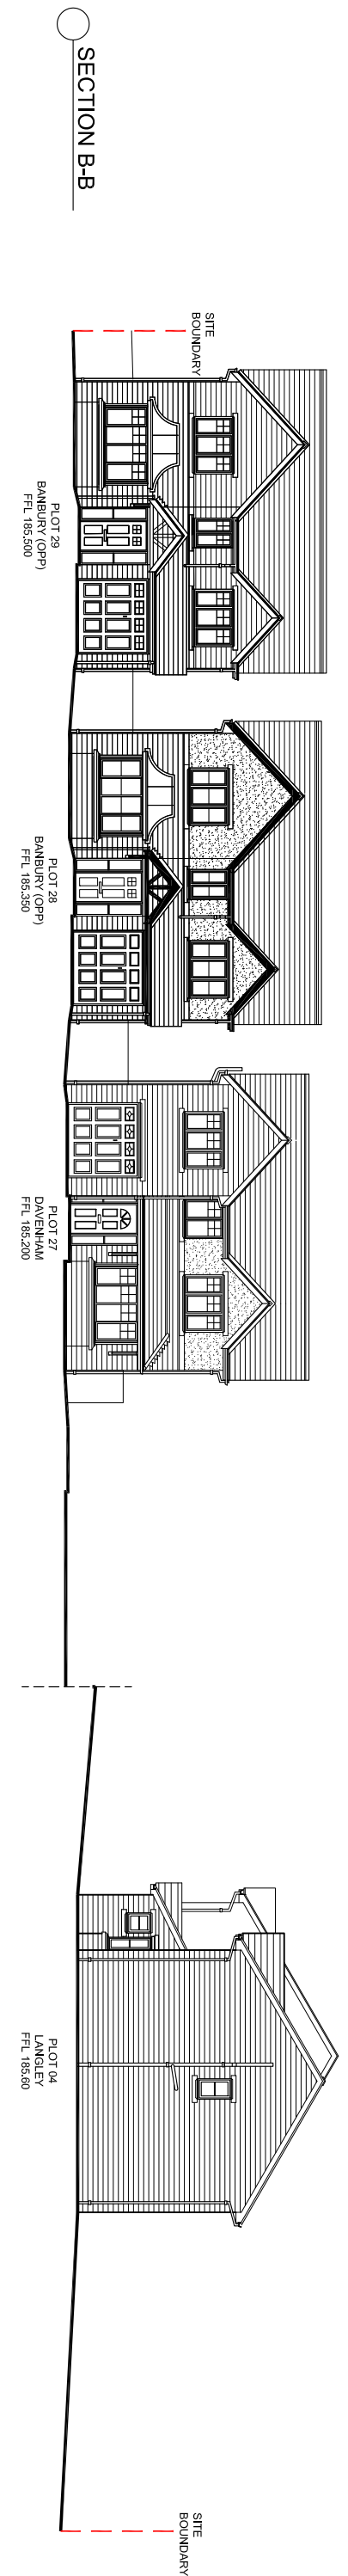



Note:
Contractors must verify all dimensions on site before commencing any work or shop drawings. This drawing is not to be scaled. Used figured dimensions only. If in doubt, please call OAO.

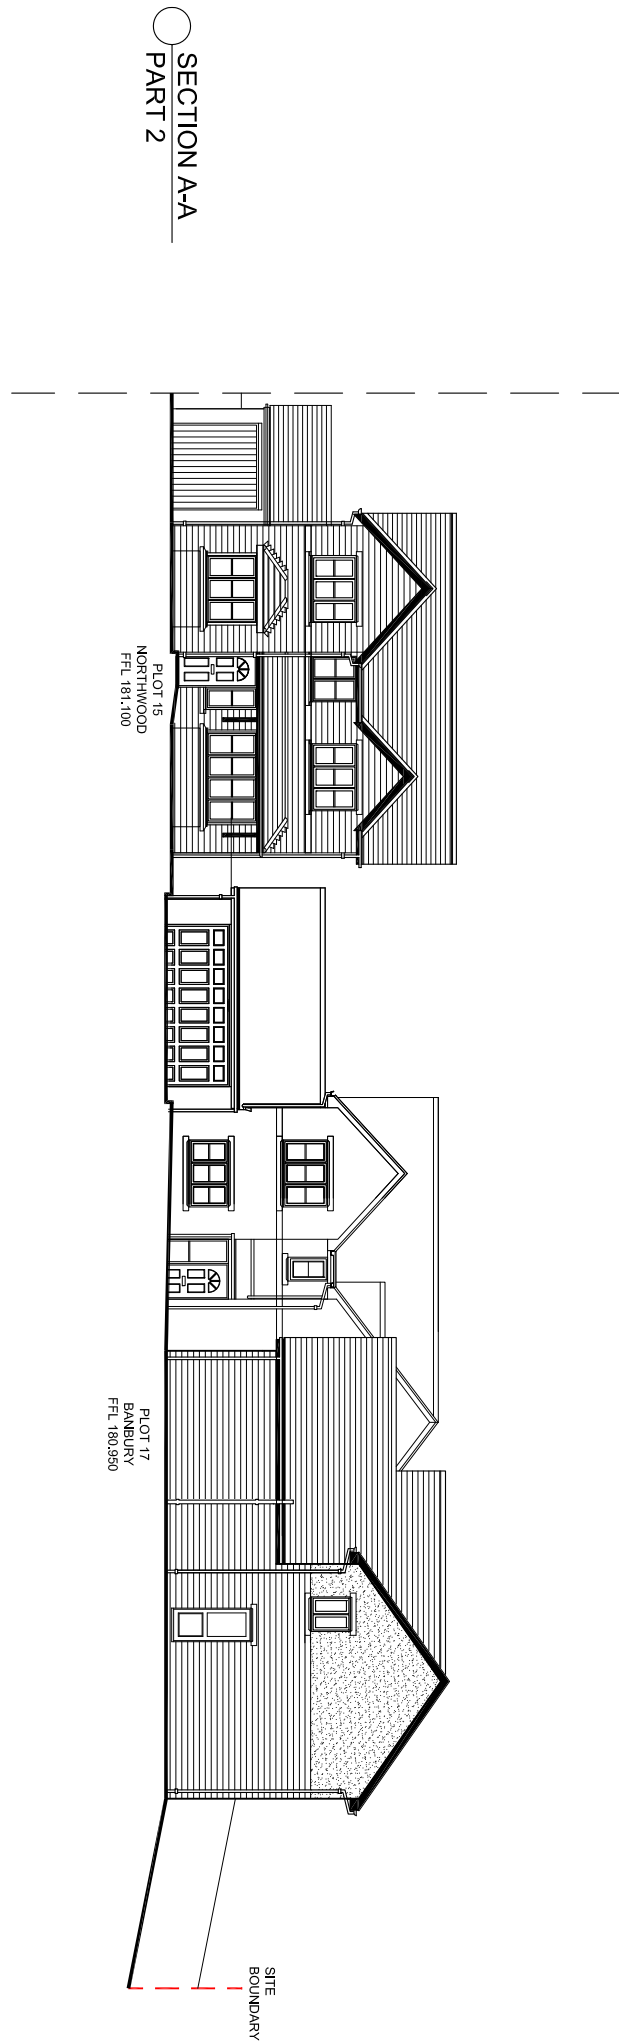

DOOR & MATERIAL SCHEDULE				
NO.	DOOR COLOUR	DOOR STYLE	EXTERNAL WALLING STONE	ROOF MATERIAL
01	Stone Green	Black	Artificial Stone Contours Black CRH Interwoven	Grass Greenish Slate Grey
02	French Grey	Altimark	Artificial Stone Contours Black CRH Interwoven	White Facades
03	French Grey	Altimark	Artificial Stone Contours Black CRH Interwoven	White Facades
04	Sage Green	Black	Artificial Stone Contours Black CRH Interwoven	Grass Greenish Slate Grey
05	French Grey	Black	Artificial Stone Contours Black CRH Interwoven	White Facades
06	French Grey	Black	Artificial Stone Contours Black CRH Interwoven	White Facades
07	Sage Green	Black	Artificial Stone Contours Black CRH Interwoven	Grass Greenish Slate Grey
08	Sage Green	Black	Artificial Stone Contours Black CRH Interwoven	Grass Greenish Slate Grey
09	Stone Green	Altimark	Artificial Stone Contours Black CRH Interwoven	White Facades
10	French Grey	Black	Artificial Stone Contours Black CRH Interwoven	White Facades
11	French Grey	Black	Artificial Stone Contours Black CRH Interwoven	White Facades
12	Sage Green	Black	Artificial Stone Contours Black CRH Interwoven	Grass Greenish Slate Grey
13	French Grey	Black	Artificial Stone Contours Black CRH Interwoven	White Facades
14	French Grey	Black	Artificial Stone Contours Black CRH Interwoven	White Facades
15	French Grey	Black	Artificial Stone Contours Black CRH Interwoven	White Facades
16	French Grey	Black	Artificial Stone Contours Black CRH Interwoven	White Facades
17	Stone Green	Black	Natural Stone Smooth Slate Hill	Grass Greenish Slate Grey
18	Stone Green	Black	Natural Stone Smooth Slate Hill	Black Facades
19	Sage Green	Black	Natural Stone Smooth Slate Hill	Black Facades
20	Stone Green	Black	Natural Stone Smooth Slate Hill	Black Facades
21	Stone Green	Black	Natural Stone Smooth Slate Hill	Black Facades
22	French Grey	Black	Artificial Stone Contours Black CRH Interwoven	White Facades
23	French Grey	Black	Artificial Stone Contours Black CRH Interwoven	White Facades
24	French Grey	Black	Artificial Stone Contours Black CRH Interwoven	White Facades
25	French Grey	Black	Artificial Stone Contours Black CRH Interwoven	White Facades
26	Stone Green	Black	Artificial Stone Contours Black CRH Interwoven	Grass Greenish Slate Grey
27	Stone Green	Black	Artificial Stone Contours Black CRH Interwoven	Grass Greenish Slate Grey
28	Sage Green	Black	Artificial Stone Contours Black CRH Interwoven	White Facades
29	Sage Green	Black	Artificial Stone Contours Black CRH Interwoven	White Facades
30	French Grey	Black	Artificial Stone Contours Black CRH Interwoven	Black Facades

RENDER ALL PLOTS WHERE APPLICABLE K-land ASPHALT.

WINDOWS: ALL WHITE UPVC

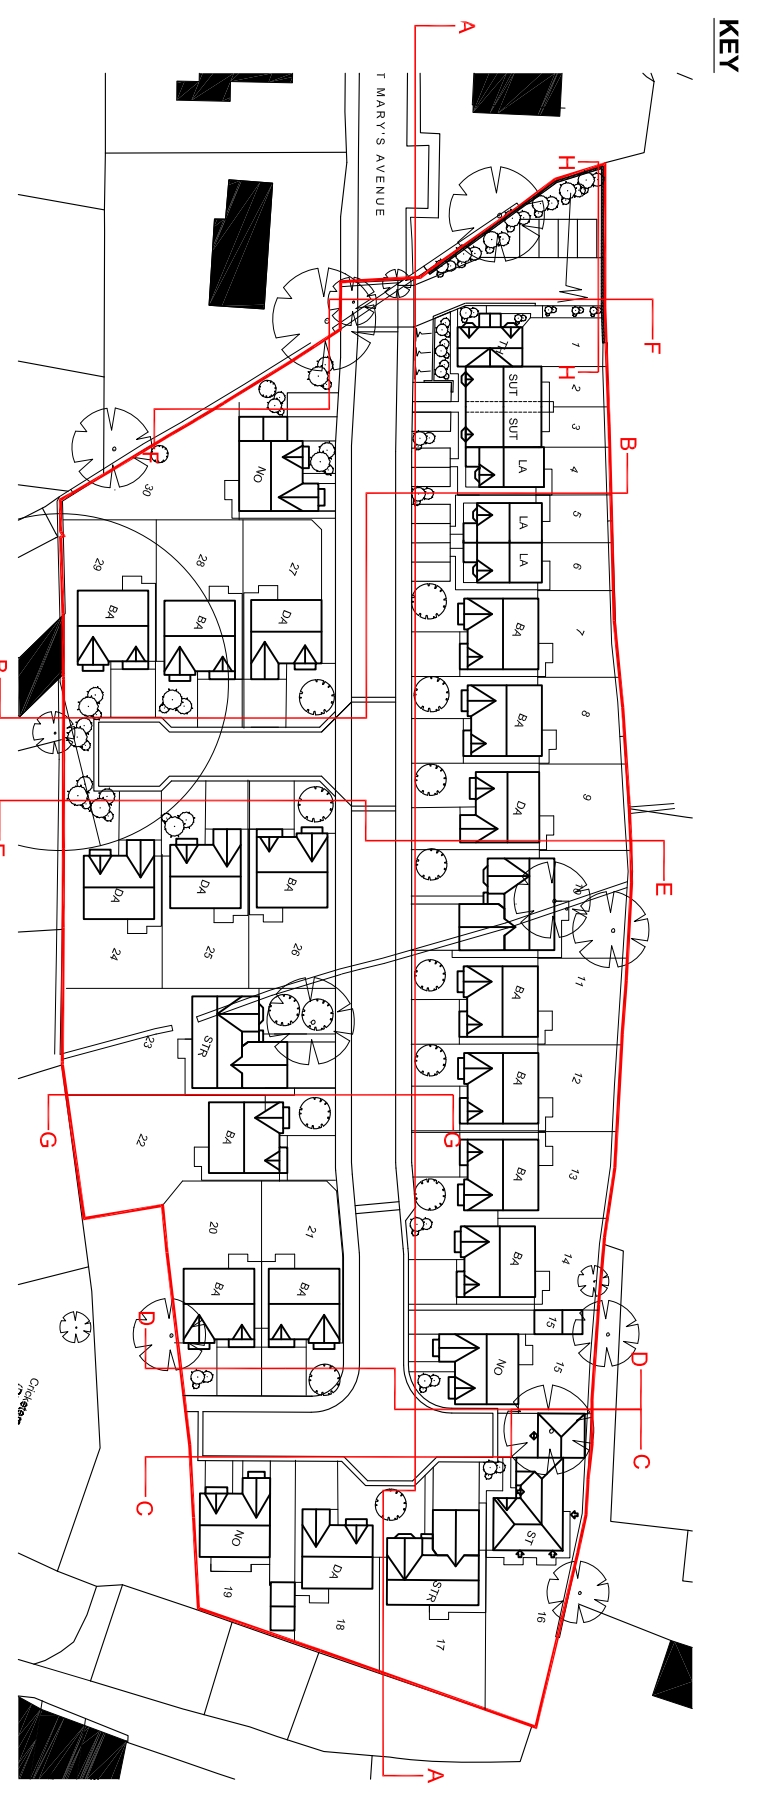

G SECTION HH ADDED AS PER IPA REQUEST AND GENERAL UPDATES THROUGHOUT TO REFLECT PLOT20 - SITE PLAN 17.01.17

F SECTION AA UPDATED TO REFLECT LATEST SITE PLAN 18.12.16

E PLOT 1 ADDITIONAL WINDOWS ADDED

D AMENDMENTS TO THE SCHEME THROUGHOUT AS INSTRUCTED BY THE CLIENT. SECTION G-G ADDED AND HOUSE TYPES VARIANTS SIMPLIFIED. ALL PLOTS 24-29 NOW GABLED - ARTISTONE - PLOTS 16-21 NOW NATURAL STONE 02.12.16