


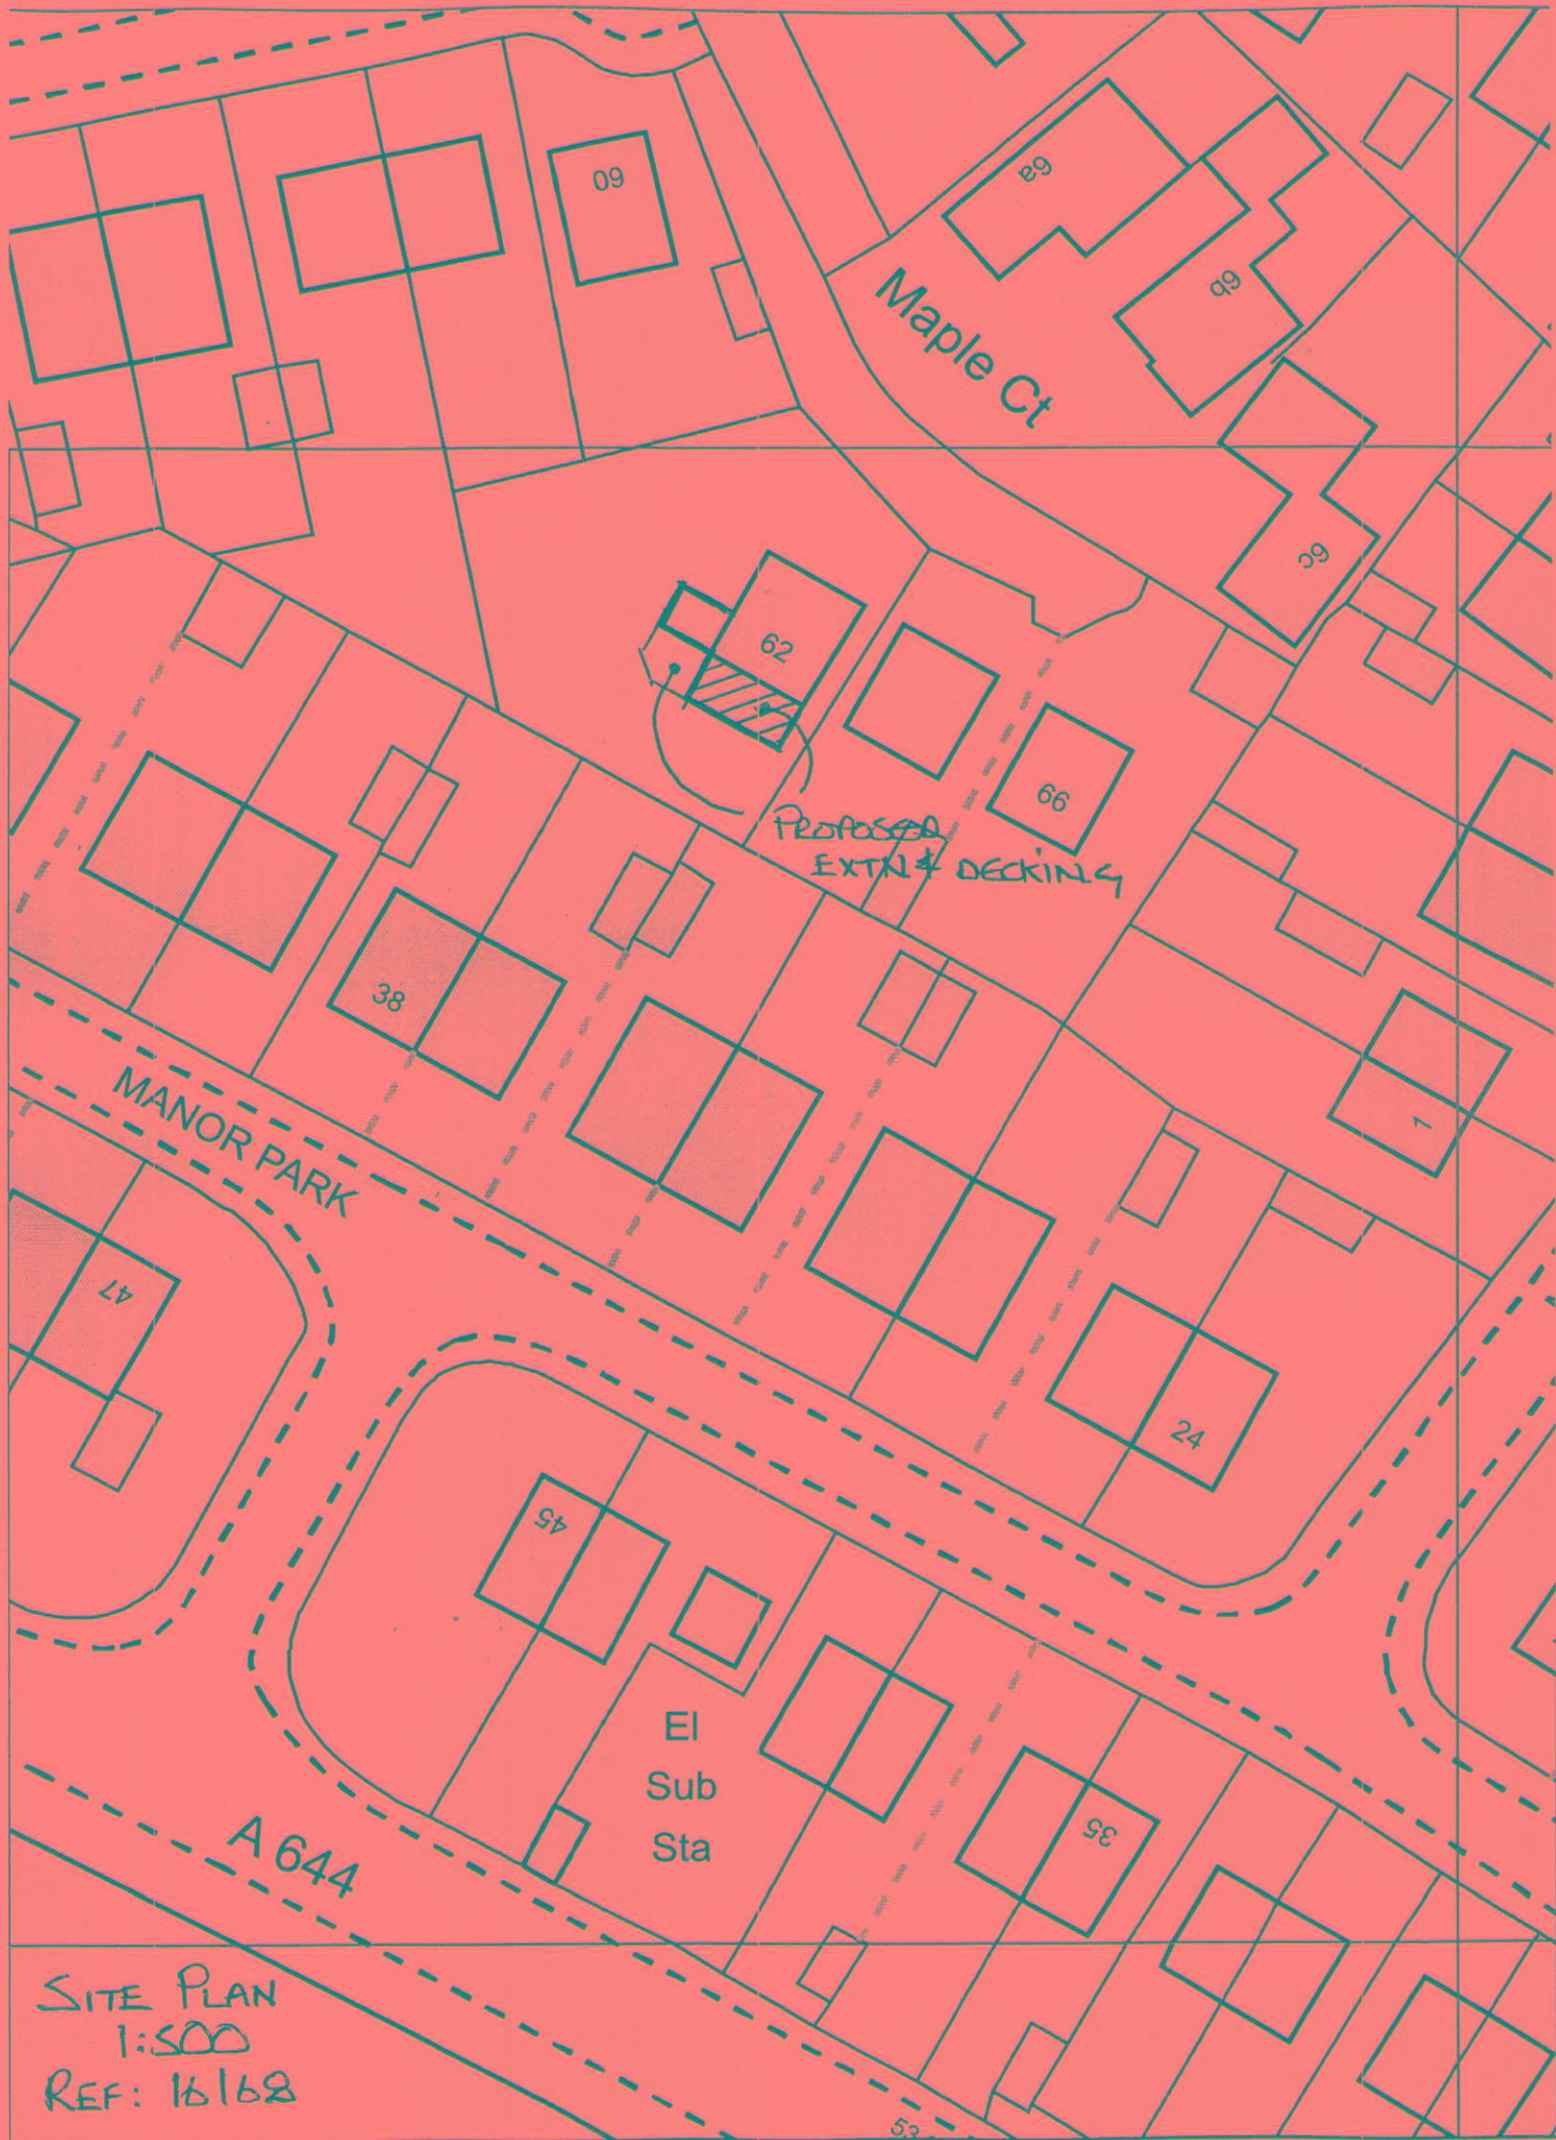

SITE PLAN
1:500
REF: 16168