




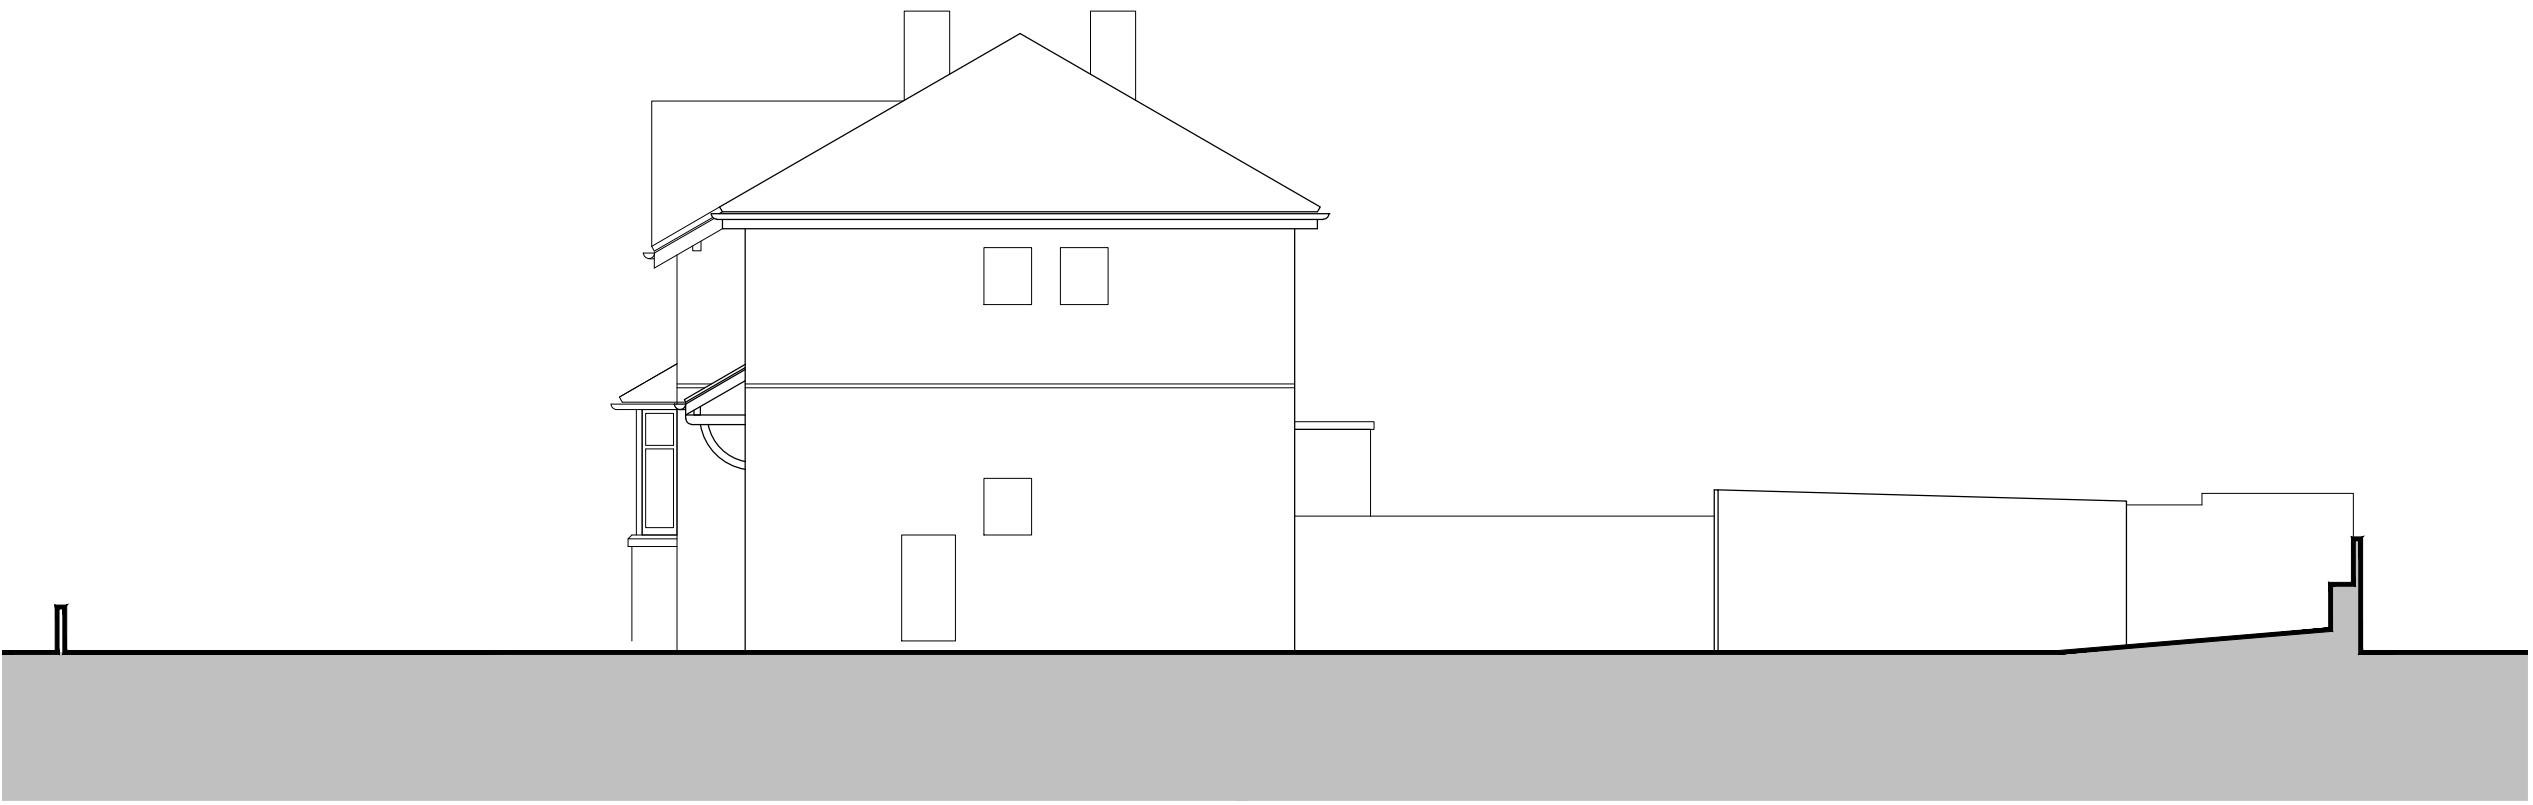


1_Drive (Eastern) Elevation 1: 100

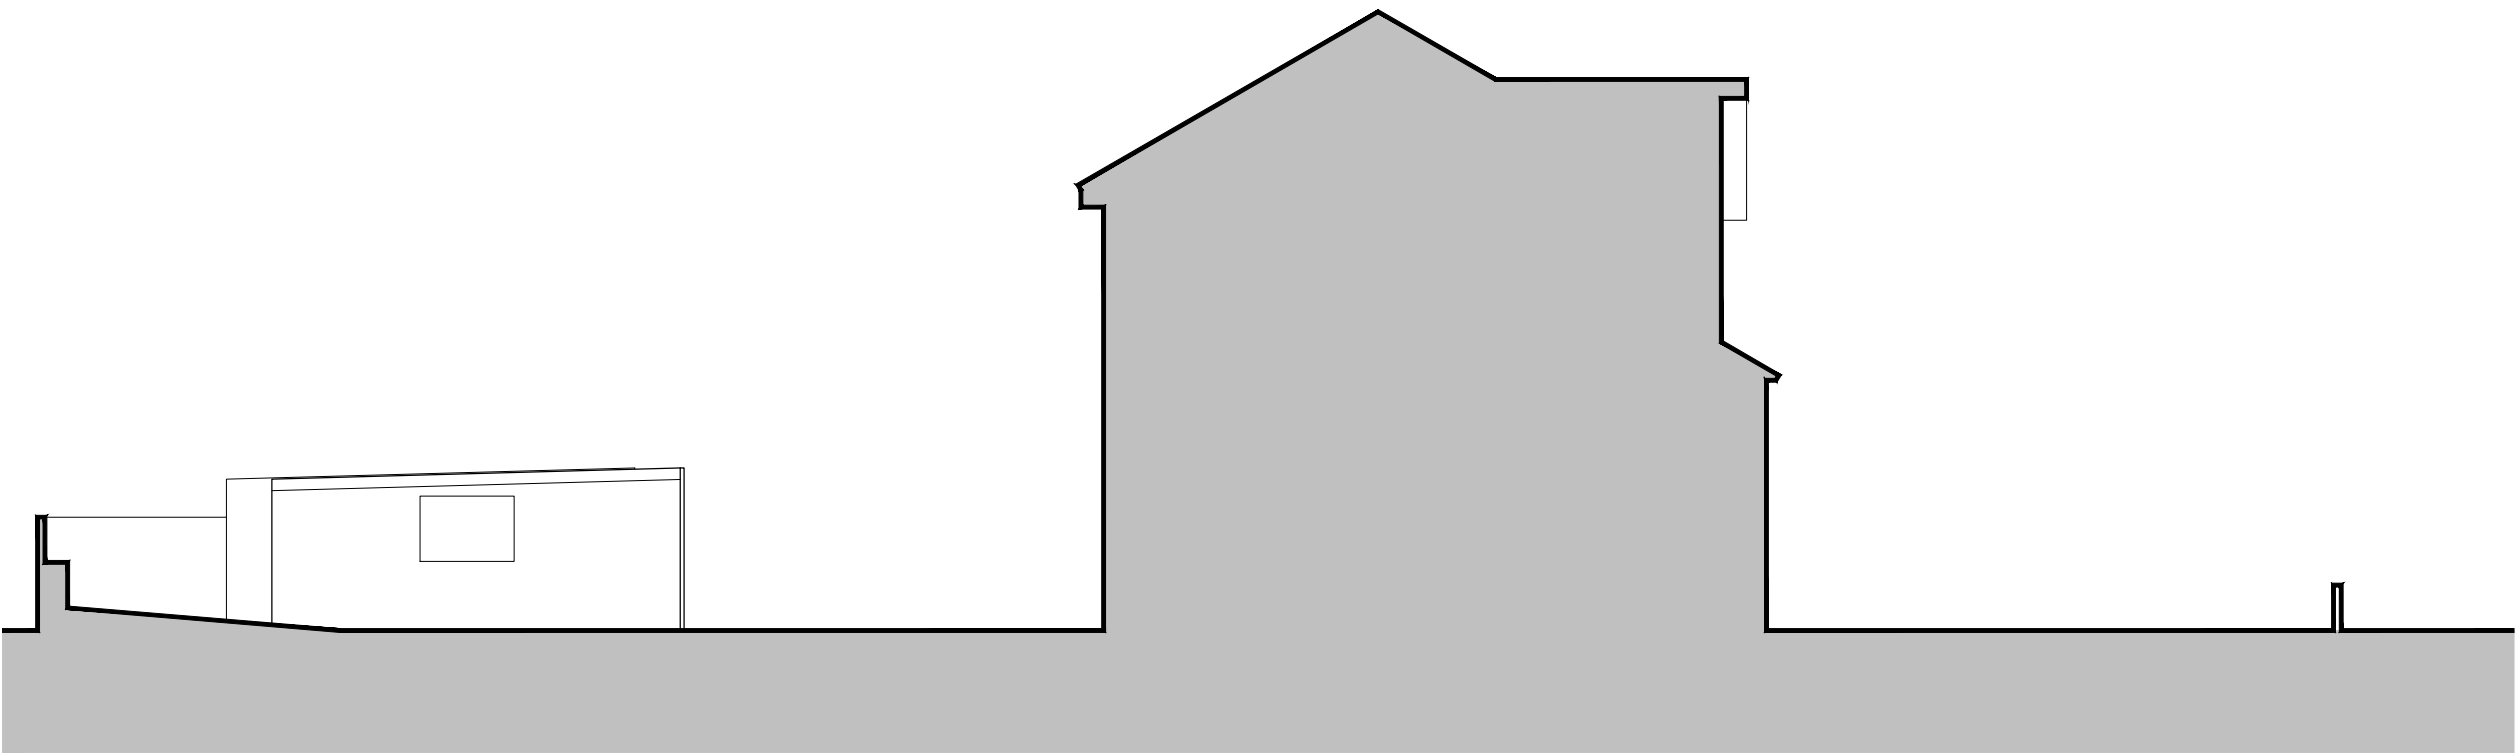

2_Side (Western) Elevation 1: 100

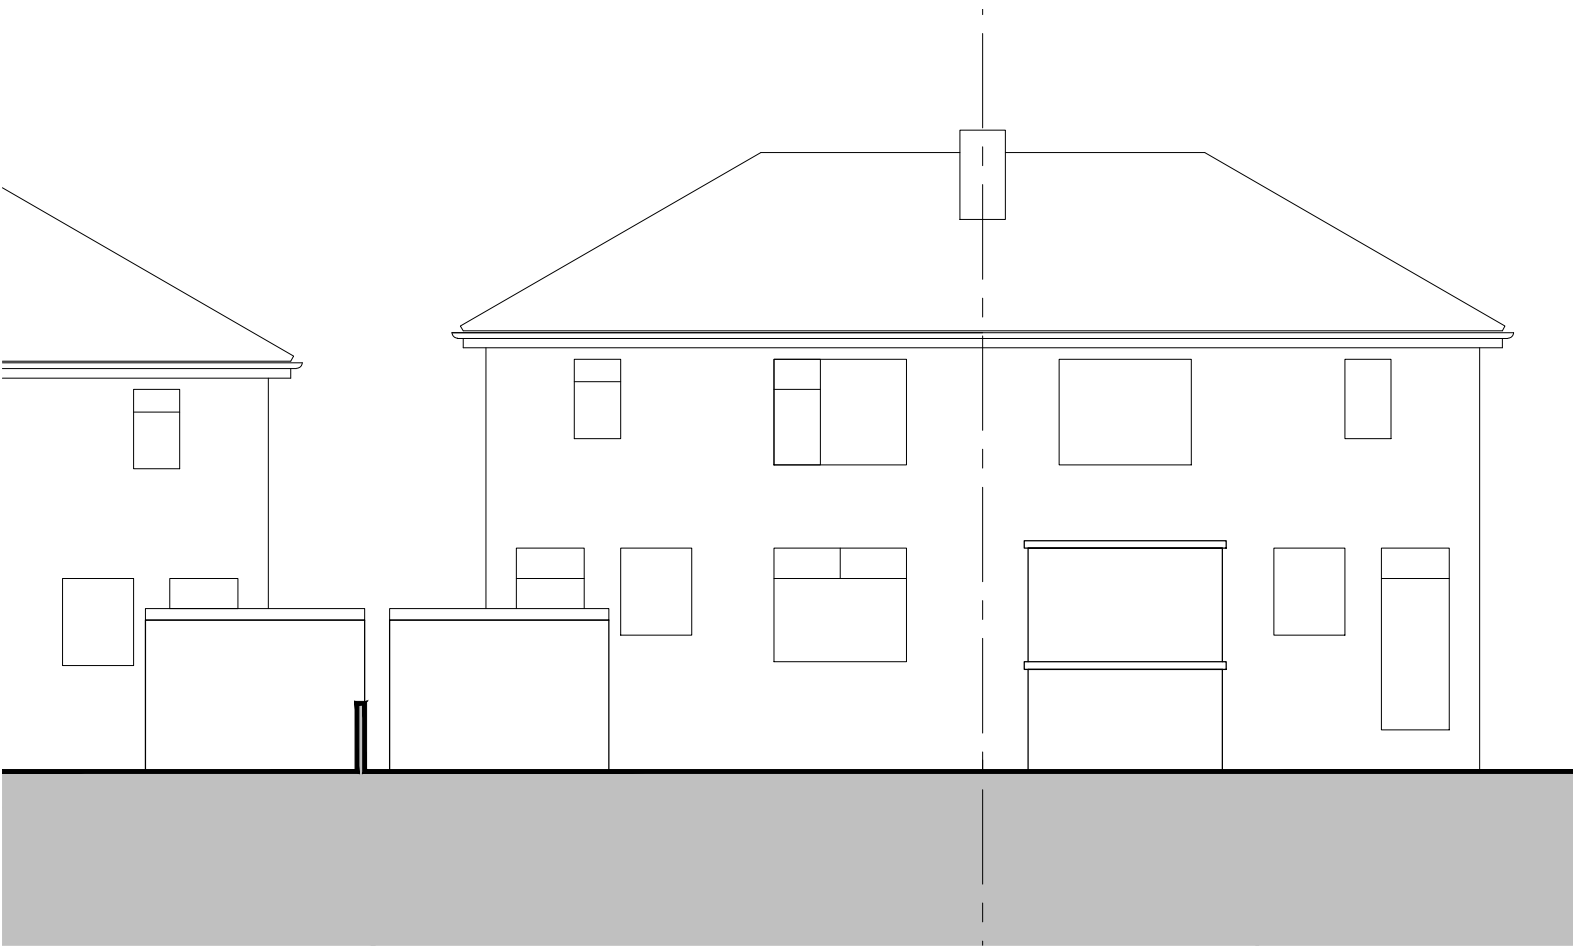

3_Garden (Northern) Elevation 1: 100

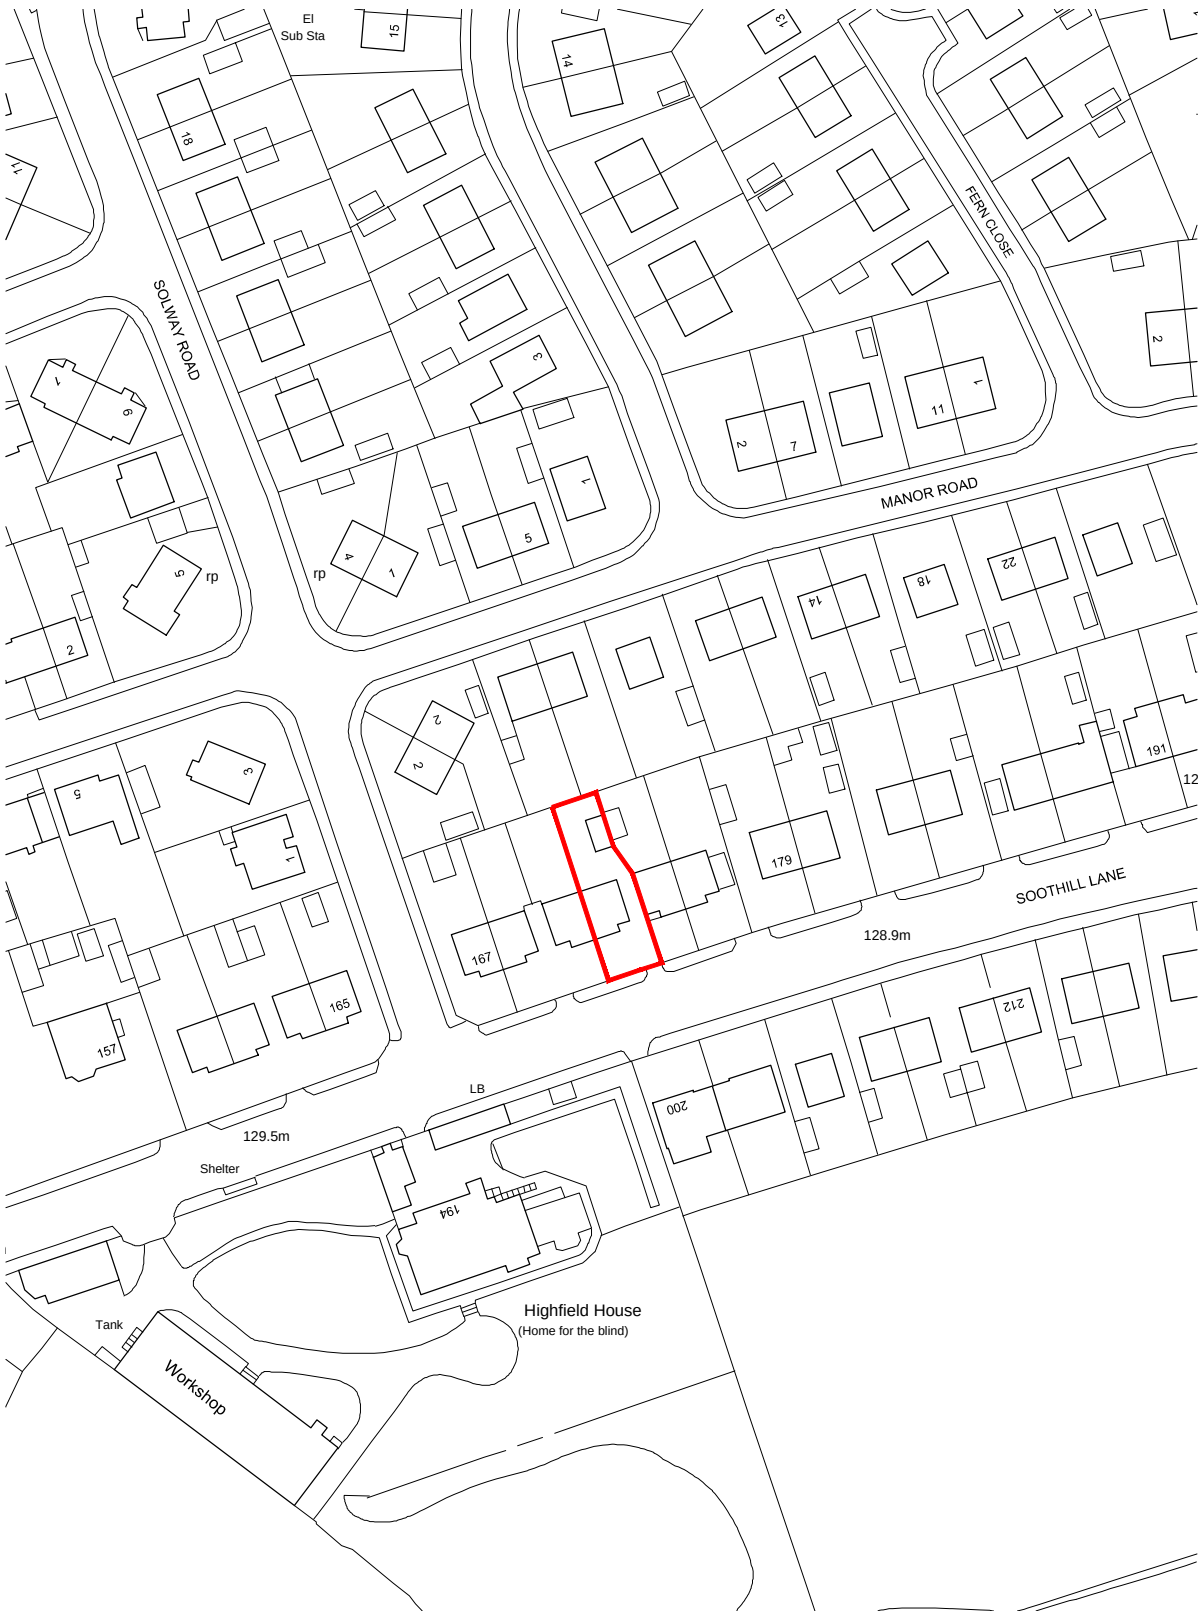


Location Plan 1: 1250

Drawings based on Ordnance Survey (Streetwise License No 100047474) and preliminary survey – design and drawing content subject to further Site Surveys, Structural Survey, Site Investigations, Planning and Statutory Requirements and Approvals.

Soothill Lane

Rev. Des.

Date By

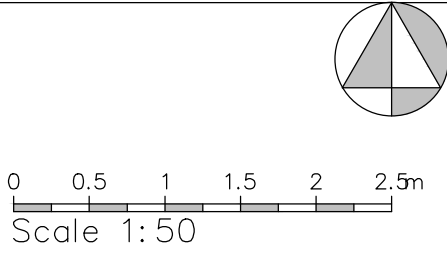

Project	Proposed rear extension at 173 Soothill Lane, Batley
Client	Mrs Farida Salejee, 173 Soothill Lane, Batley WF17 6EX
Dwg Title	1_Scheme as existing
Scale	1:50, 100, 1250 @ A1
Date	October 16