
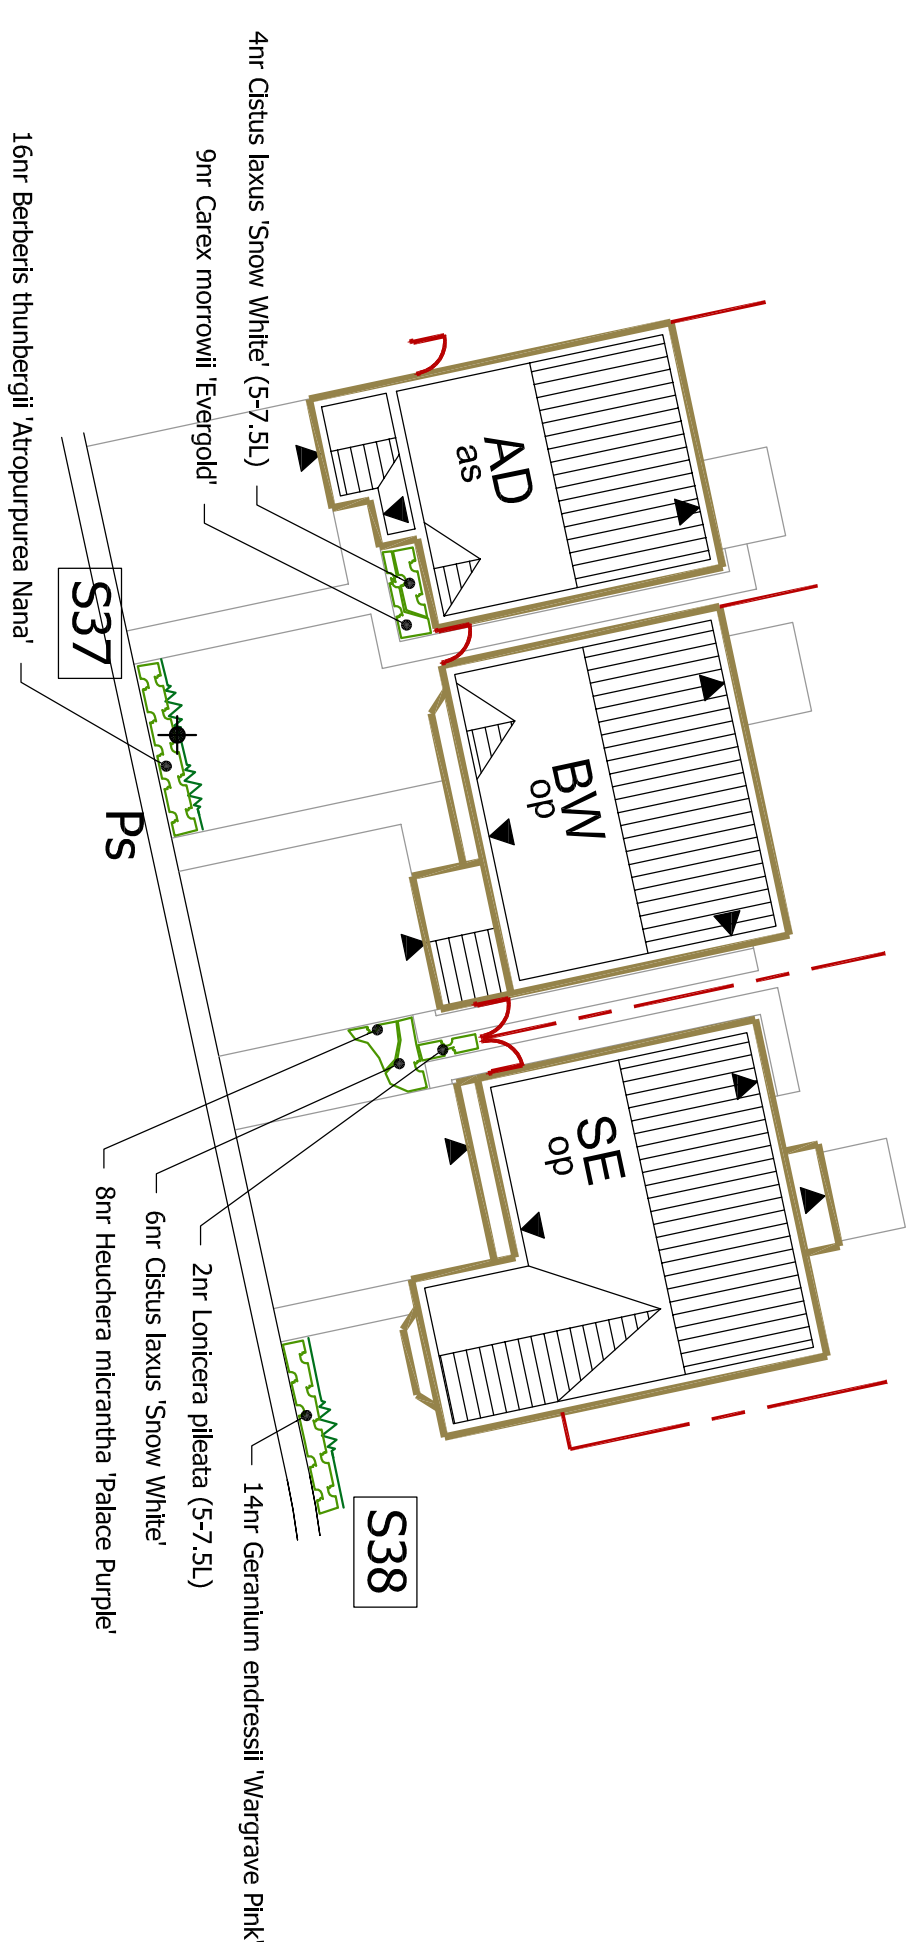
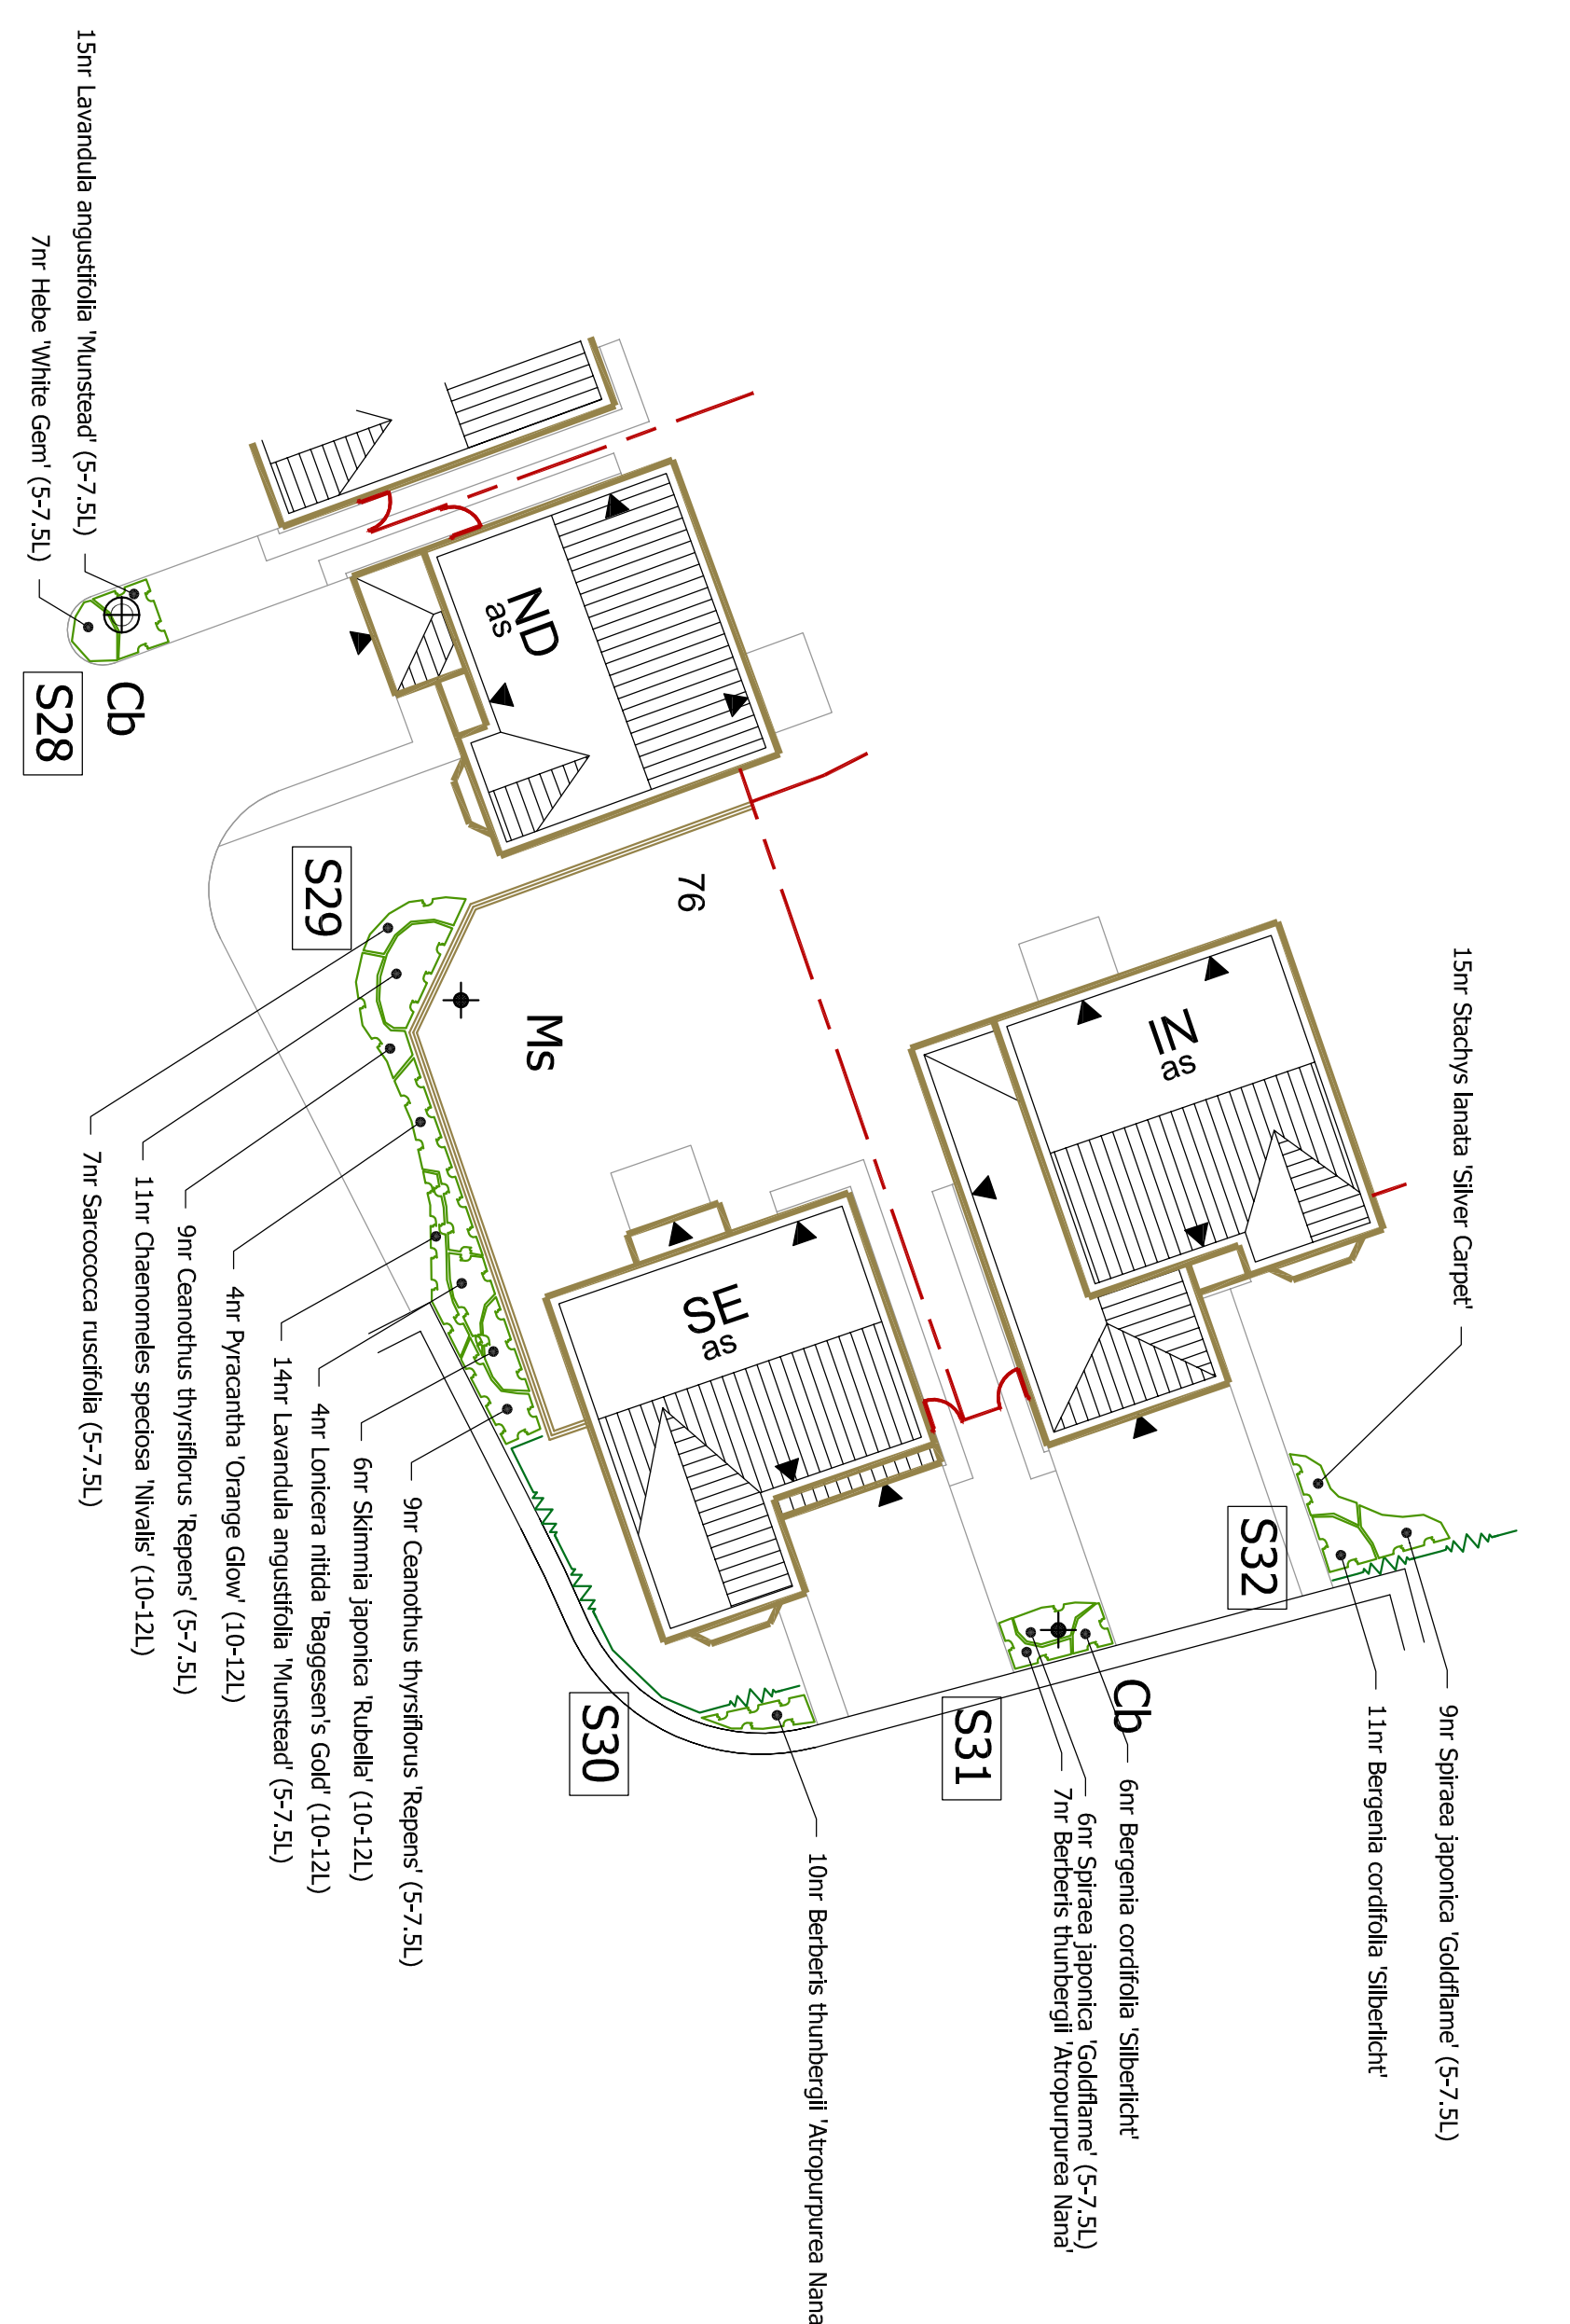
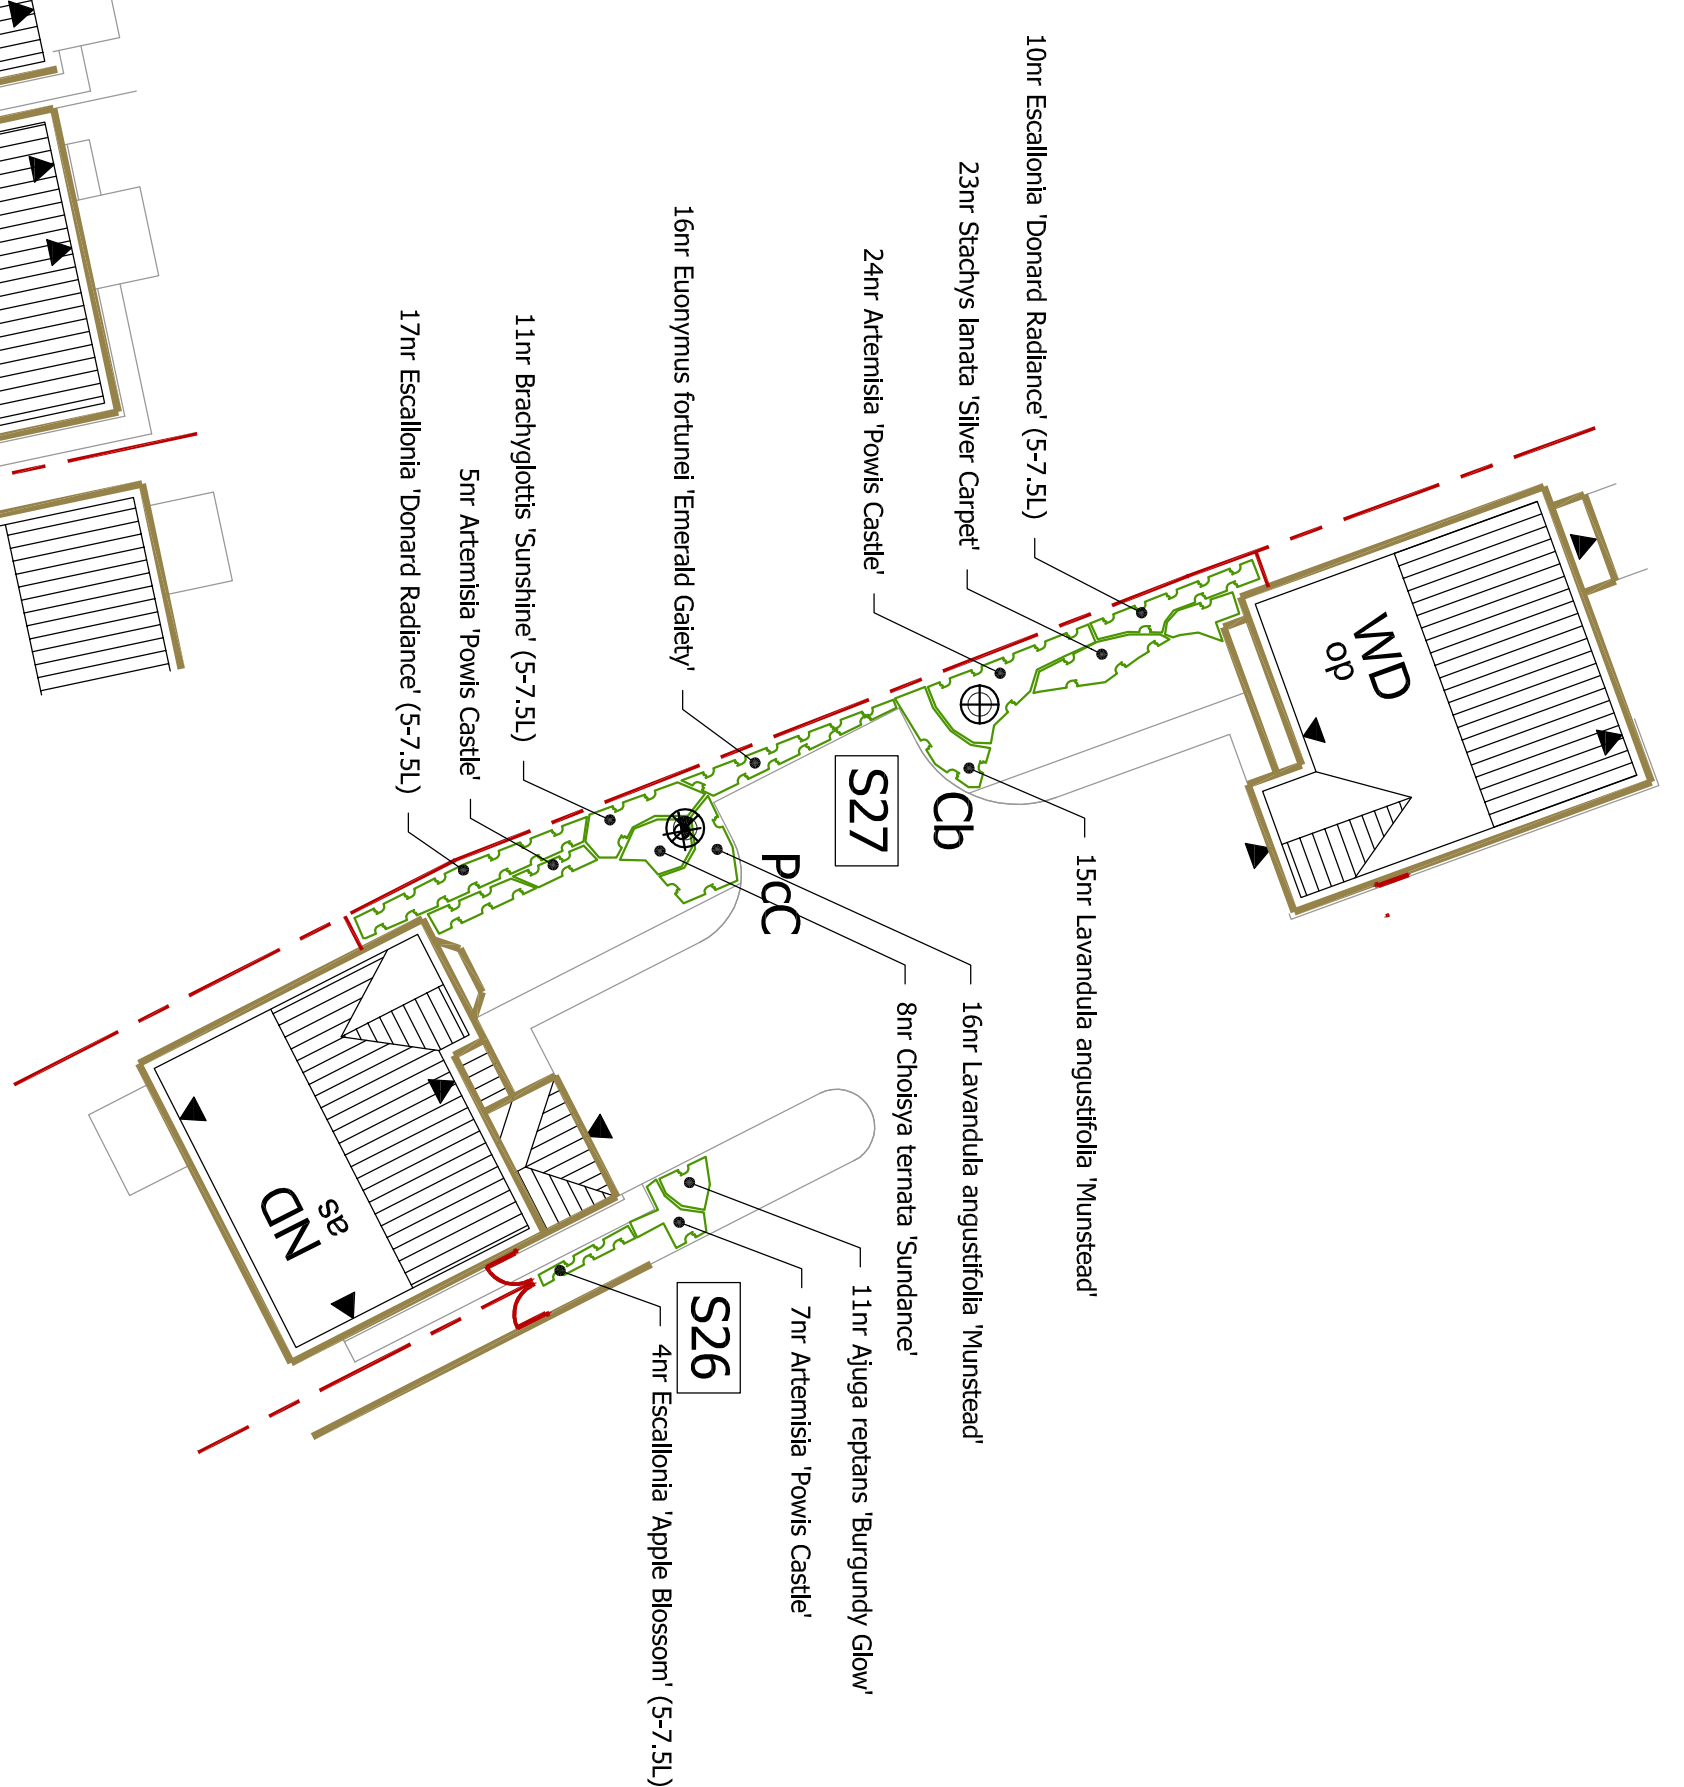
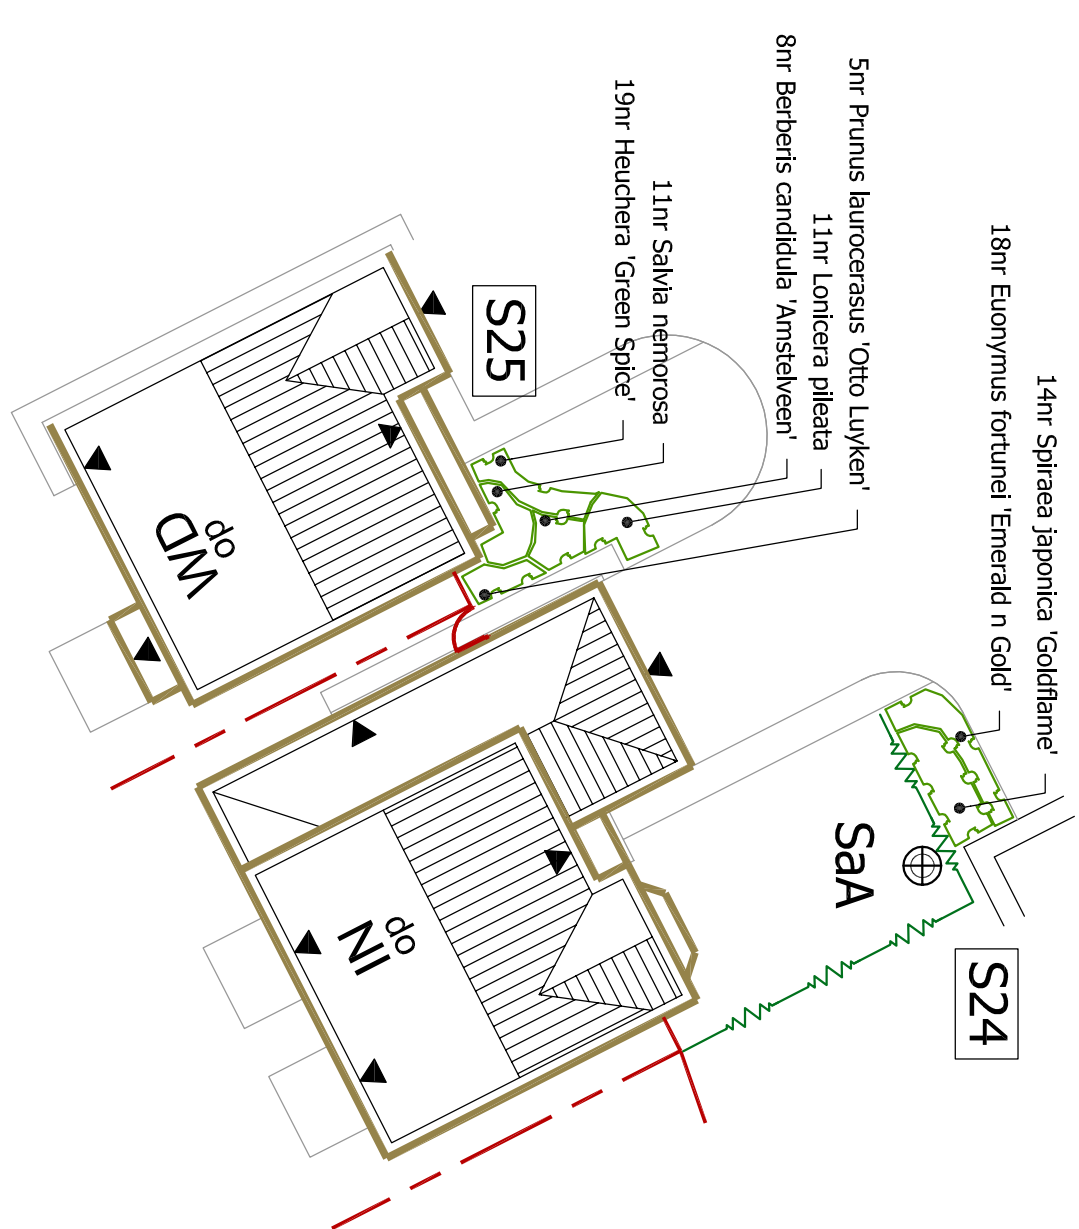
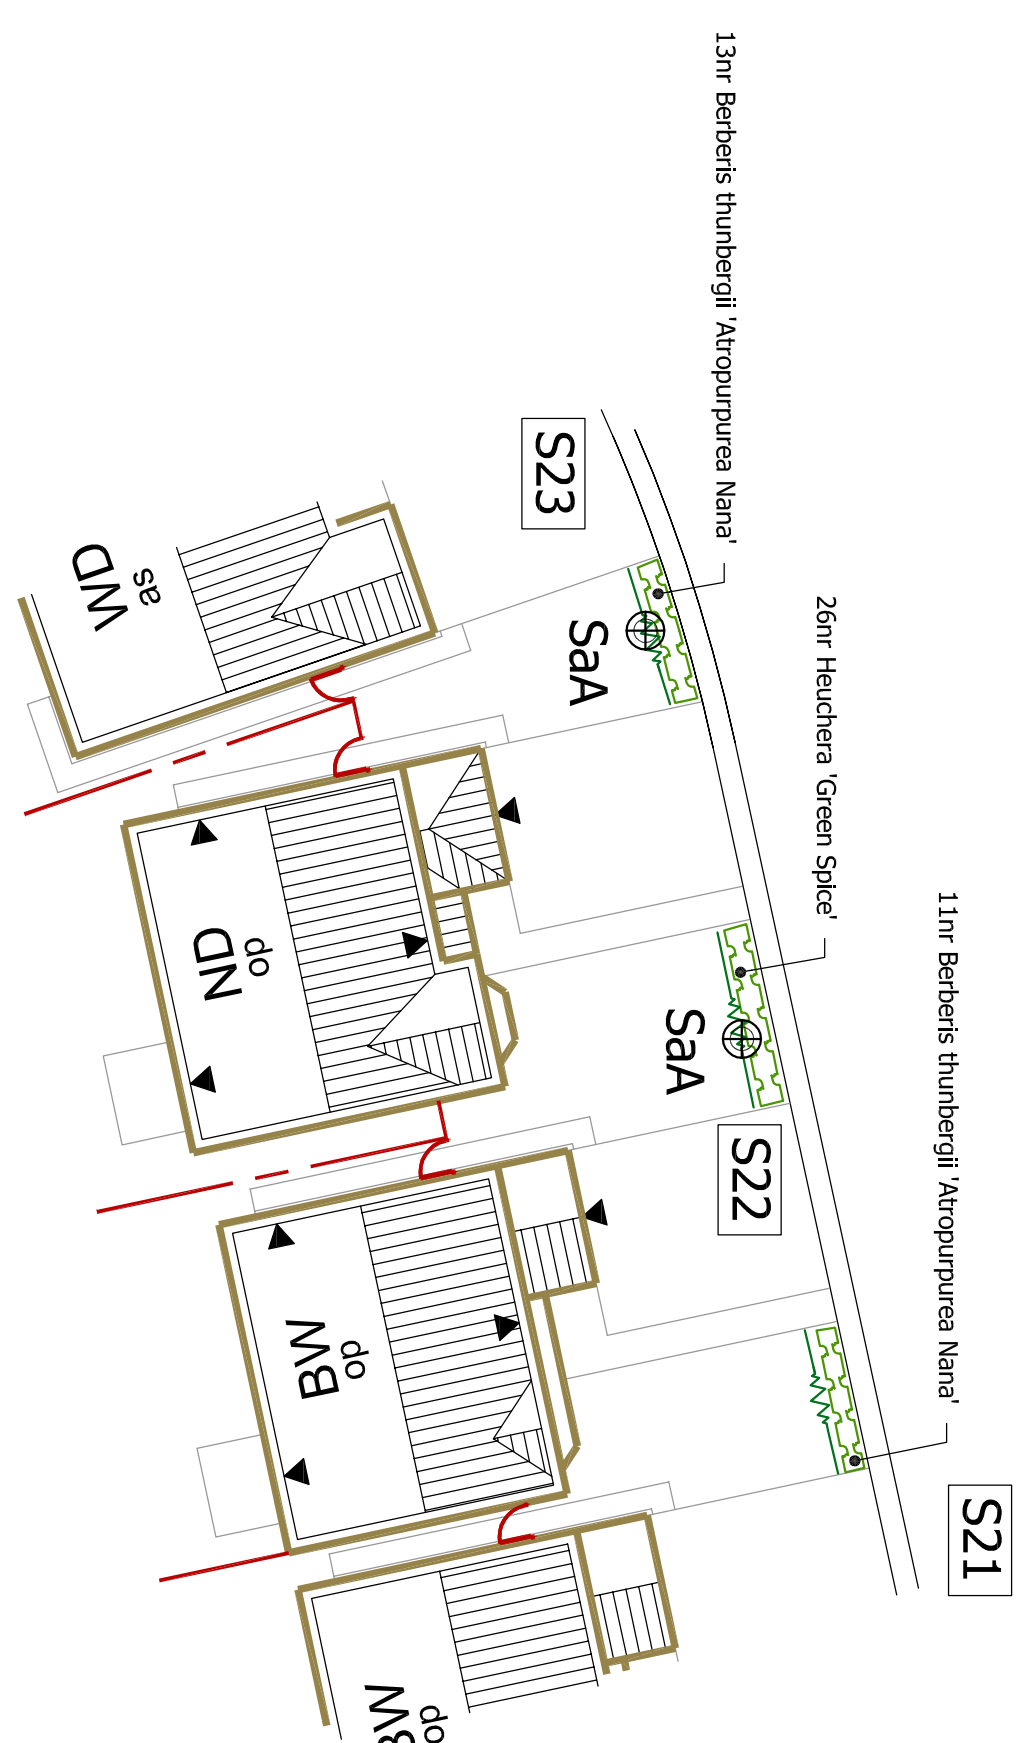
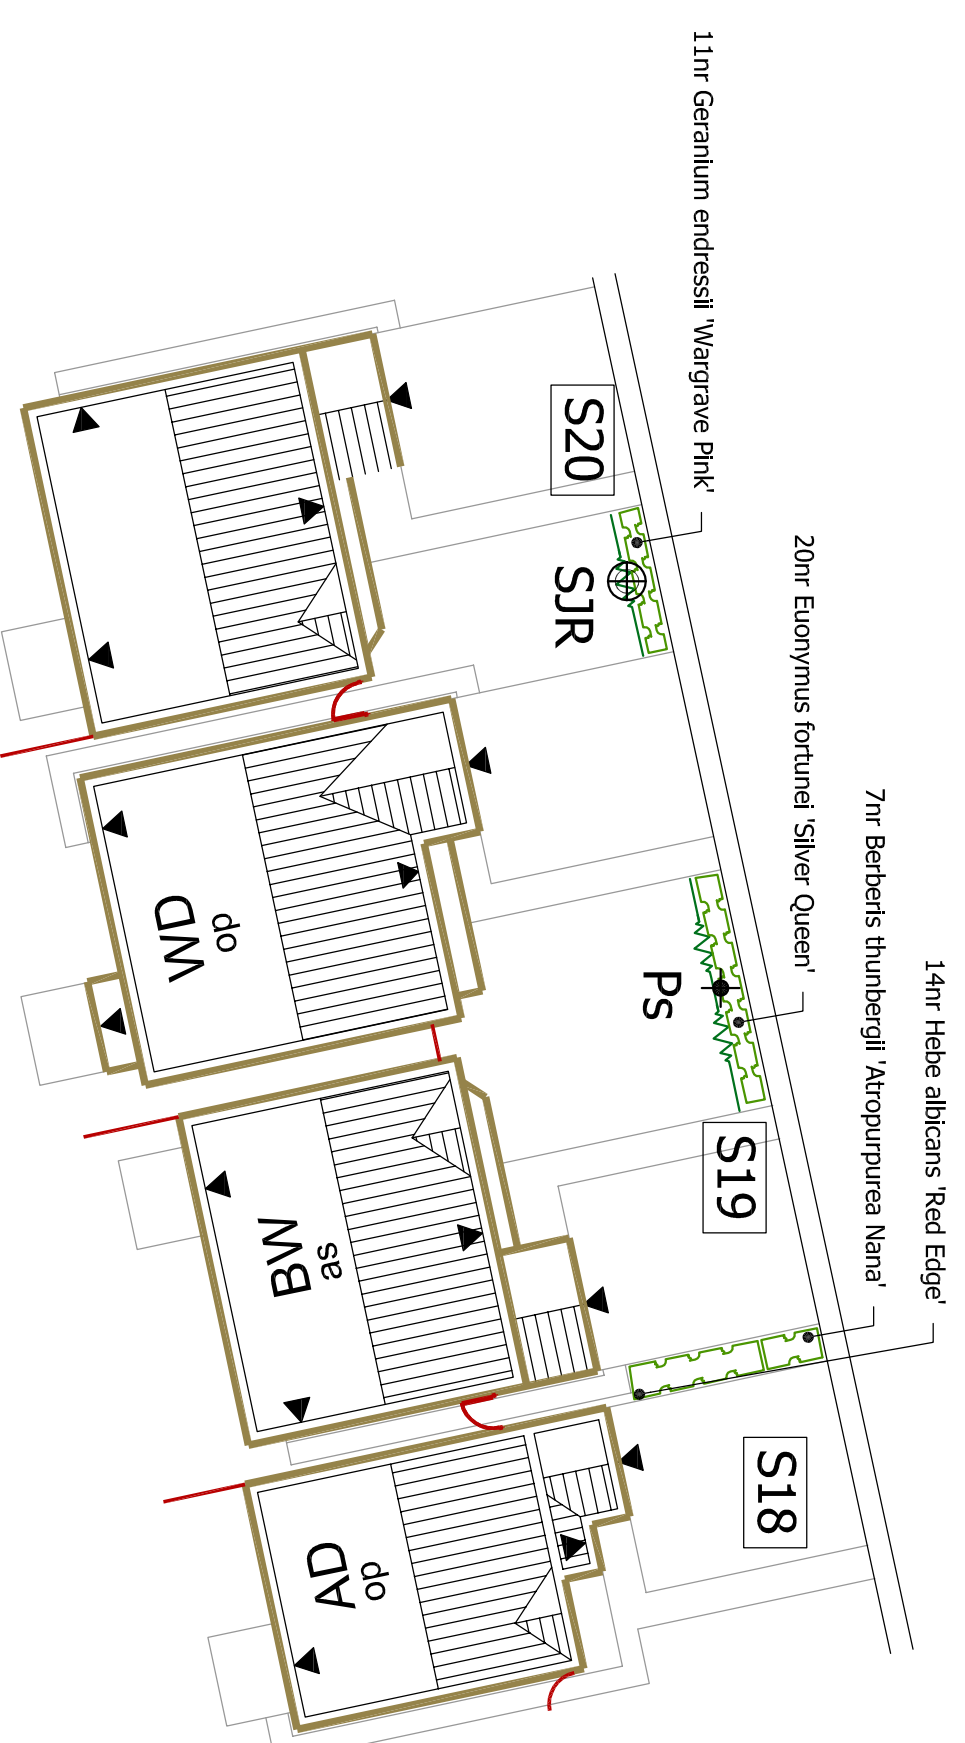


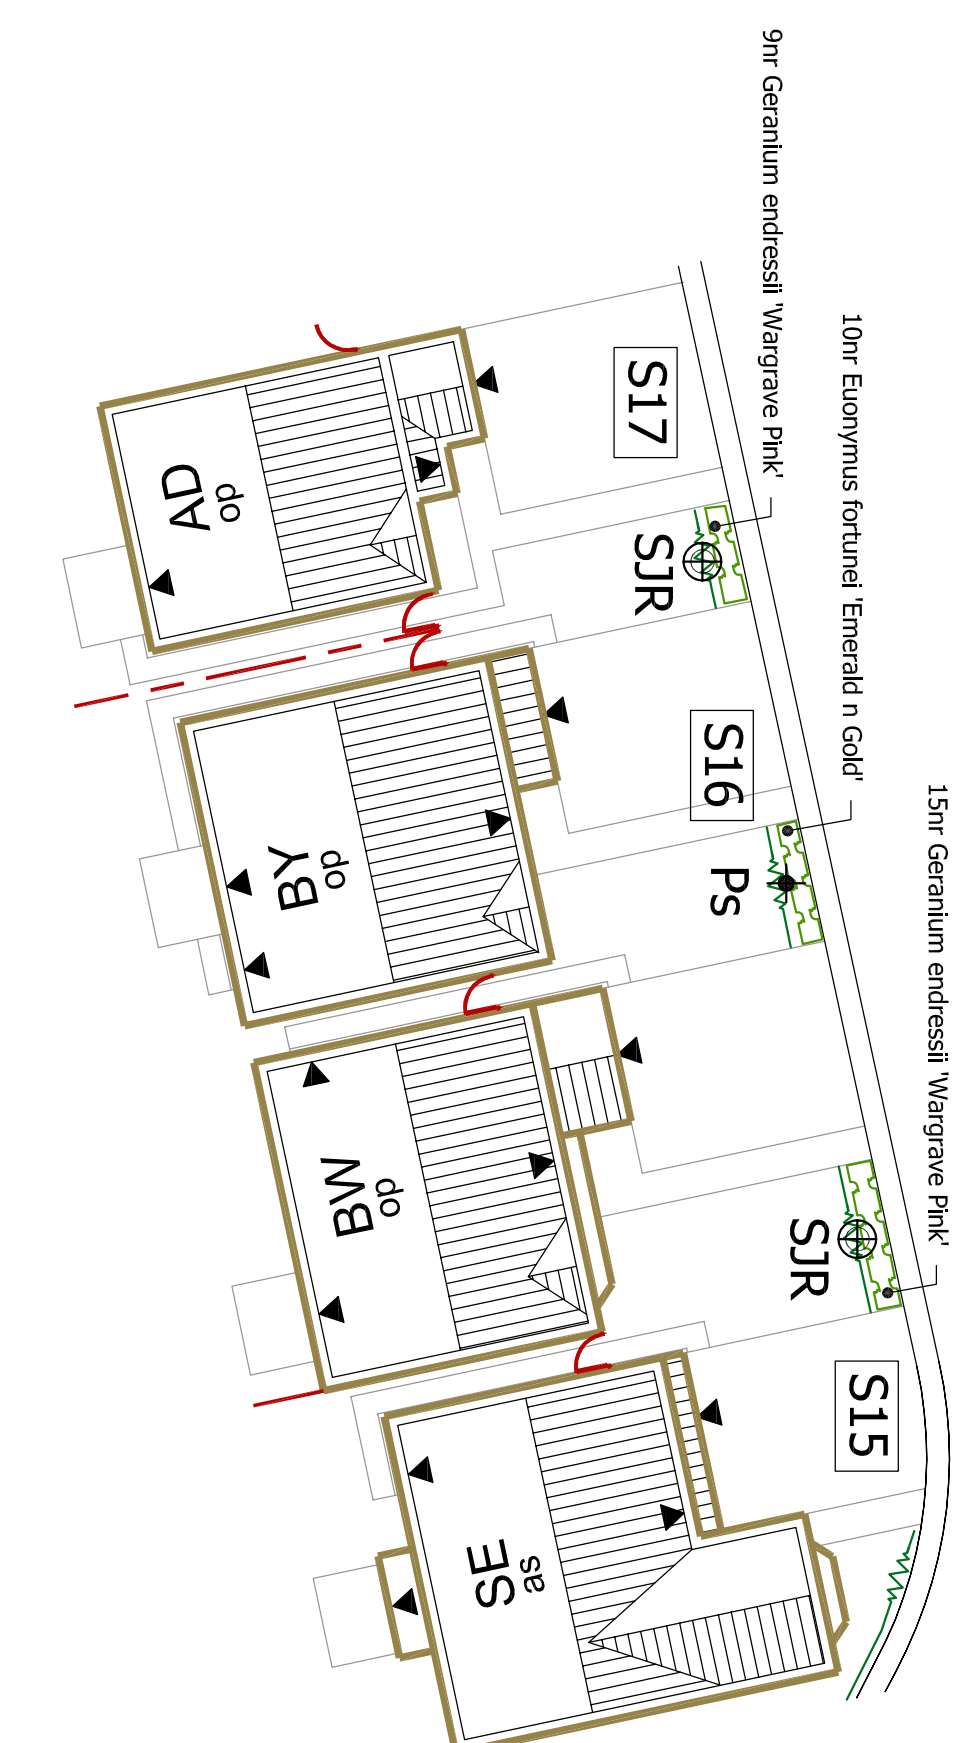

Sue Farmer BA MA MUA Landscape Architect Westleigh Hill Wakefield Road Donby Dale Huddersfield HD9 8QJ telephone 01484 864601 fax 01484 864616 EMail sue@fdalandscape.co.uk www.fdalandscape.co.uk	client Harron Homes Ltd
project Residential Development OWL LANE, DEWSBURY - Phase 2	drawing title Shrub Beds: S15 - S38
scale 1:200 @A1	date Feb. 2016 drawn by SF drawing no R/1519/12