

Project:
Change of use of Tractor Garage
to Dwelling

Drawing:

Location Plan

Client:

Mr & Mrs Hartley

Drawing Status:

Planning

Date:

Jun 15

Revision:



Scale:

1/1250

Drawing Number:

Har.15/01

This drawing and associated drawings have been prepared solely for Planning submission. Do not scale from drawings, refer to figure dimensions only. All dimensions to be checked and verified on site prior to commencement of works.

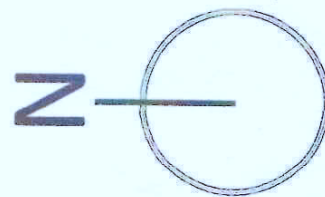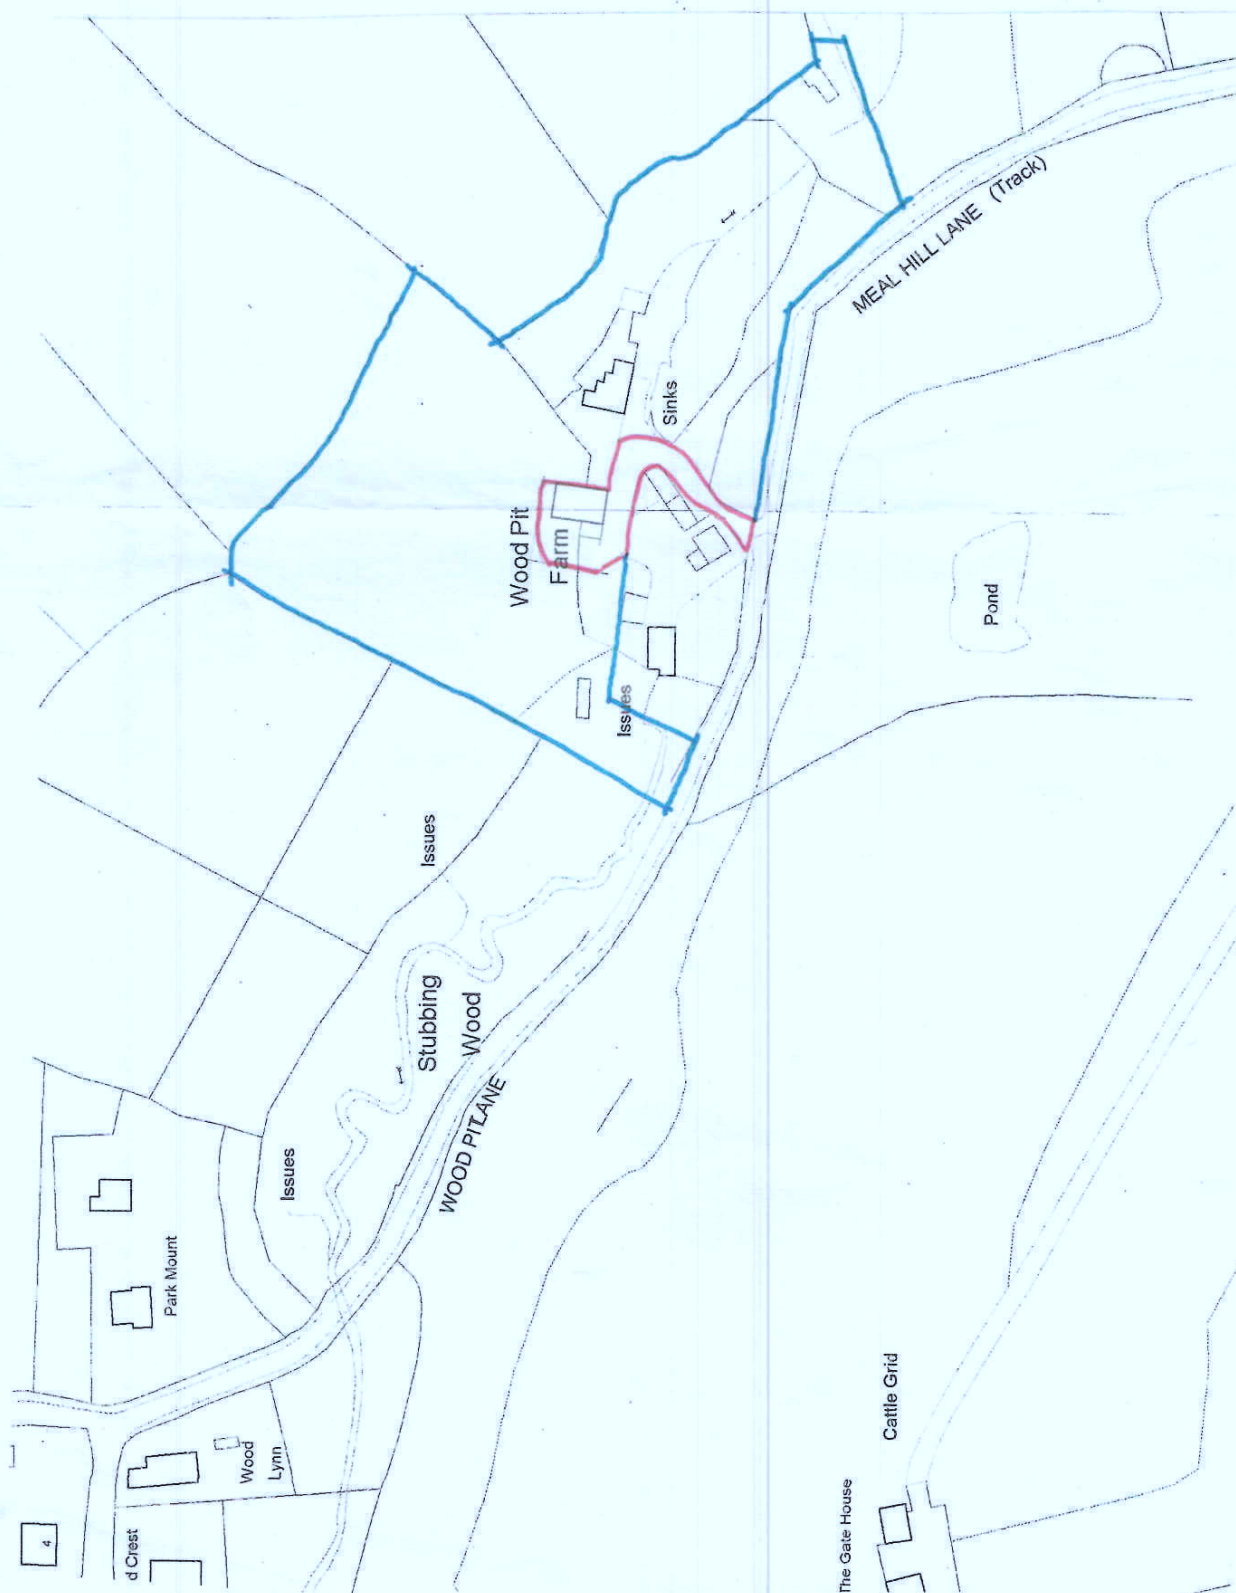

Project
Change of use of Tractor Garage
to Dwelling
Drawing:

Block Plan

Client:

Mr & Mrs Hartley

Drawing Status:

Planning

Date: Revision:

Jun 12


Scale: Drawing Number:

1/500

Har.15/02

This drawing and associated drawings have been prepared solely for Planning submission. Do not scale from drawings, refer to figure dimensions only. All dimensions to be checked and verified on site prior to commencement of works

Issues

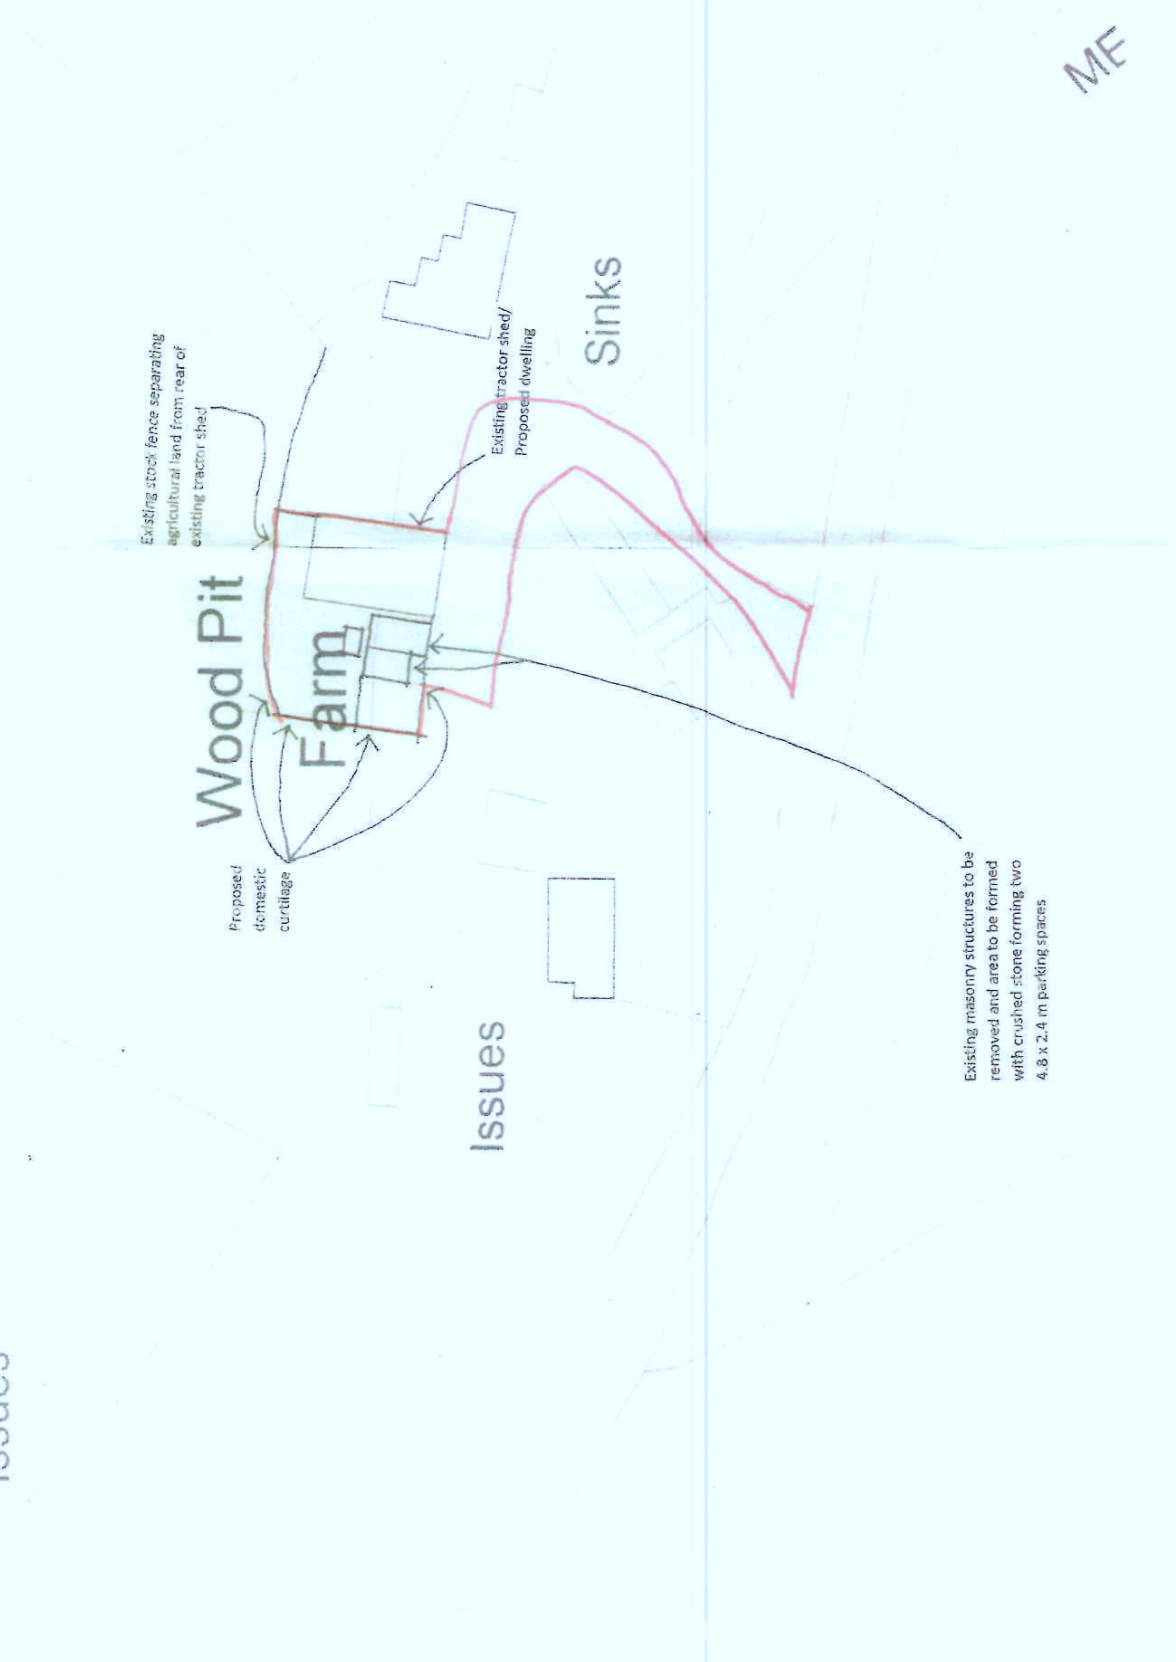

N

ME

Project:
Change of use of Tractor Garage
to Dwelling
Drawing:

Proposed Elevations

Client:
Mr & Mrs Hartley

Drawing Status:

Planning

Date:


Jun 15

Revision:


Drawing Number:

Har.15/06


This drawing and associated drawings have been prepared solely for Planning submission. Do not scale from drawings, refer to figure dimensions only. All dimensions to be checked and verified on site prior to commencement of works.

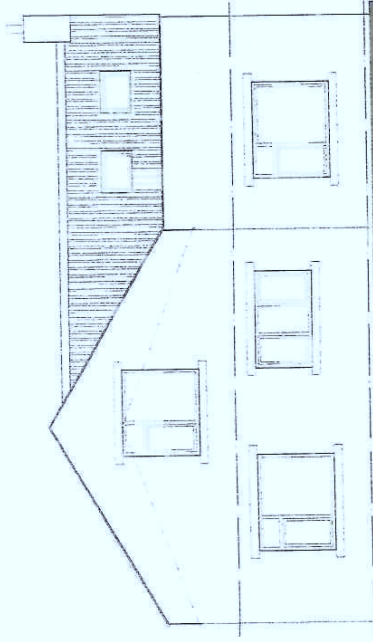


PROPOSED NORTH ELEVATION
(rear)

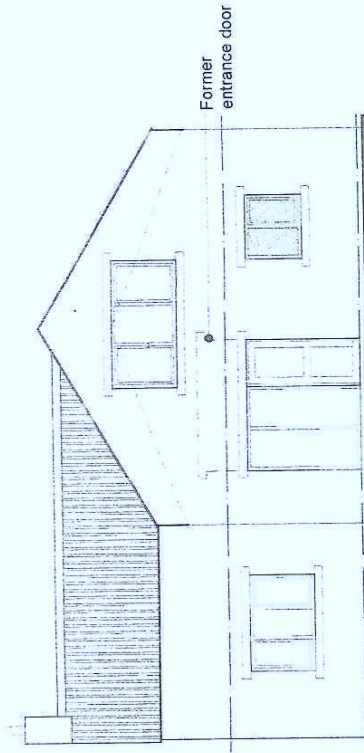

PROPOSED SOUTH ELEVATION
(front)

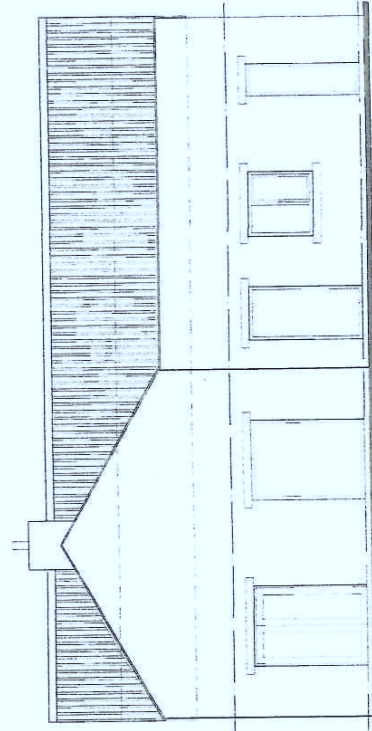

PROPOSED WEST ELEVATION
(side)

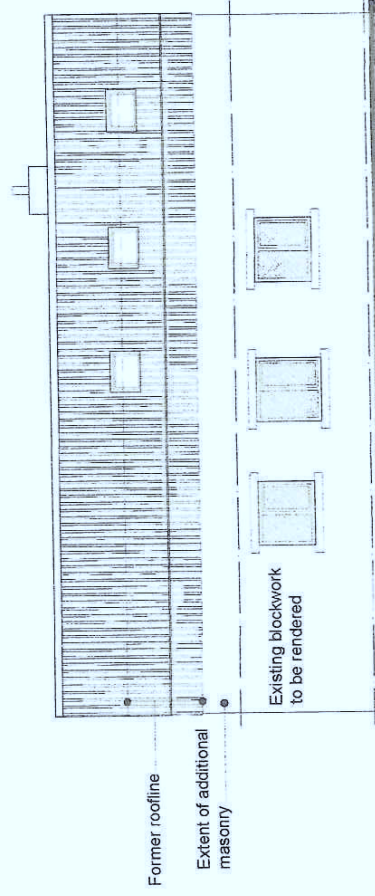

PROPOSED EAST ELEVATION
(side)

Project:
Change of use of Tractor Garage
to Dwelling
Drawing:

Proposed Typ Cross Section

Client:
Mr & Mrs Hartley
Drawing Status:

Planning

Date:

Jun 15

Scale:

1/50


Revision:

Drawing Number:

Har.15/07

This drawing and associated drawings have been prepared solely for Planning submission. Do not scale from drawings, refer to figure dimensions only. All dimensions to be checked and verified on site prior to commencement of works.

Purlins shown for indicative purposes only - refer to engineers design, calculations & details

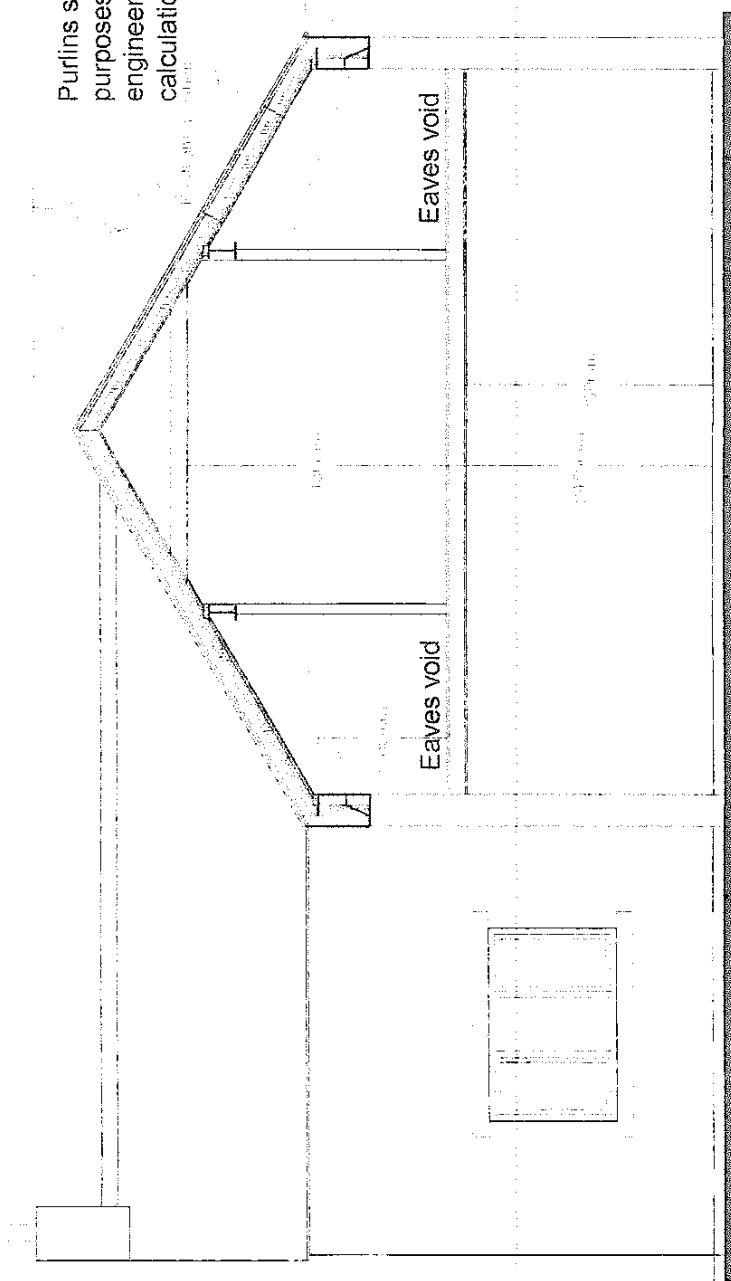

Existing foundations to be checked/assessed for additional loading

PROPOSED TYPICAL CROSS SECTION

Change of use of Tractor Garage
to Dwelling

Drawing:
Block Plan

Client:

Mr & Mrs Hartley

Drawing Status:

Planning

Date:

Jun 15

Scale:

1/500

Revision:

Drawing Number:

Har.15/02

This drawing and associated drawings have been
prepared solely for Planning submission. Do not
scale from drawings, refer to figure dimensions
only. All dimensions to be checked and verified on
site prior to commencement of works.

