




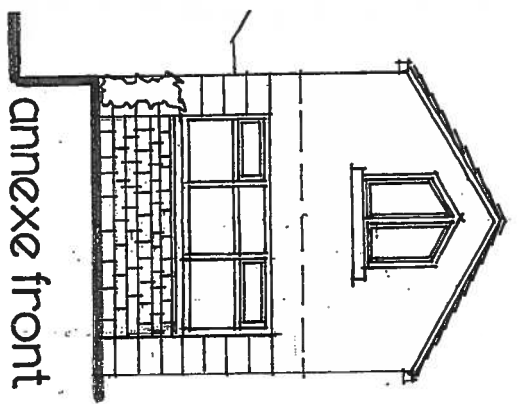


annexe front

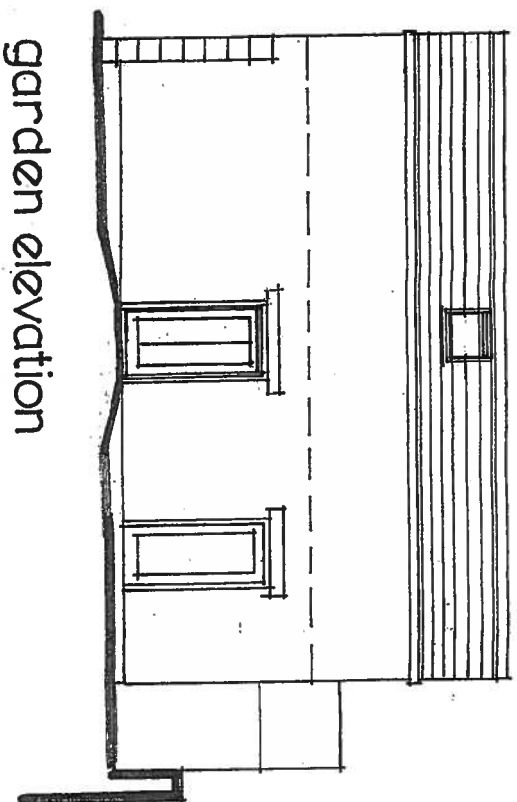


garden elevation

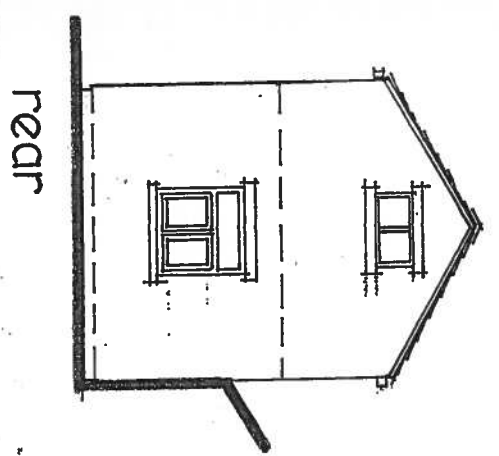


rear

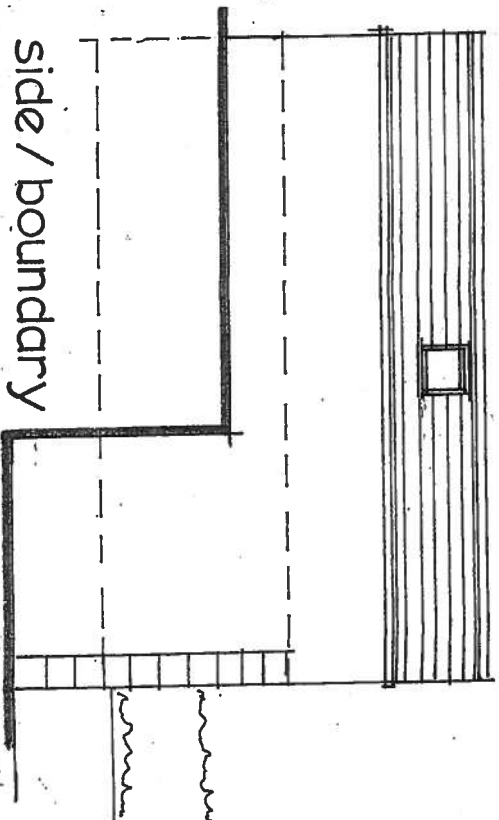


side / boundary

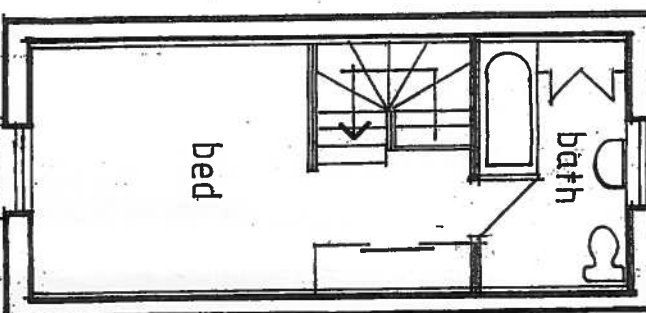


annexe first

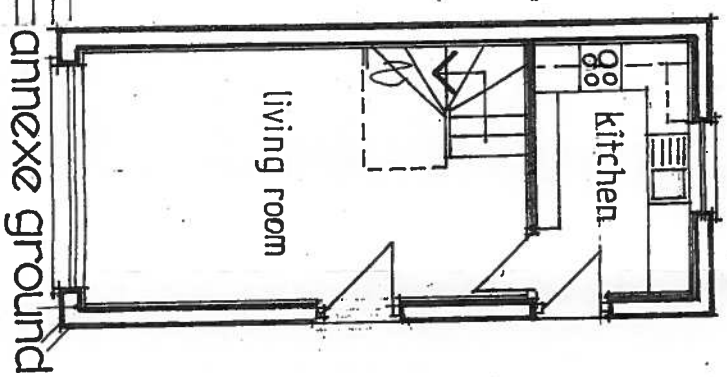


annexe ground

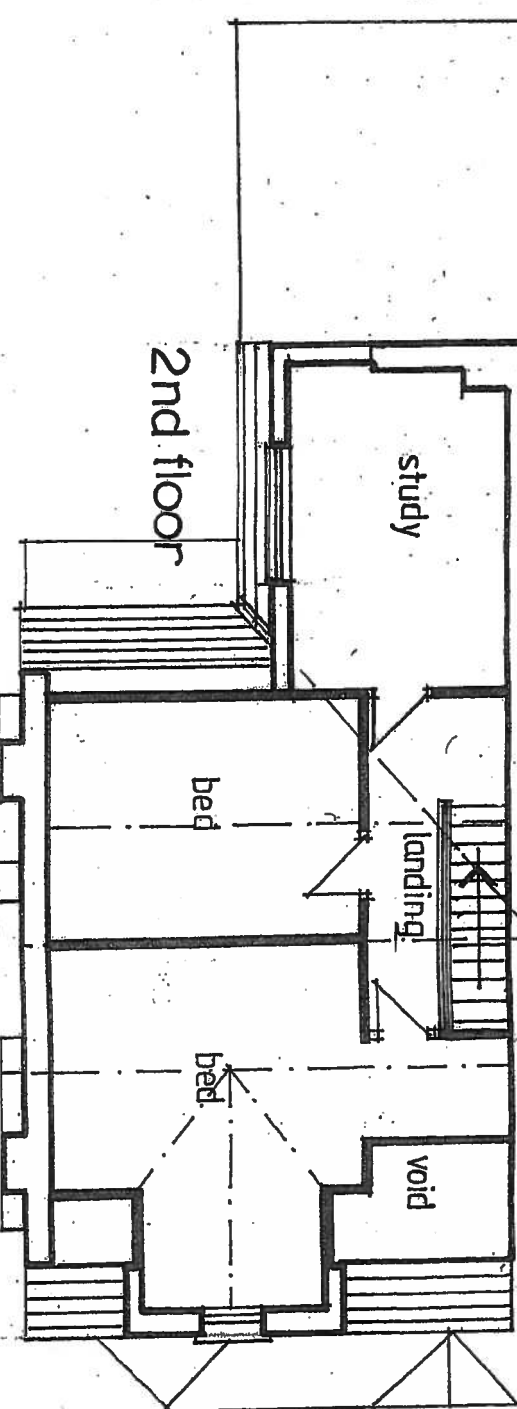

2nd floor

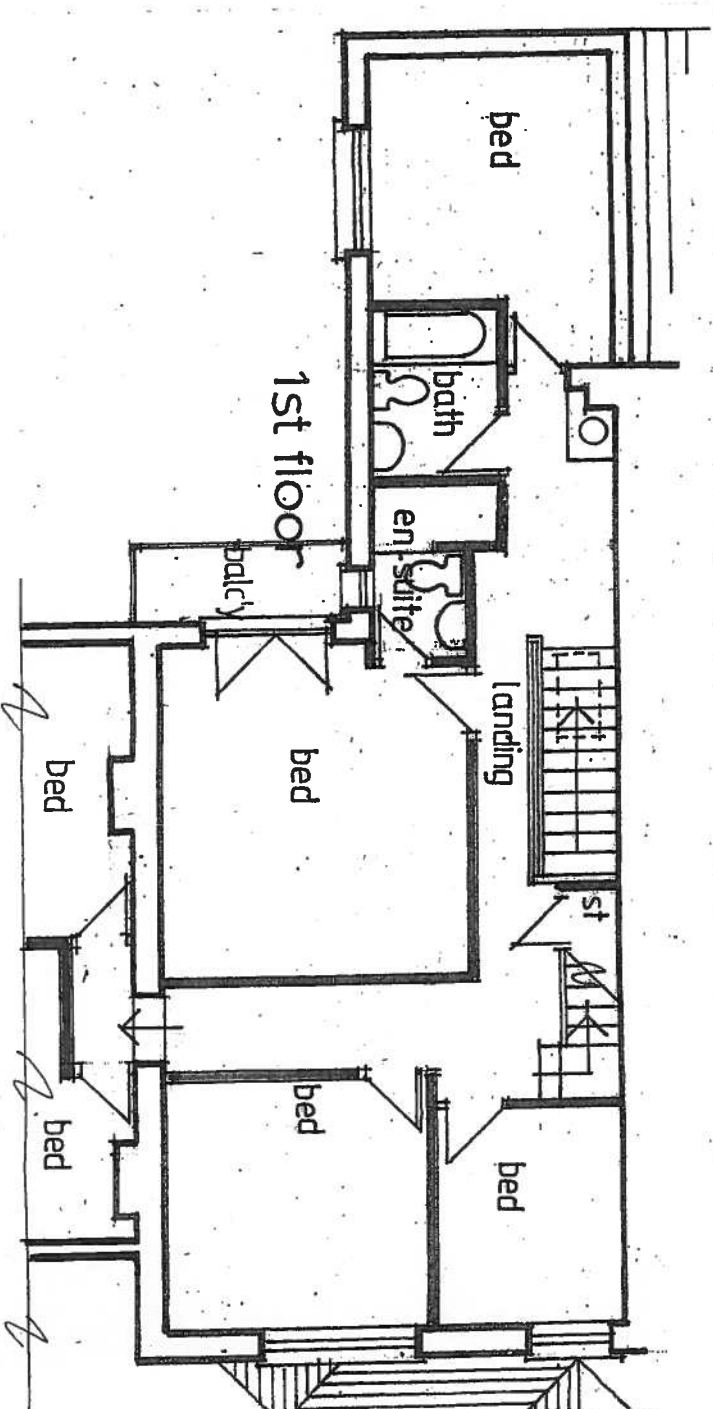

1st floor

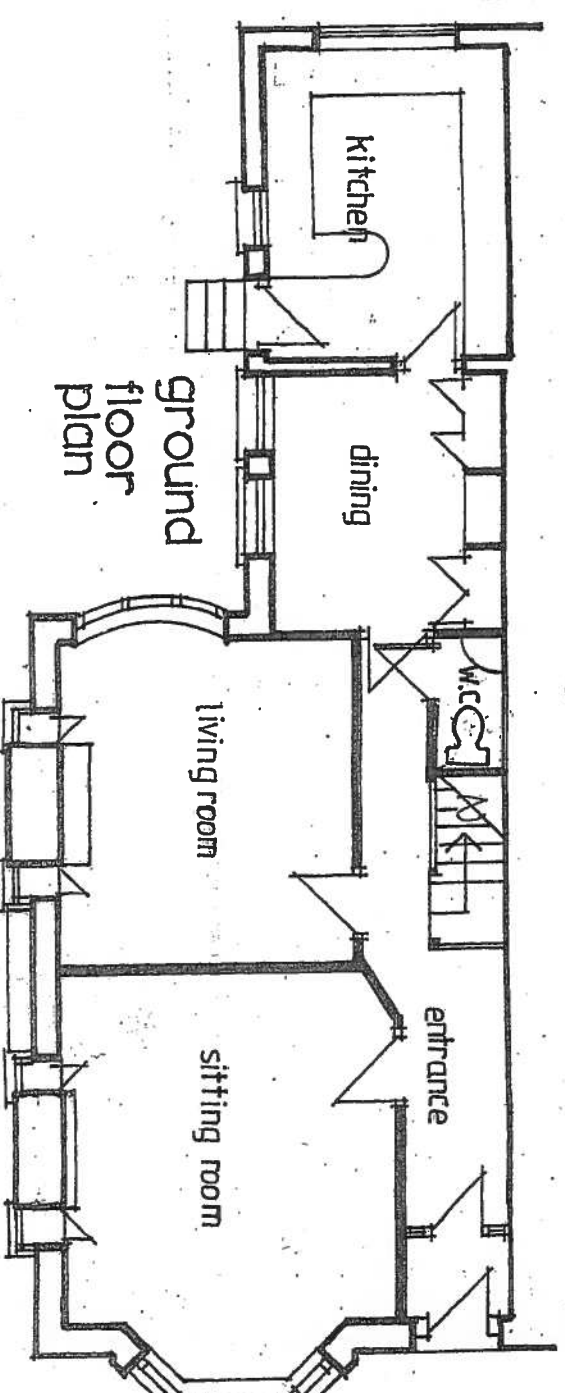

ground floor plan

house side (E)

garden elevation (S)

PROPOSED EXTENSIONS + GARAGE EXTENSION TO FORM GRANNIE ANNEXE at
47 GREENHEAD ROAD HUDDERSFIELD

Proposed Plans & Elevations Scale 1-100

October 2016 Dwg SR02/A

Chris West Architect

7 Brookside Slaithwaite Huddersfield HD7 5BZ

c.west225@btinternet.com

t 01484 843518 m 07714 677720

for MR S. RICHARDS