




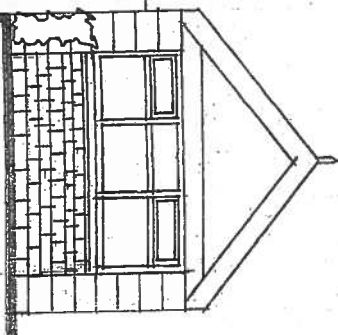


annexe front

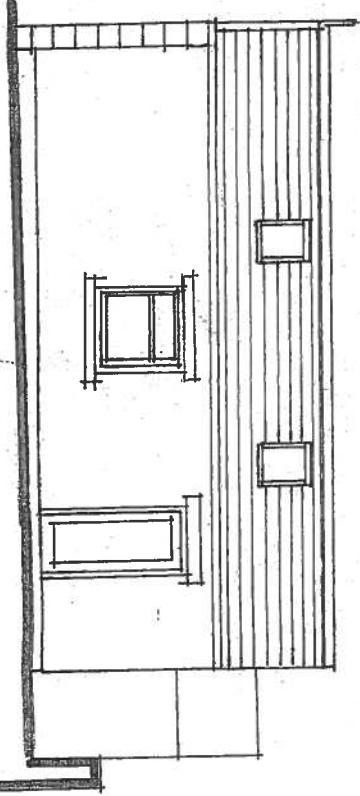


garden elevation

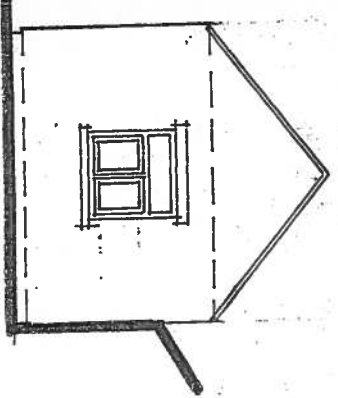


rear

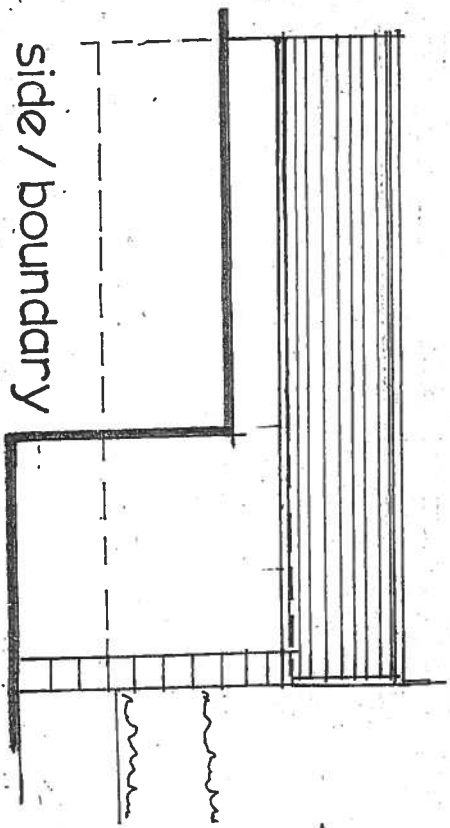


side / boundary

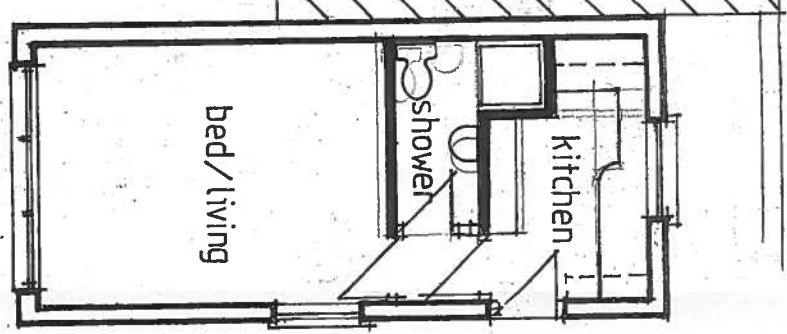


plan

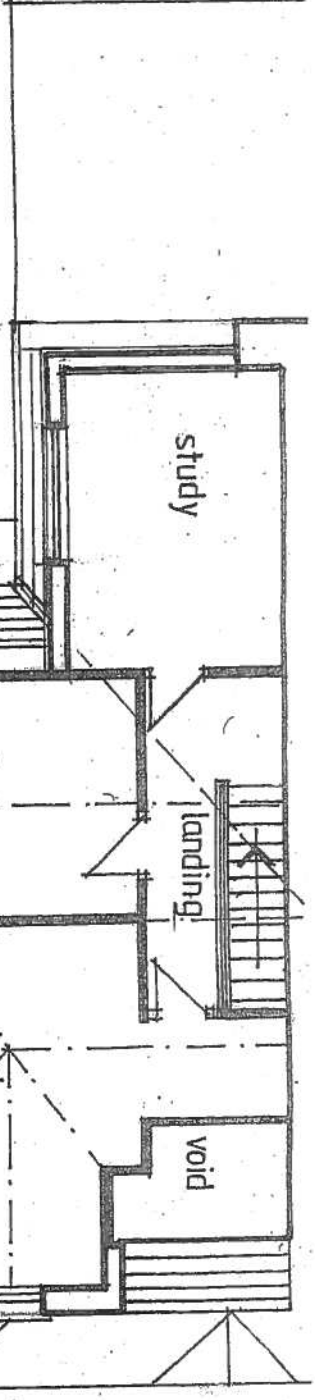

2nd floor

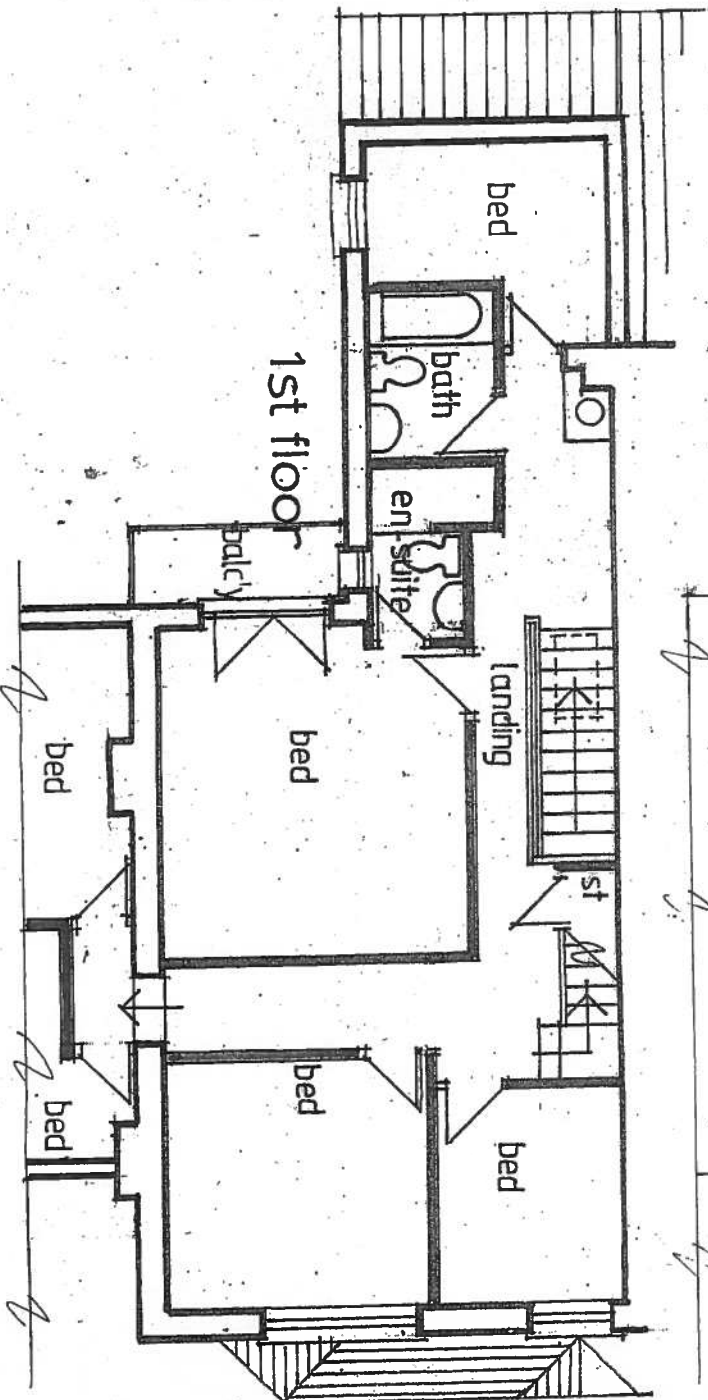


1st floor

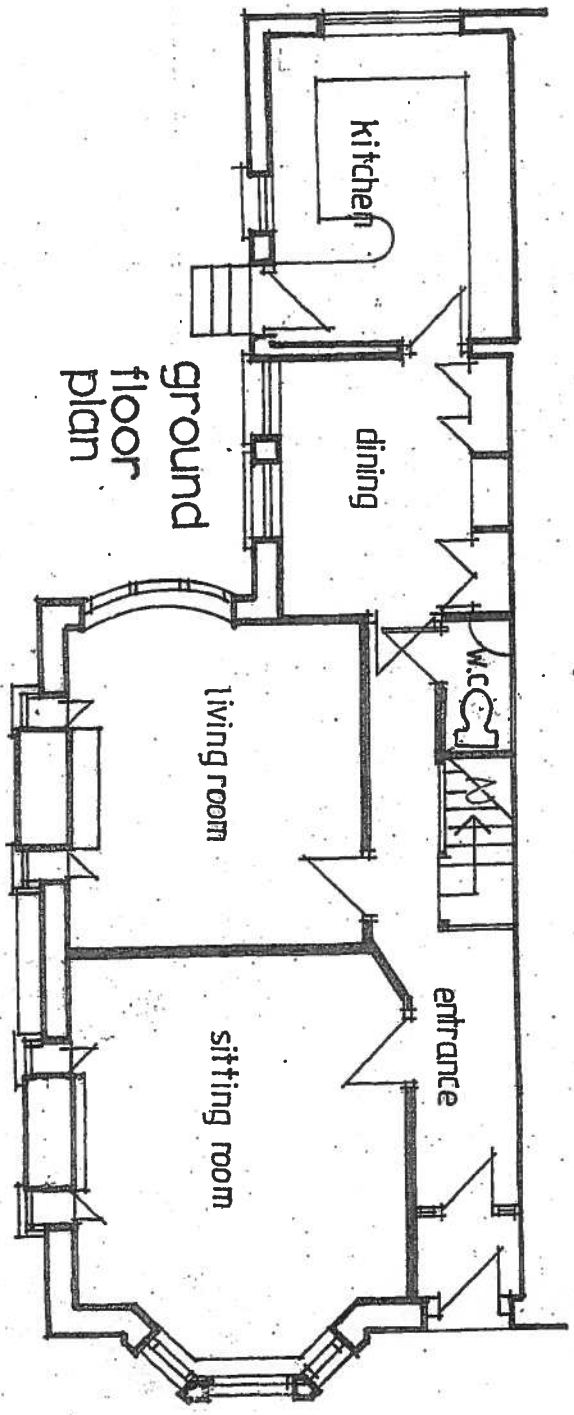


ground floor plan

house side (E)

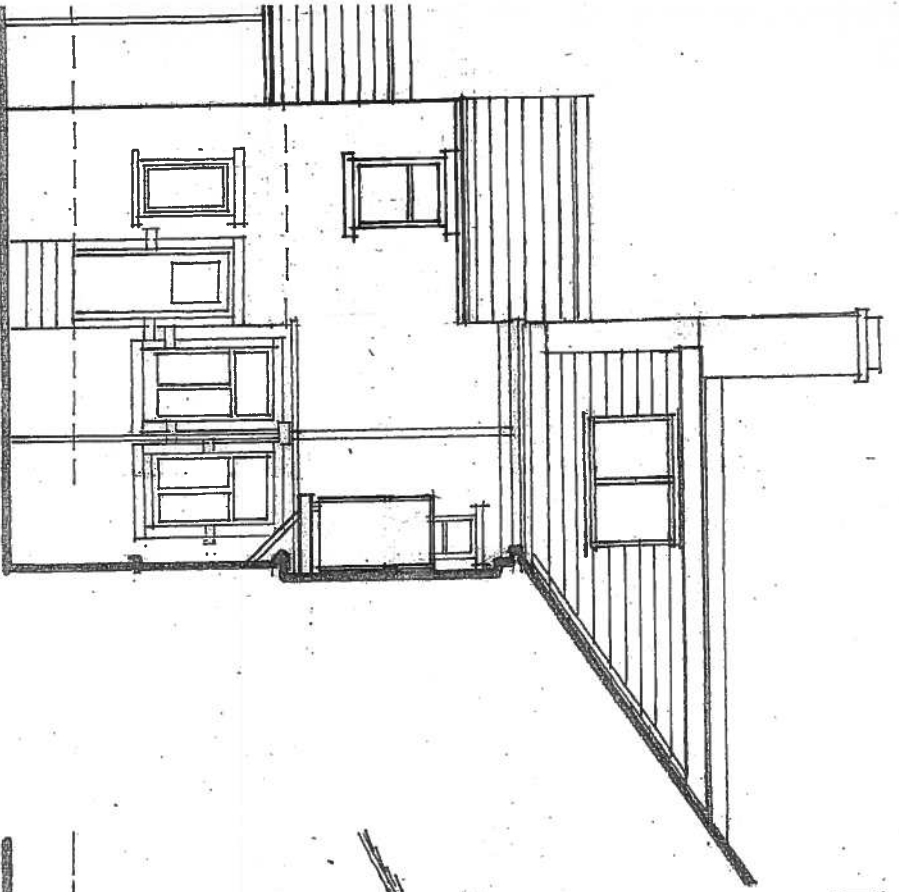

garden elevation (S)

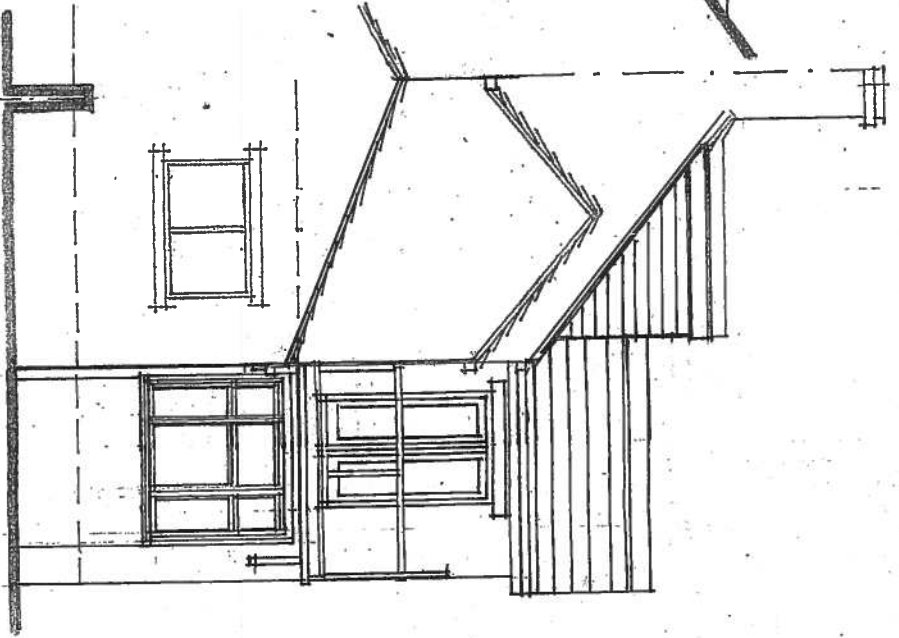

PROPOSED EXTENSIONS + GARAGE EXTENSION TO FORM GRANNIE ANNEXE at
47 GREENHEAD ROAD HUDDERSFIELD for MR S. RICHARDS

Proposed Plans & Elevations Scale 1-100 October 2016 Dwg SR02(6)

Chris West Architect 7 Brookside Slaithwaite Huddersfield HD7 5BZ

cwest225@btinternet.com t 01484 843518 m 07714 677720